


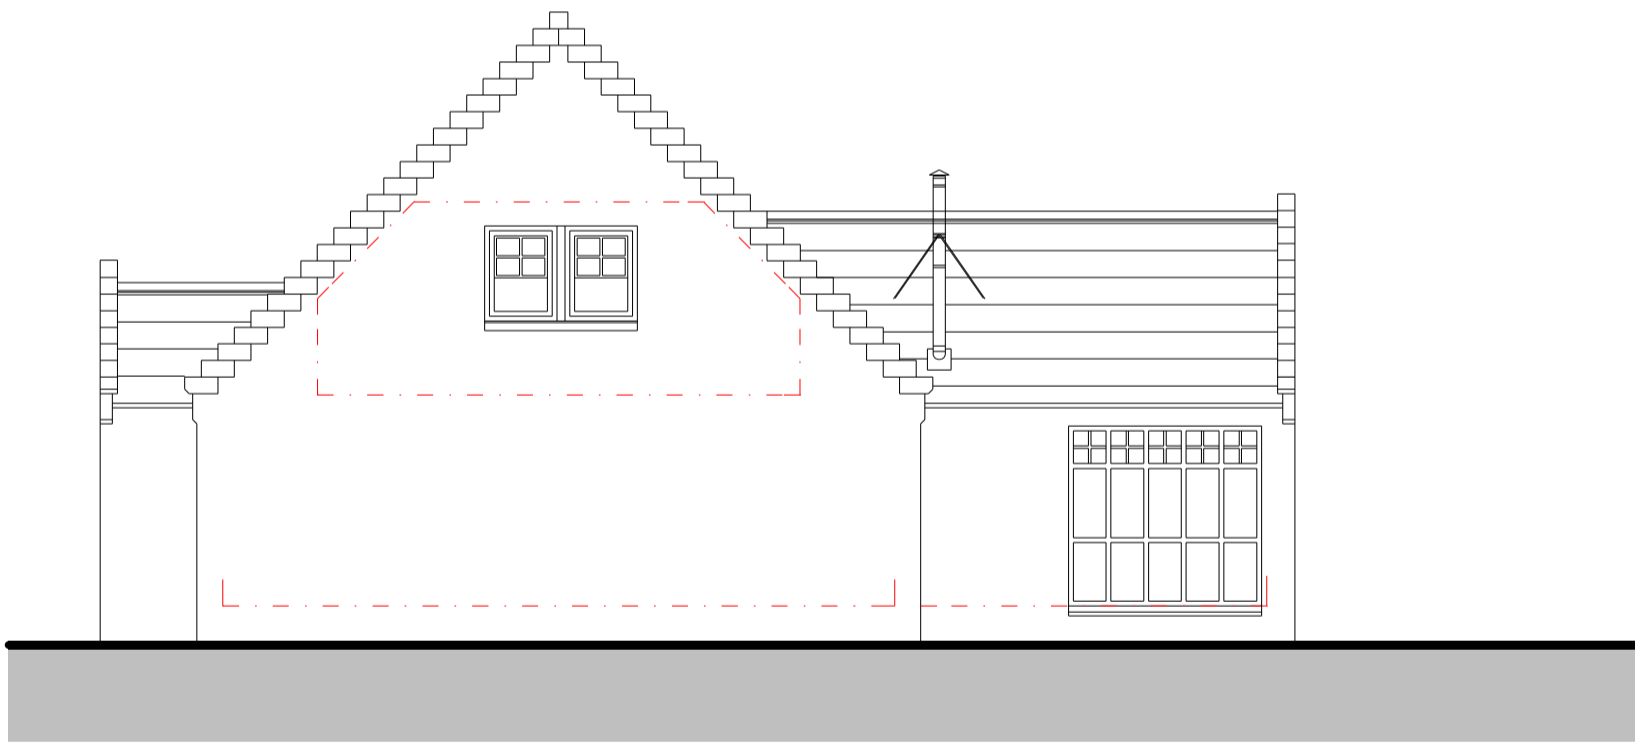


EAST



WEST

EXISTING ELEVATIONS

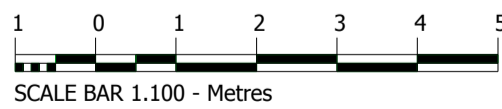

COPYRIGHT : THIS DRAWING IS SUBJECT TO COPYRIGHT UNDER THE 1998 COPYRIGHT ACT. THE DRAWING, OR PARTS OF, CANNOT BE COPIED ELECTRONICALLY OR BY HAND WITHOUT THE EXPRESS WRITTEN AGREEMENT OF THE OWNER.

CDM REGULATIONS 2015 : THE AFOREMENTIONED REGULATIONS HAVE BEEN TAKEN INTO CONSIDERATION DURING THE DESIGN STAGE OF THE PROJECT AND WHERE PRACTICAL ANY RISK TO HEALTH AND SAFETY DURING BUILDING AFFECTED BY THE DESIGN HAS BEEN ADDRESSED.

THIS DRAWING, AND ANY OTHER PERTINENT INFORMATION FROM THE SKETCH DESIGN, PLANNING & WARRANT STAGES OF THE PROJECT, ARE TO FORM PART OF THE CLIENT HEALTH & SAFETY FILE ALONG WITH THE CONSTRUCTION PHASE PLAN, RELEVANT RISK ASSESSMENTS &/OR METHOD STATEMENTS ISSUED BY THE CONTRACTOR.

ARCHITECTS & CONCEPTUAL DESIGN CONSULTANTS

Scale : 1.100
Date : JAN 24
Drg : L(-)-04



GARDENERS COTTAGE
NETHERLEY
STONEHAVEN
ABERDEENSHIRE
AB393QN