


9, BARBANK STREET, PORTSOY, ABERDEENSHIRE, AB45 2PD

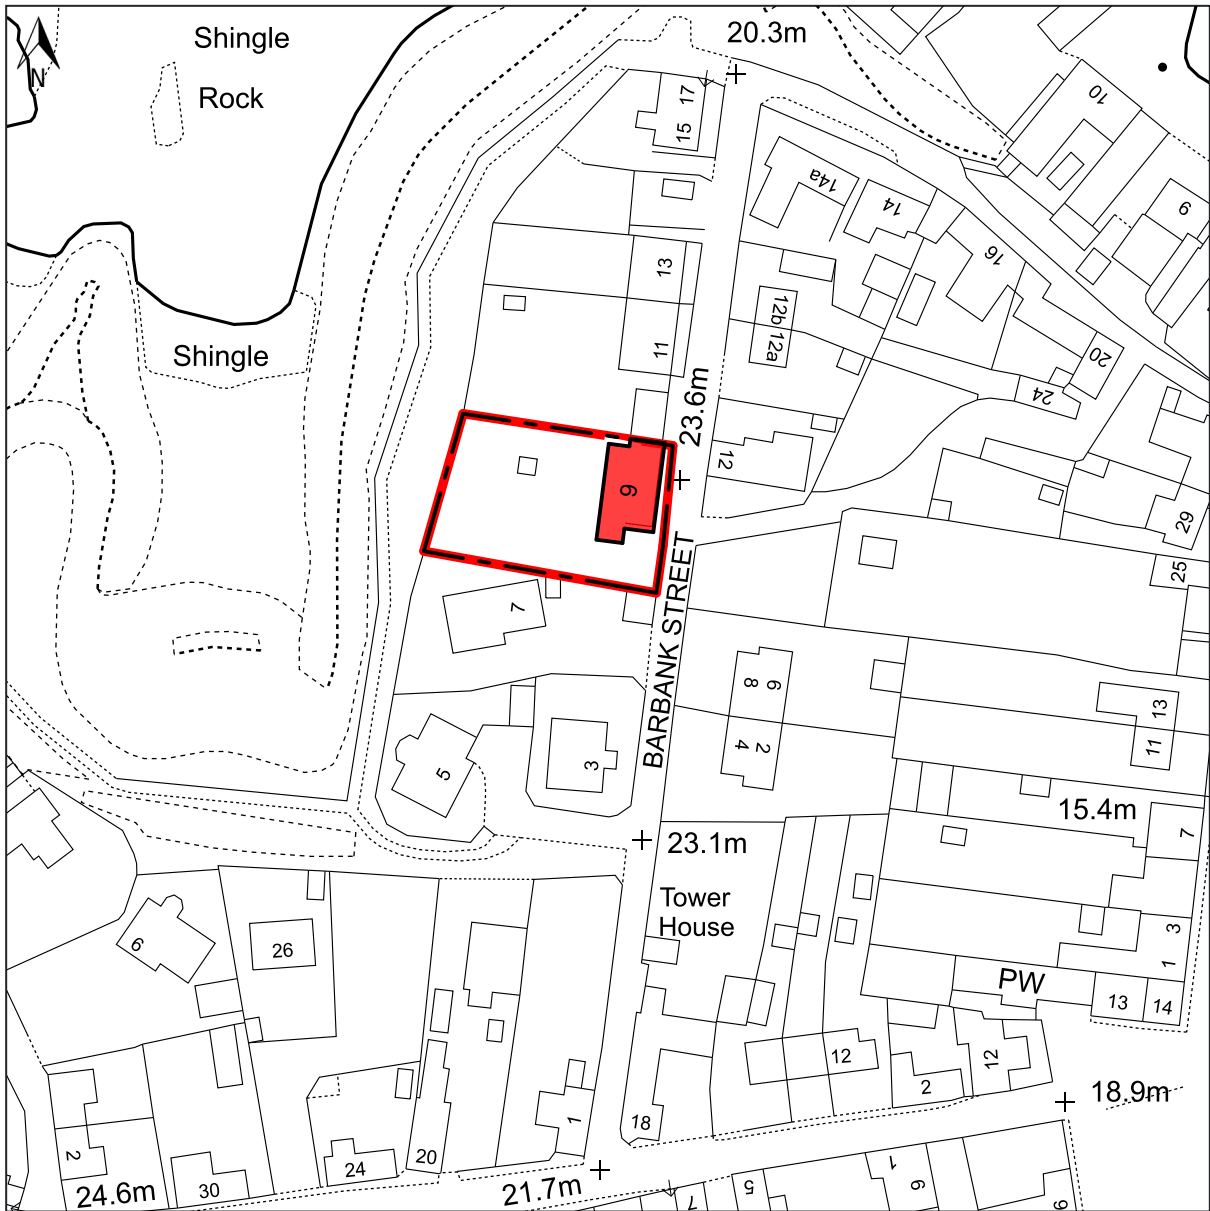

© Crown copyright and database rights, 2023. Ordnance Survey  
0100031673 Created using Plans by Emapsite



Scale: 1:1250

Notes:

Proposed Alterations at  
9 Barbank Street, Portsoy  
Banff, AB45 2PD

For Mr & Mrs R. Ziyat

Title	Location Plan
Dwg No.	251-14
Scale	1:1250 at A4
Status	Planning
Date	January 2024
Rev. A-	19-02-24 updated
Rev B-	23-02-24 Dwg No.



ROSS COWIE ARCHITECT

3 Campbell St. Cullen, AB56 4UE.

Tel. 01542 841549

rosscowiearchitect@gmail.com

www.rosscowiearchitect.com

Copyright Ross Cowie Architect Ltd.  
All rights reserved.