




SCALE 0 1 2 3 4 5 10

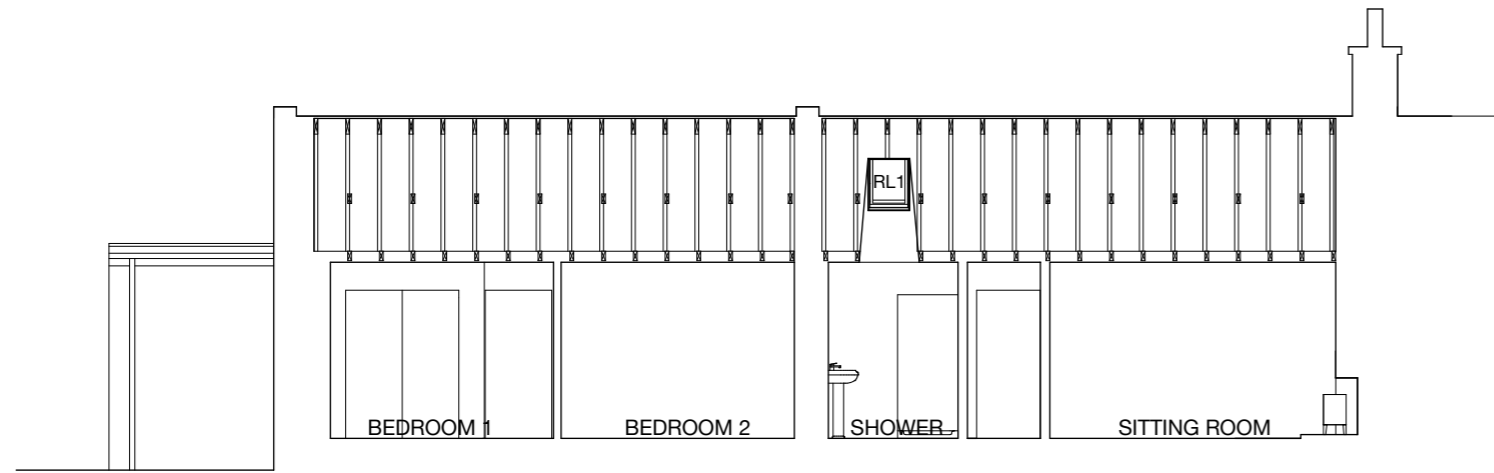

SECTION A

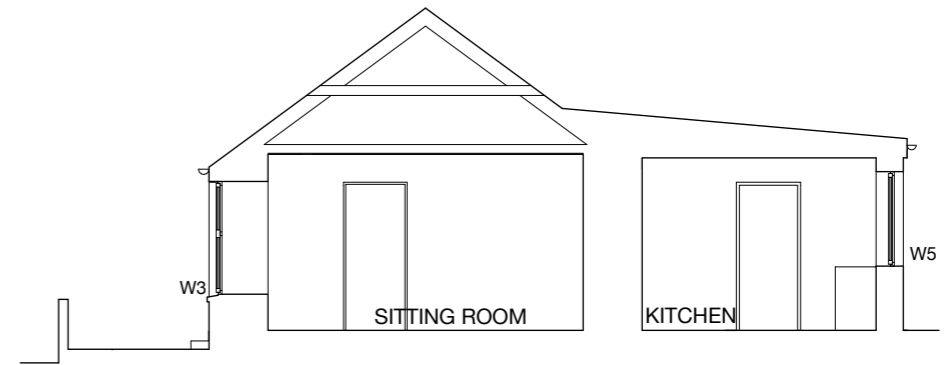

SECTION B

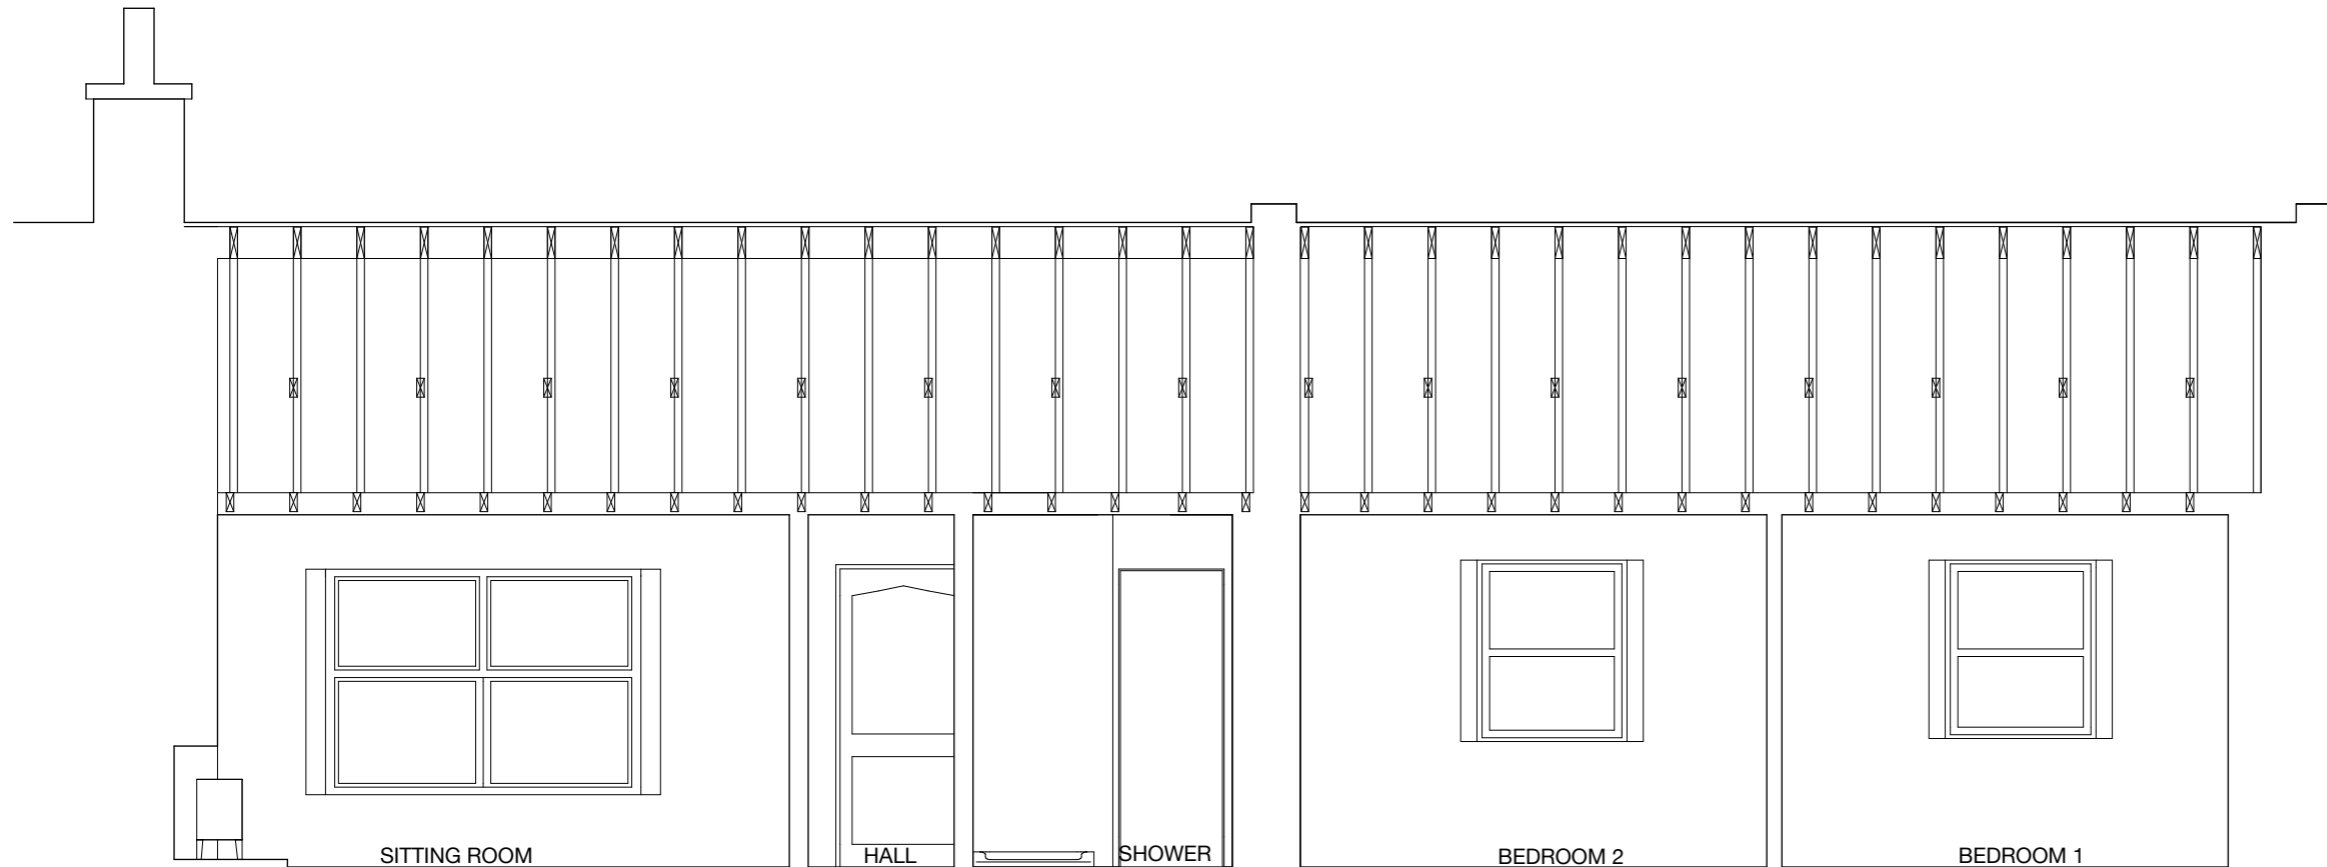

SECTION C

SCALE 0 1 2 3 4 5m

Measured Survey of
9 Barbank Street, Portsoy
Banff, AB45 2PD

For Mr & Mrs R. Ziyat

Title Existing Sections
Dwg No. 251-03
Scale 1:100, 1:50
Status Survey
Date December 2023
Rev. A-19-02-24 updated

ROSS COWIE ARCHITECT

3 Campbell St. Cullen, AB56 4UE.

Tel. 01542 841549

rosscowiearchitect@gmail.com

www.rosscowiearchitect.com

Copyright Ross Cowie Architect Ltd.
All rights reserved.