



1 S S E 7 ' S L A N E


N

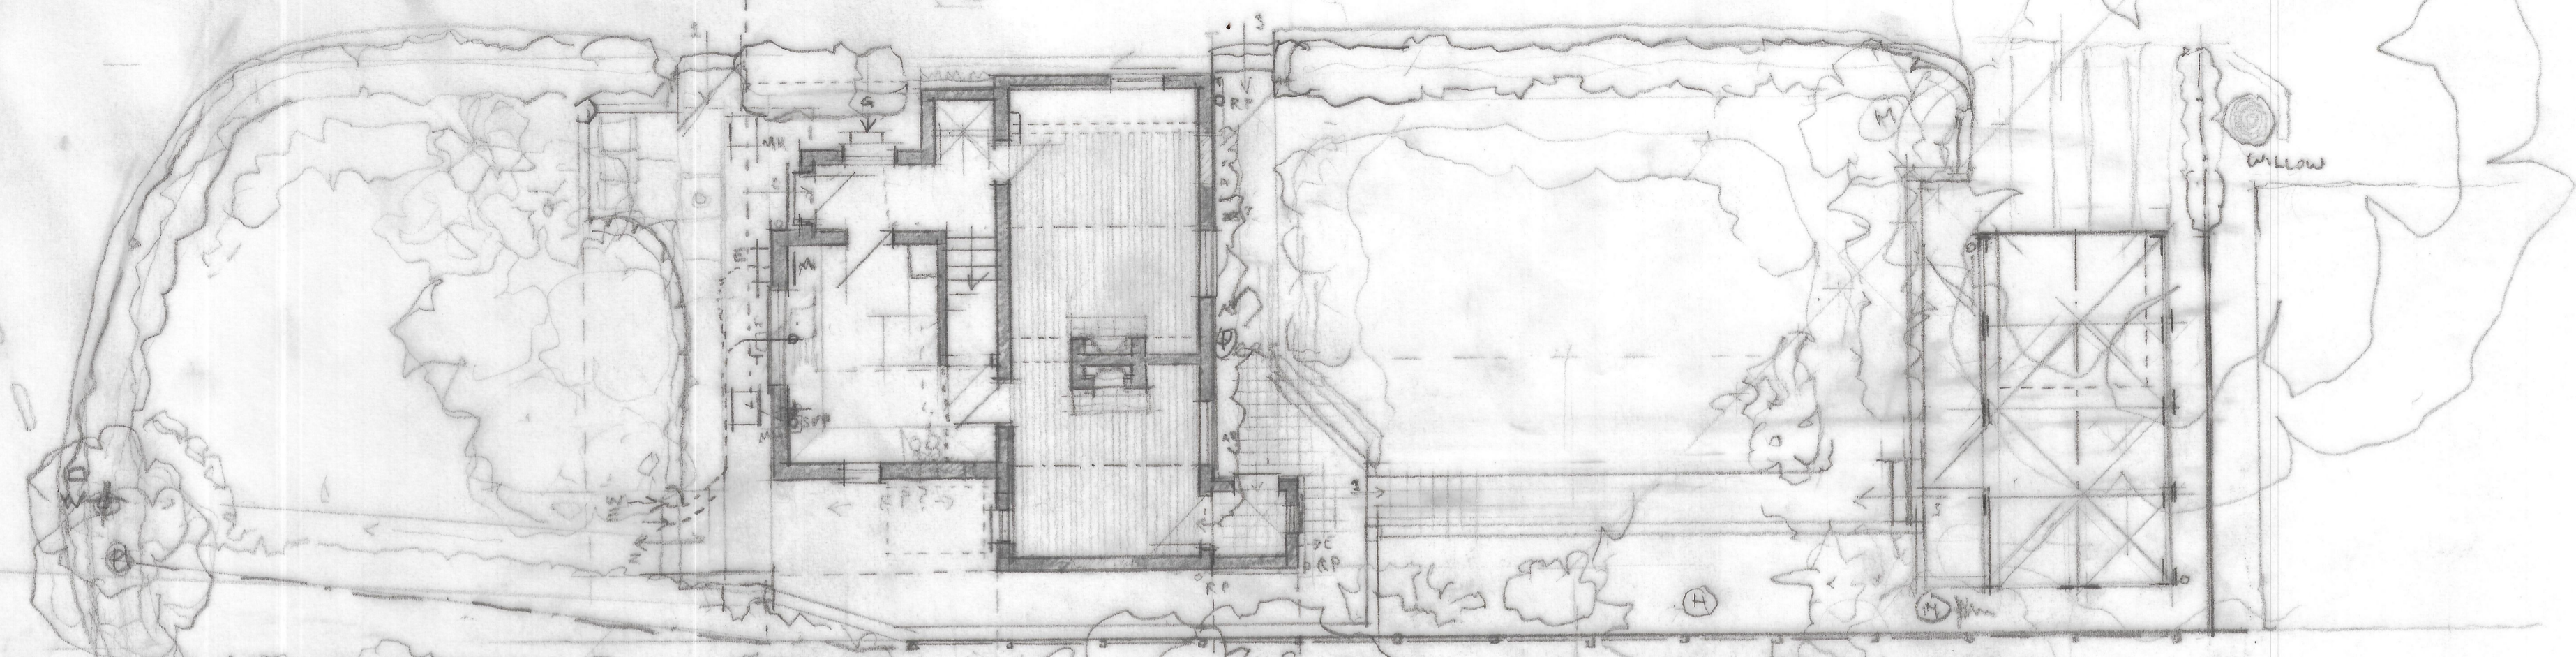

Site and Ground Floor Plan 1:100

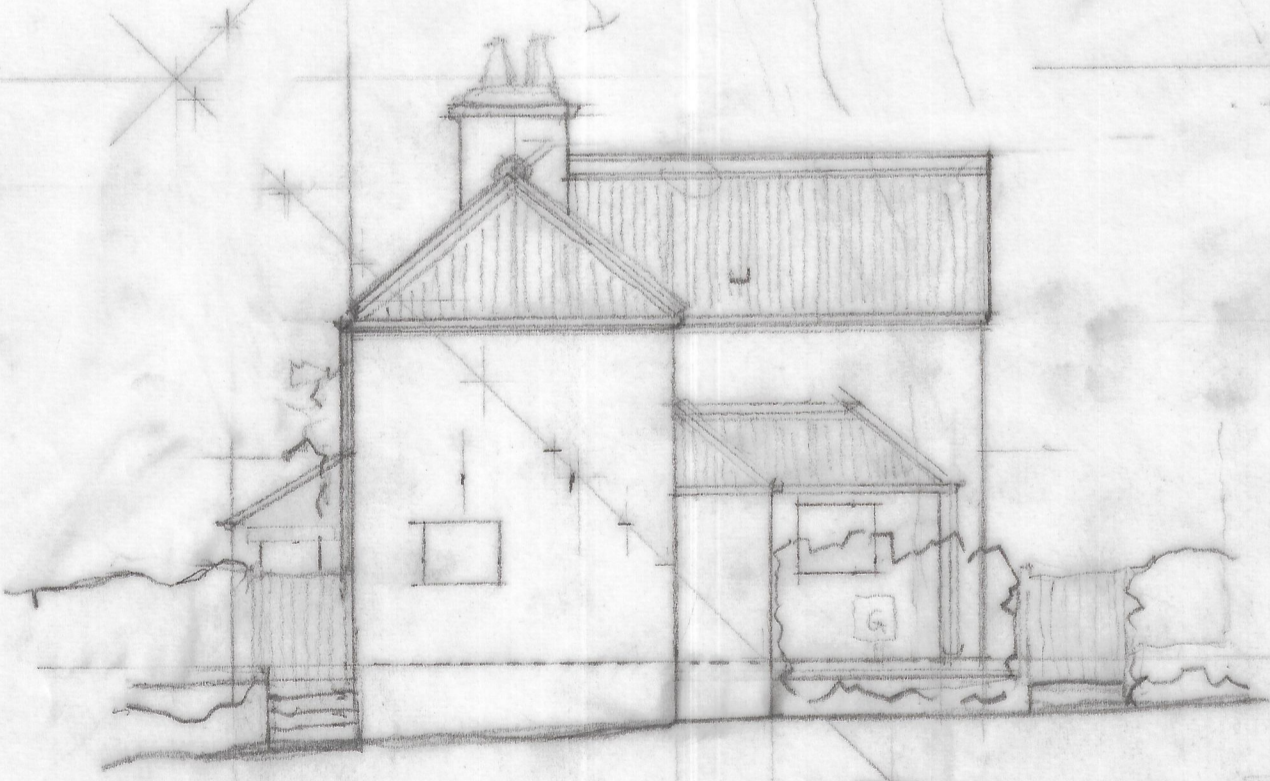

North Elevation

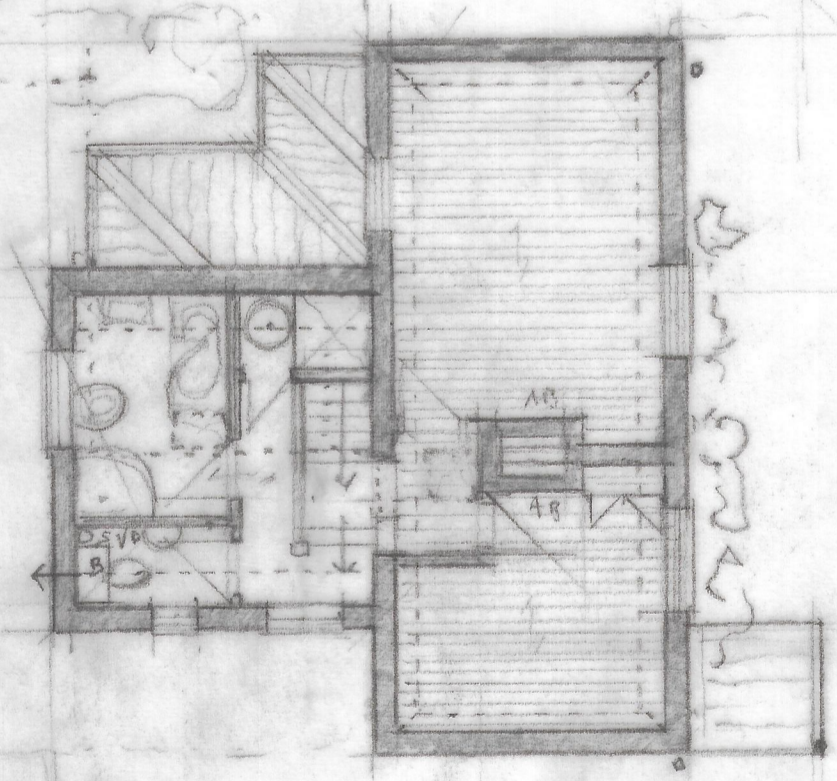


First Floor plan




South Elevation




Garage

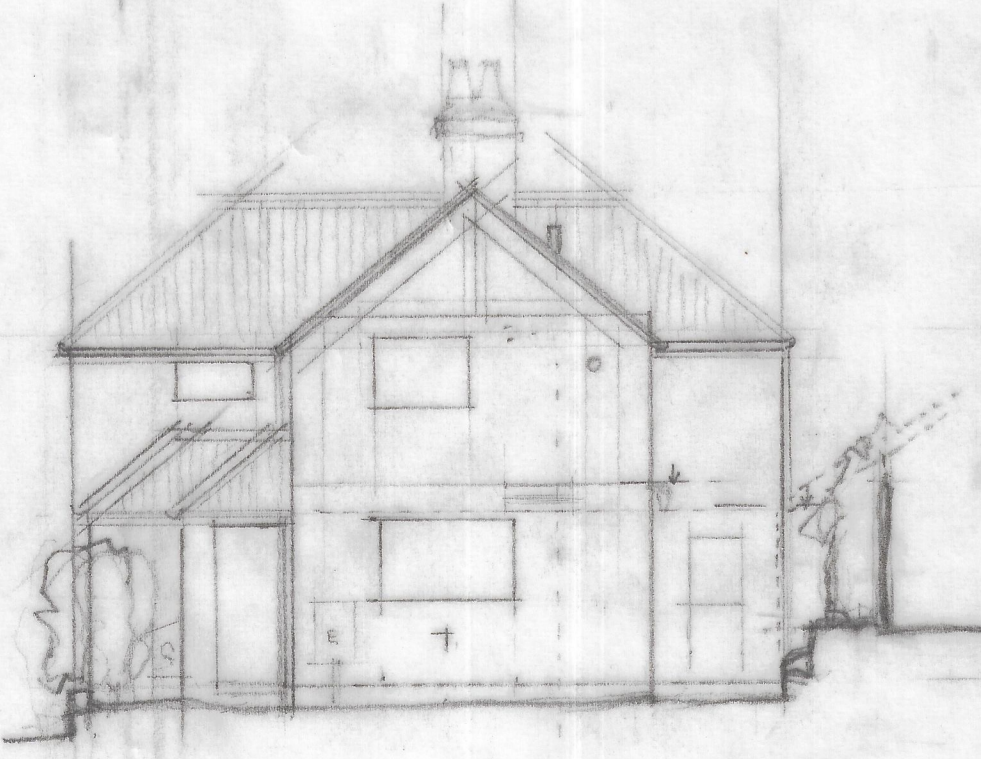

West Elevation

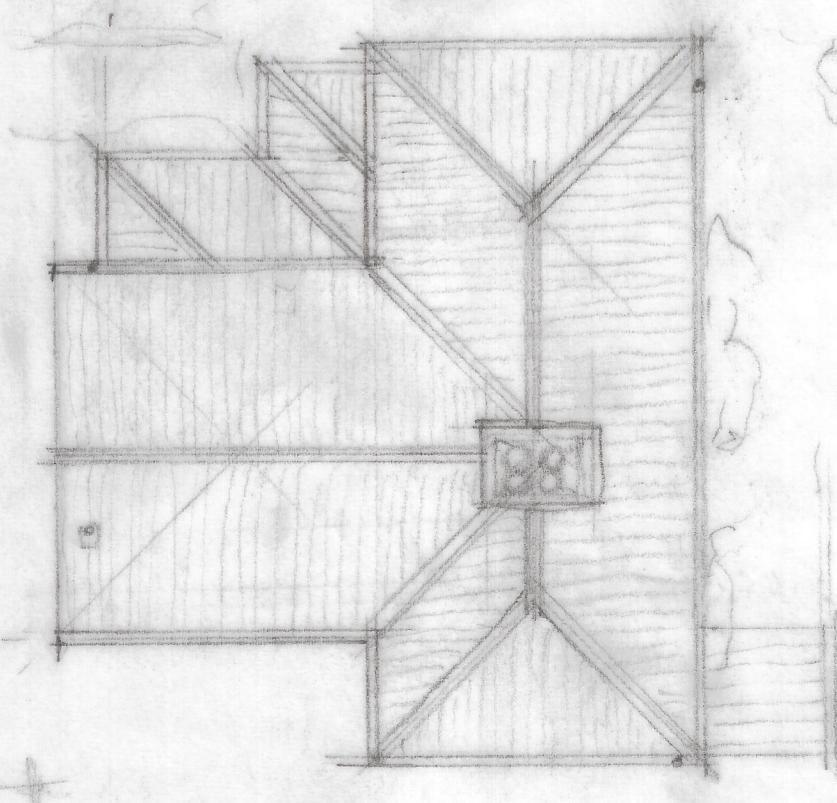

Roof Plan

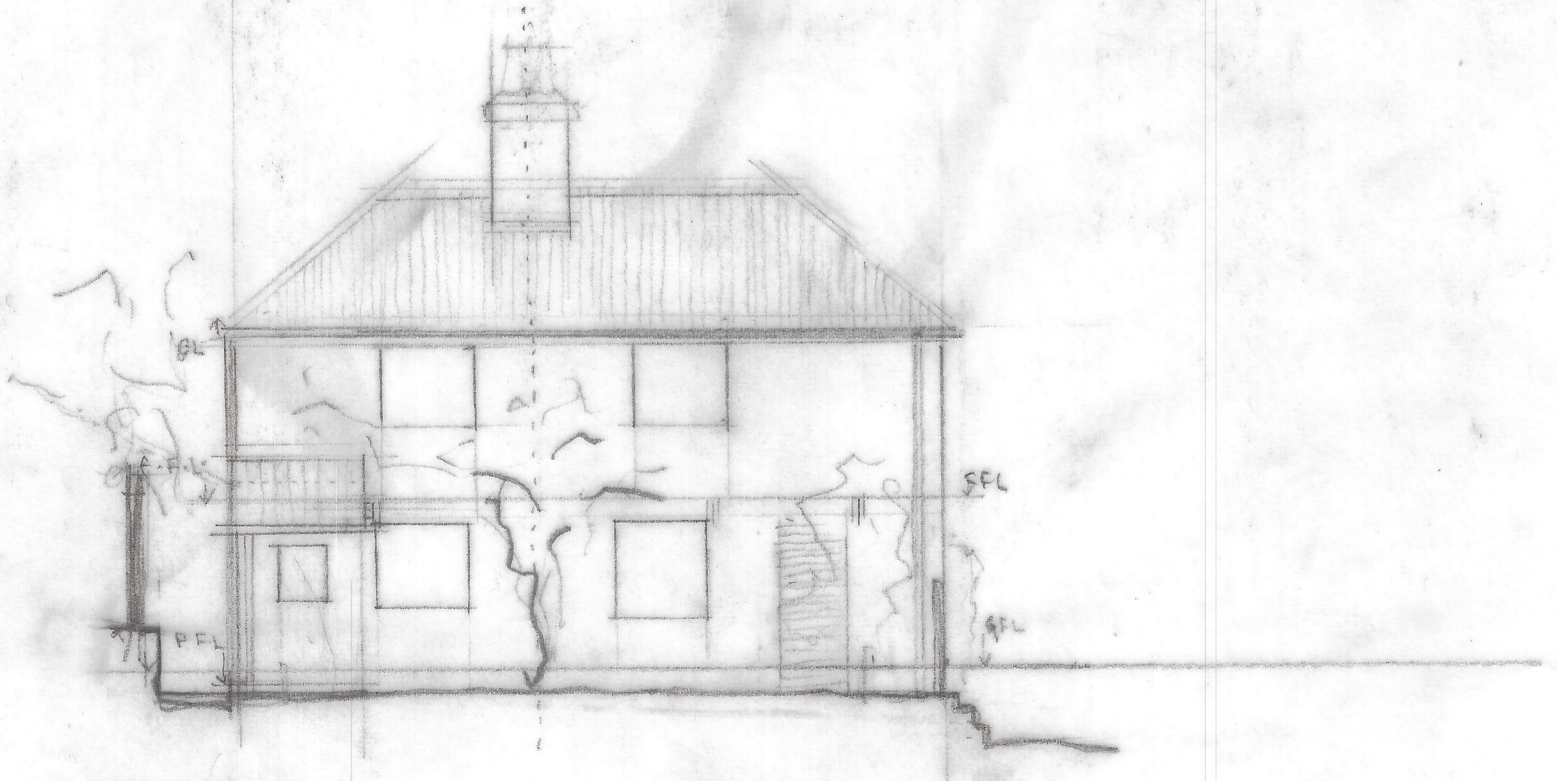

East Elevation