


Floor Areas			
G/A	Sq Ft	Sq M	
Ground floor	883	82	
First Floor	172	16	
Garage/store	344	32	
Total	1,399	130	


Storage areas on first floor not included in area

Key:-


- floor to ceiling height
- ceiling to head height
- floor to eading height
- floor to lowered ceiling height
- floor to beam height
- door height
- wall height
- floor to top of fan light
- ridge height
- height to underside of joist

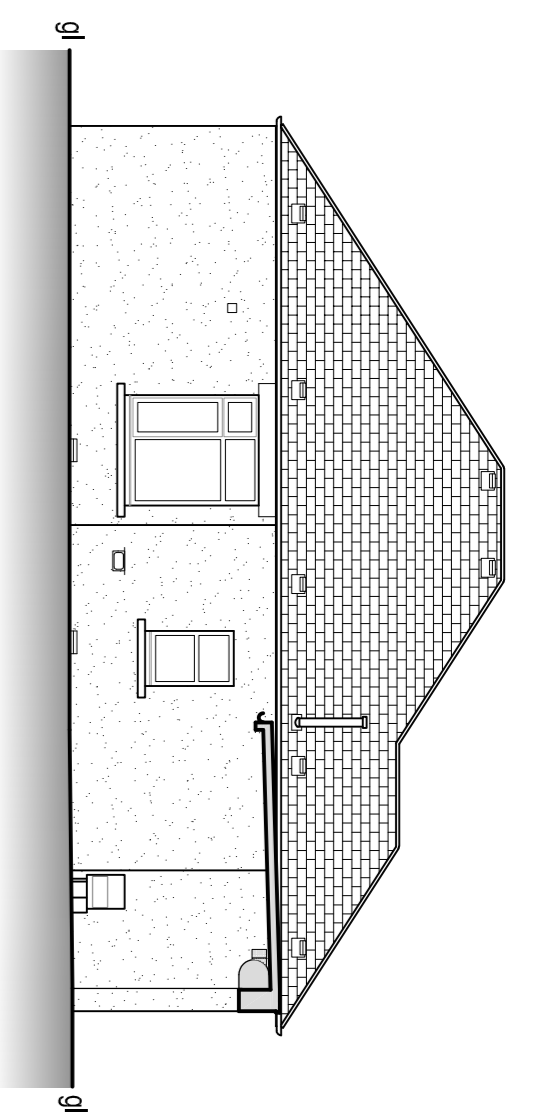


east elevation 1:100 @A1

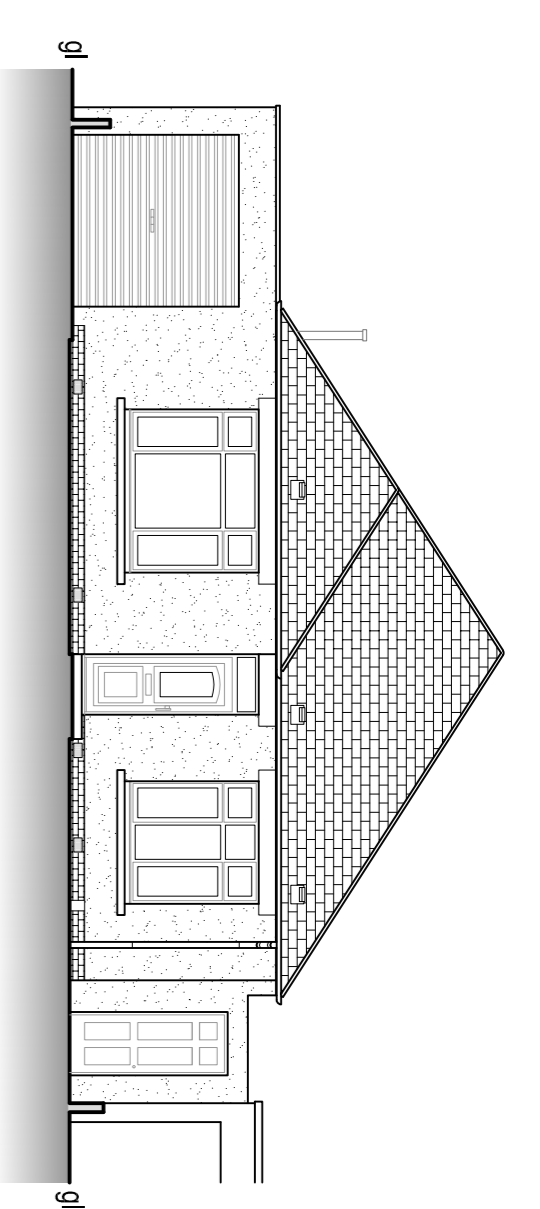


north elevation 1:100 @A1

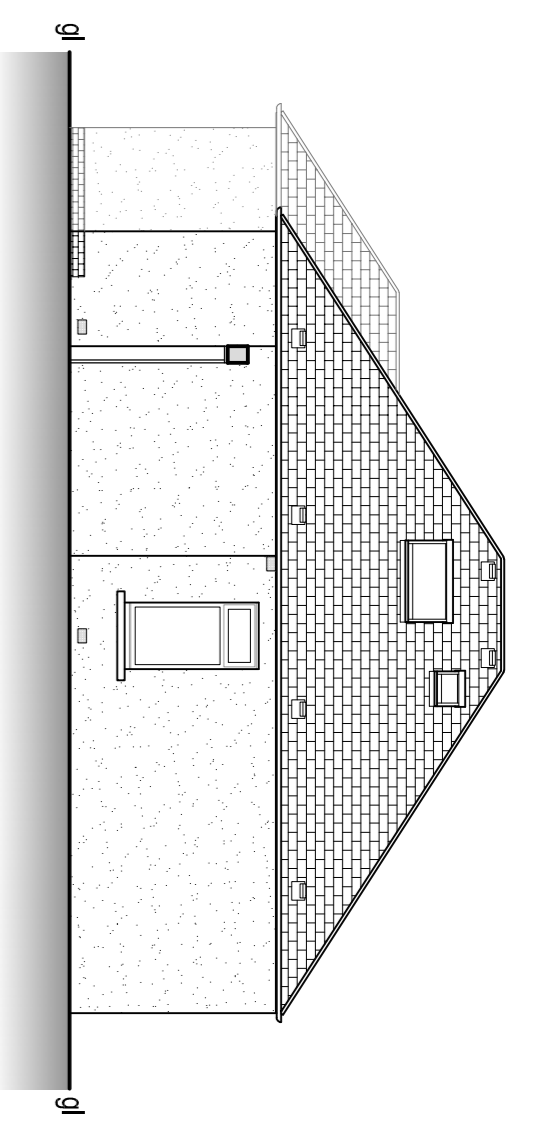


west elevation 1:100 @A1

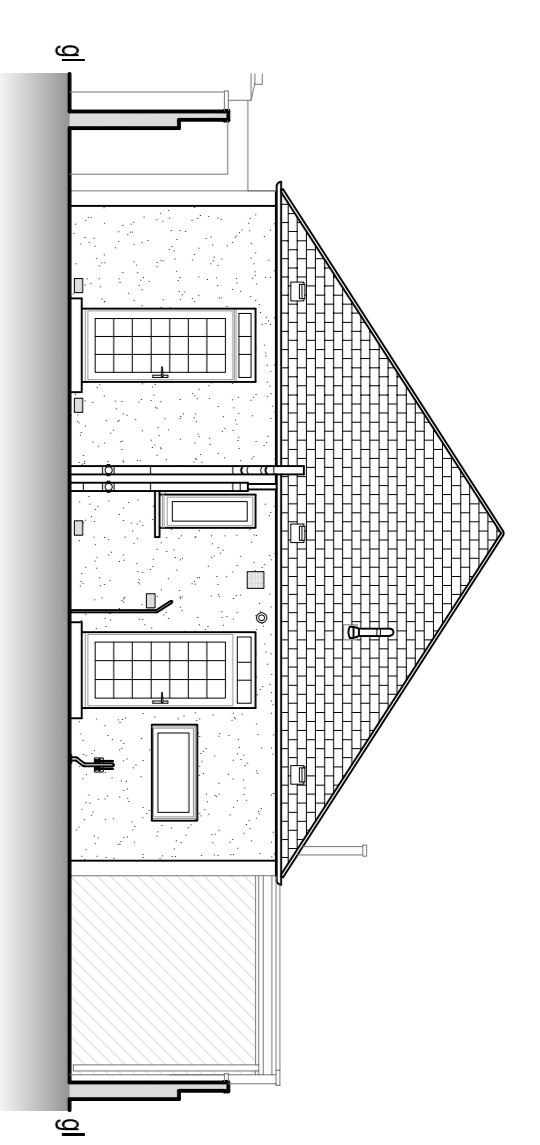


south elevation 1:100 @A1

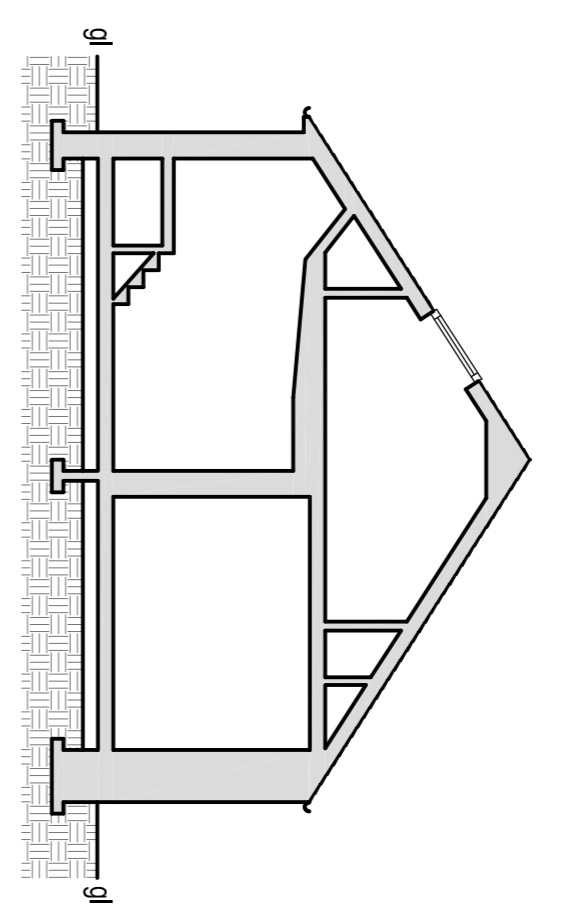


section a-a 1:100 @A1

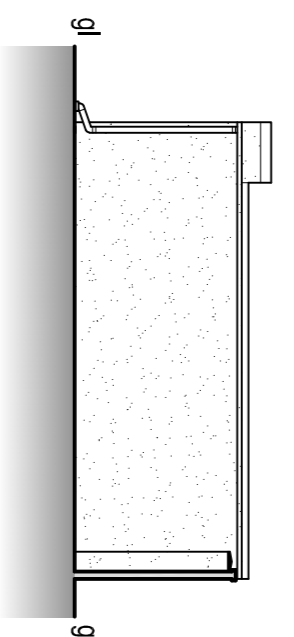


west garage elevation 1:100 @A1

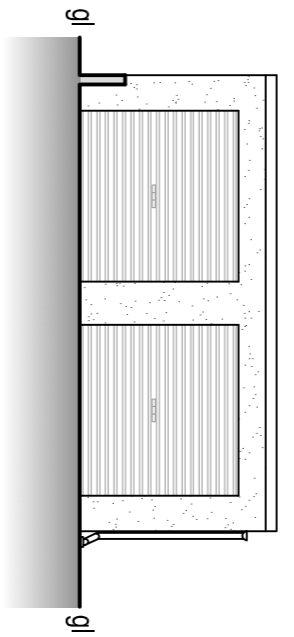


north garage elevation 1:100 @A1

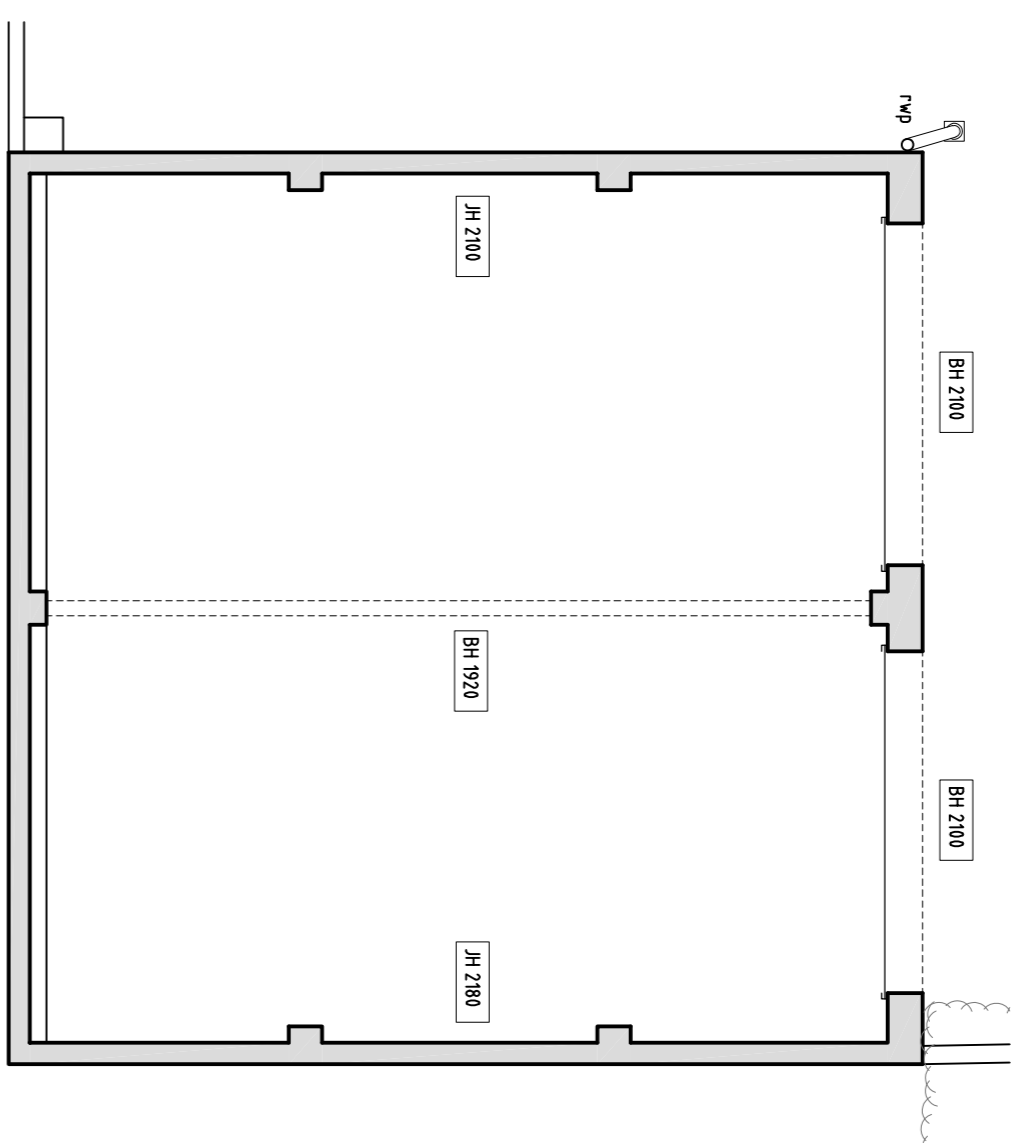


garage floor plan 1:50 @A1

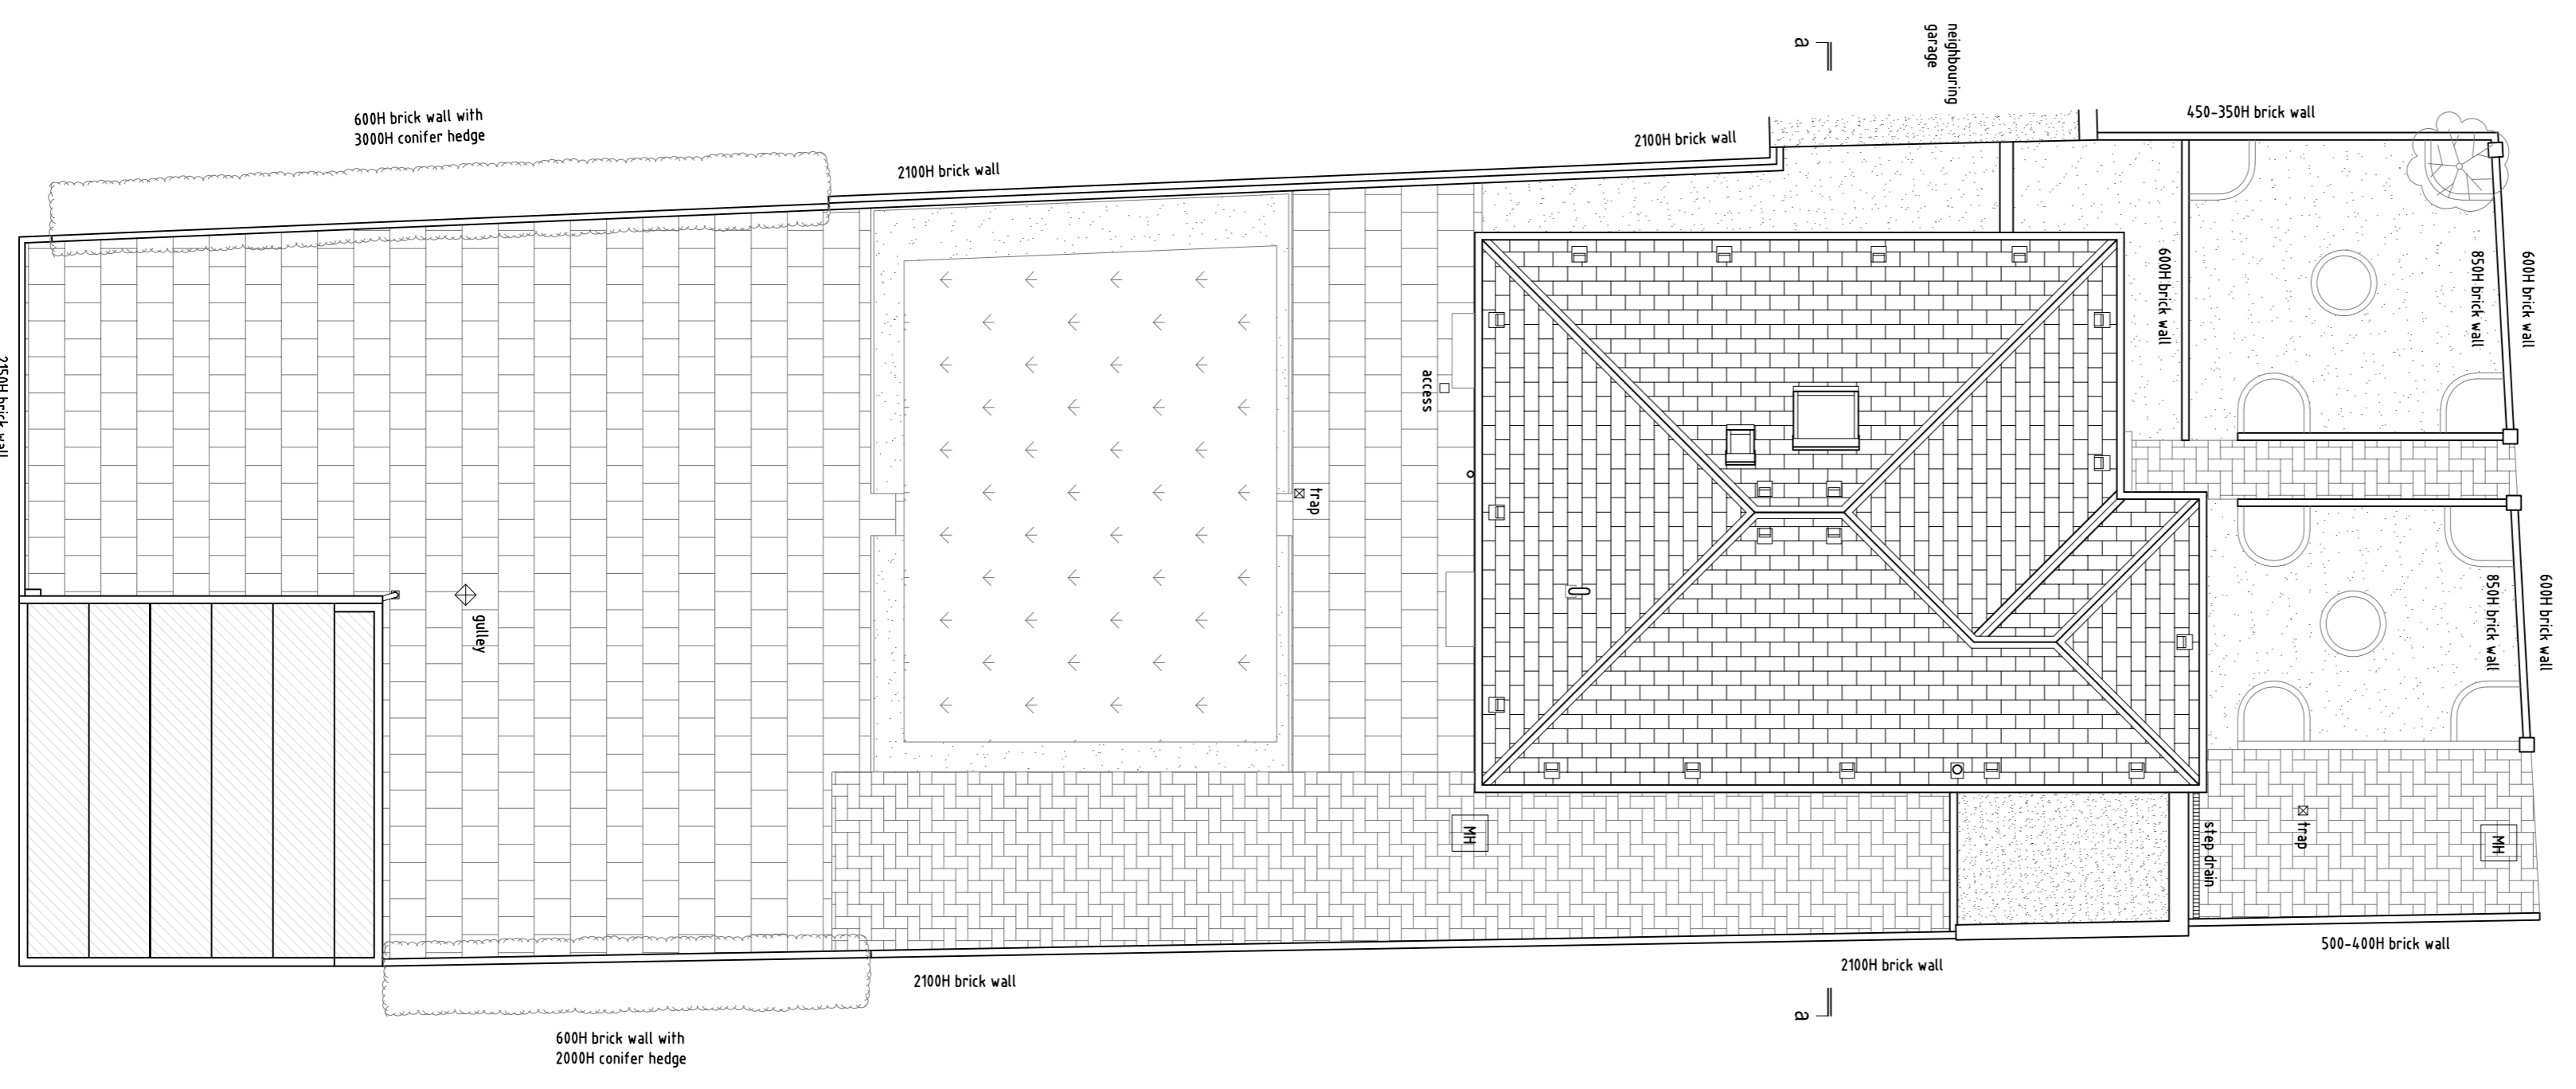


site/roof plan 1:100 @A1

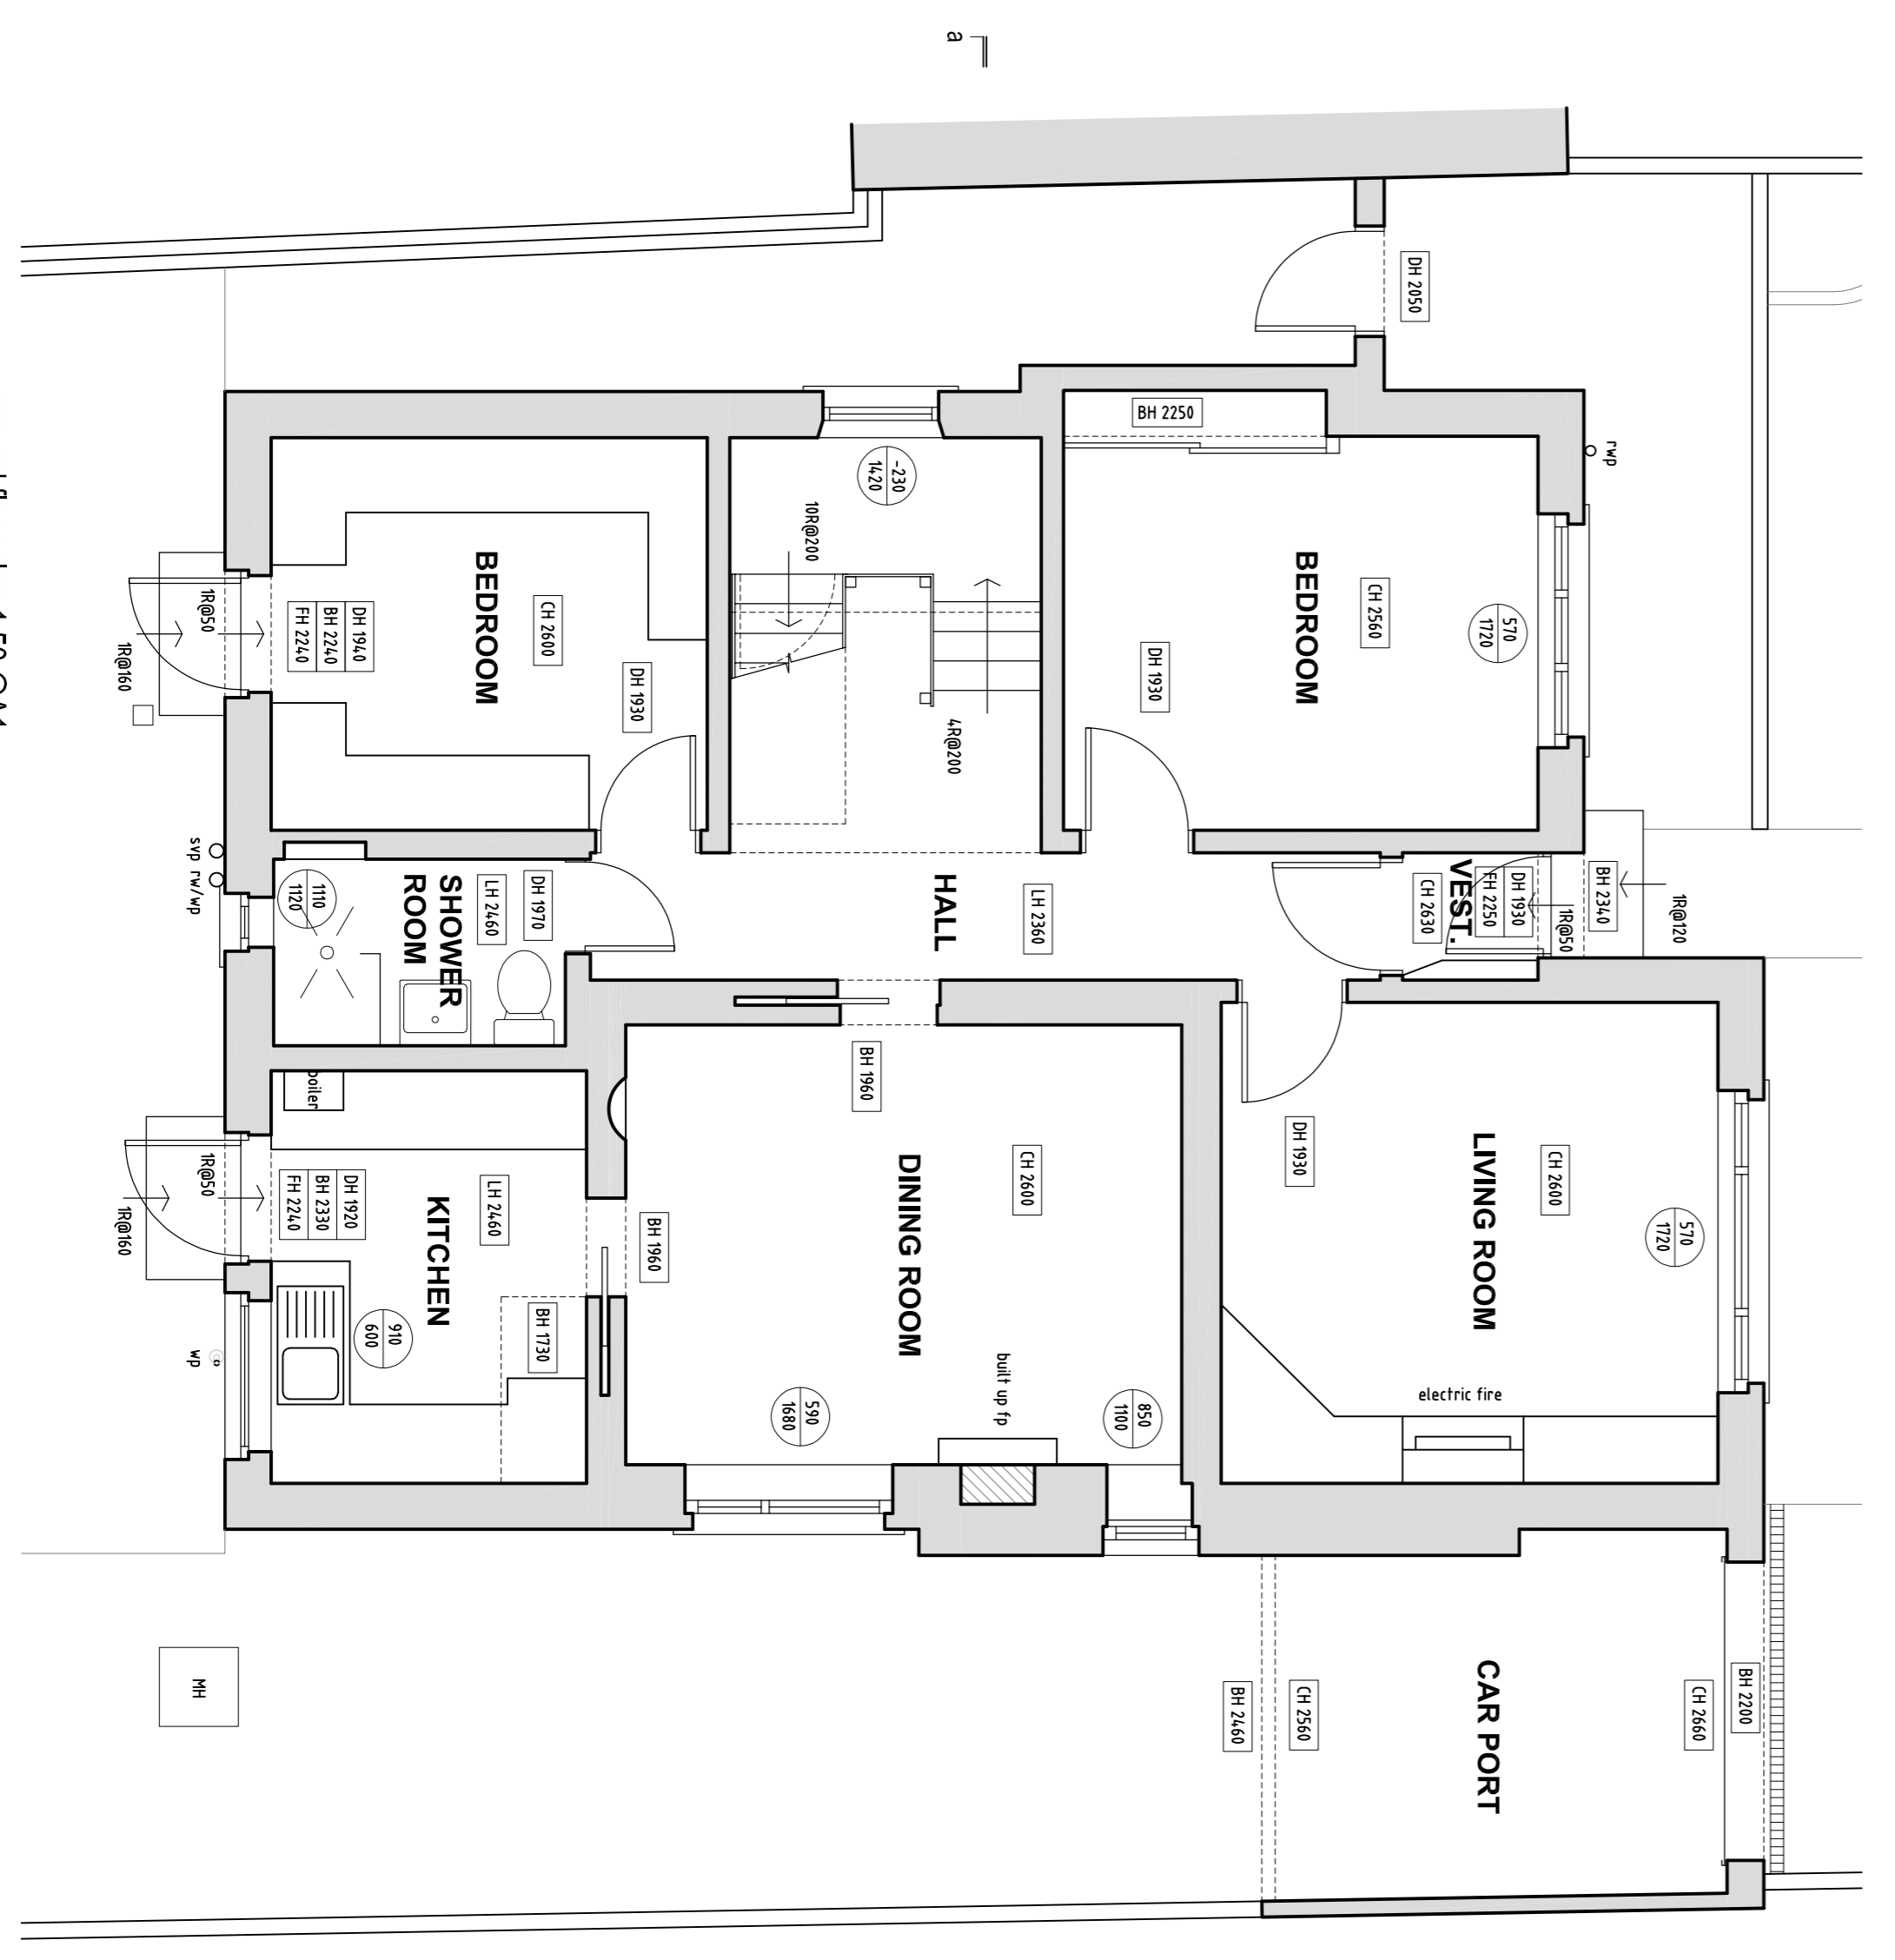

ground floor plan 1:50 @A1

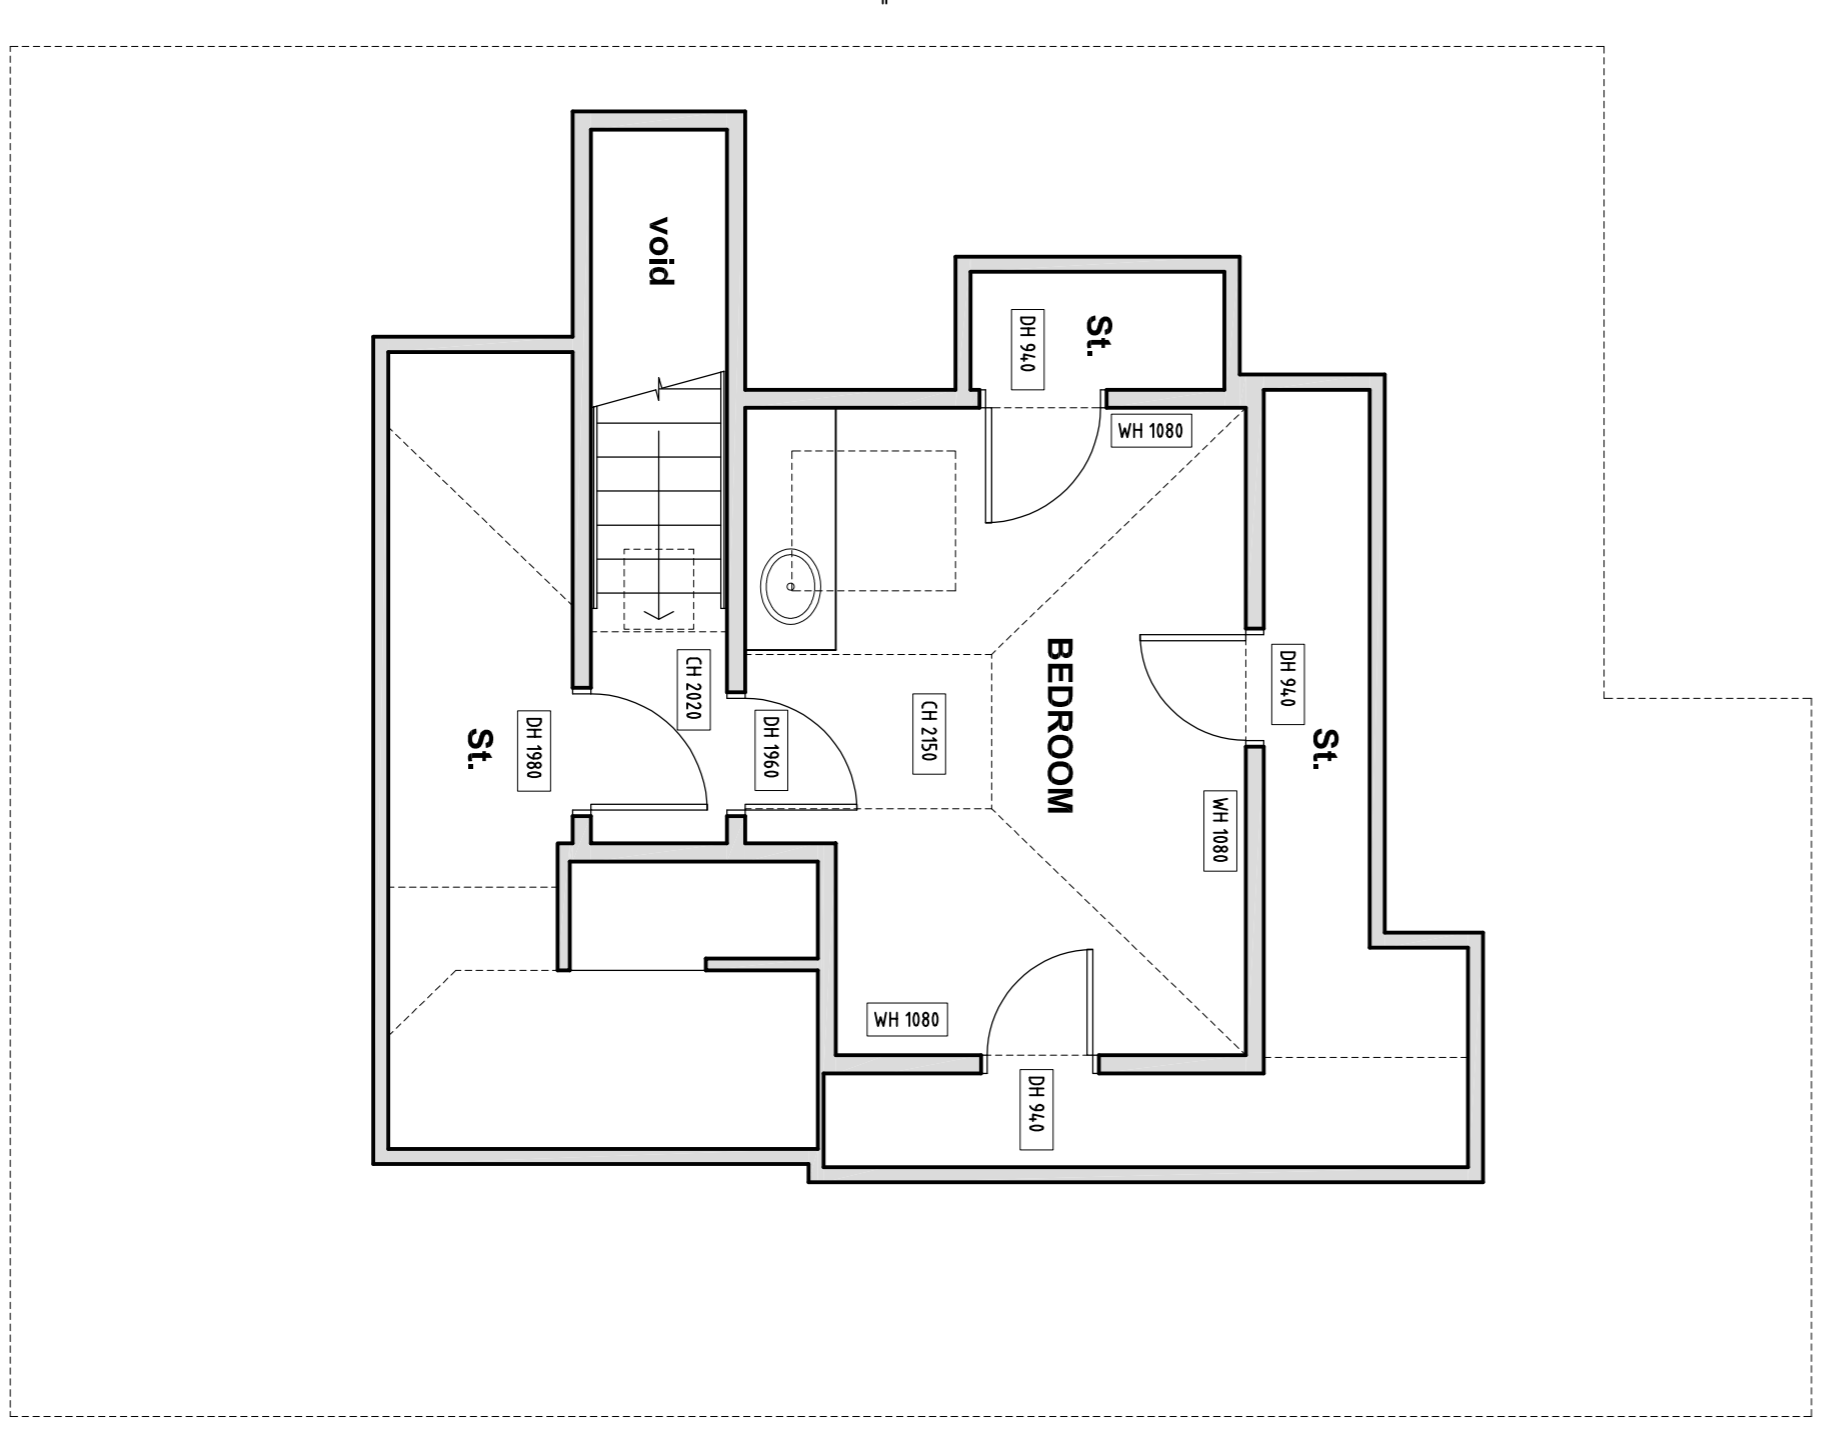

first floor plan 1:50 @A1

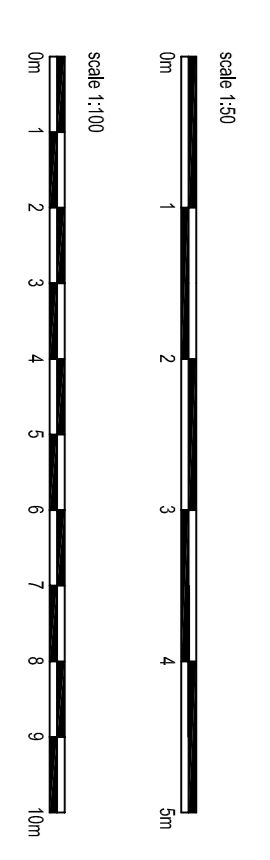

Existing floor plans
58 Inquair Park West
Edinburgh
EH12 7AL
for
Andrew Megginson

Architectural & Surveying Services
Kevin McGinley
07730 555 795
kmcg@bt.com

Date: 15/01/2024 Scale: A1

Only scale for planning purposes:
© Kevin McGinley 2024.