


EXISTING PHOTOS

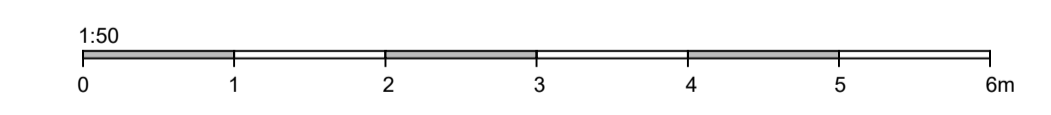


EXISTING


This drawing is copyright. All dimensions and details are to be verified on site. Any discrepancies are to be notified to the Architect prior to work commencing. Do not scale from drawings.

Content	GROUND AND LOWER GROUND PLANS			covellmatthews ARCHITECTS Suite 26, 4-5 Lochside Way, Edinburgh Park Edinburgh, EH12 9DT edinburgh@covellmatthews.co.uk www.covellmatthews.co.uk T0131 226 3366	
Client	MR RICCARDO GALLO				
Project	43 AND 43A INVERLEITH ROW, EDINBURGH				
Date	18.02.24	Drawing Scale	1:50@A1		
Paper size	A1	Drawn by	HB Checked		CHK
Project Code	1191	Drawing No.	PL4-02	Revision	-

PLANNING

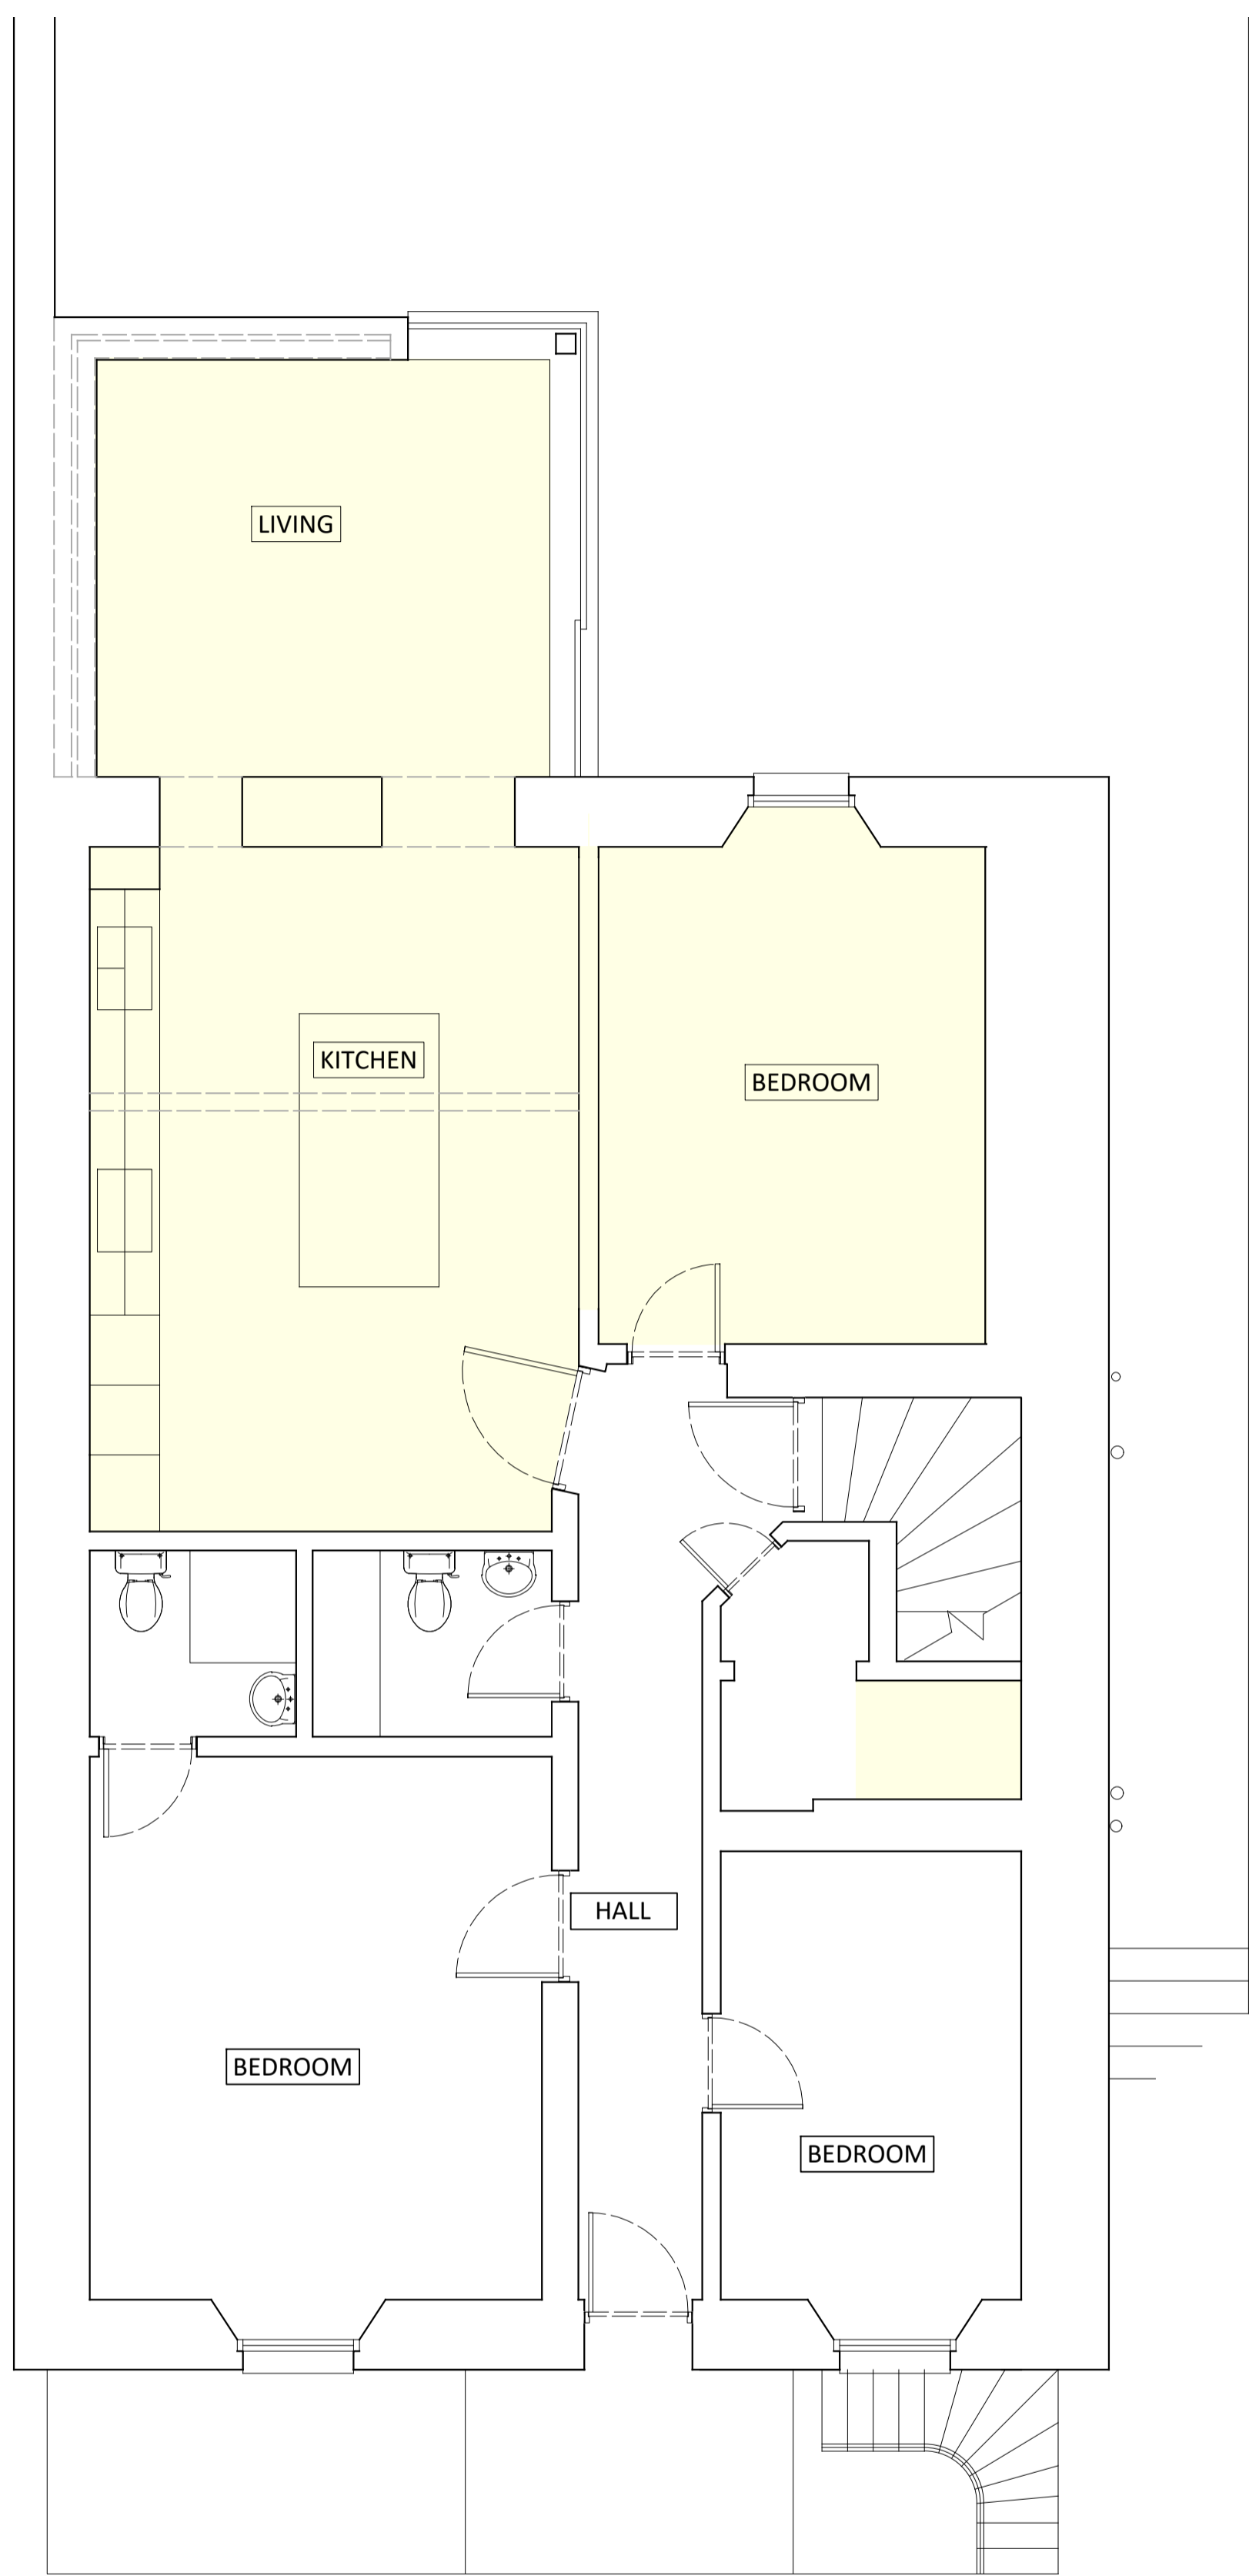

LOWER GROUND

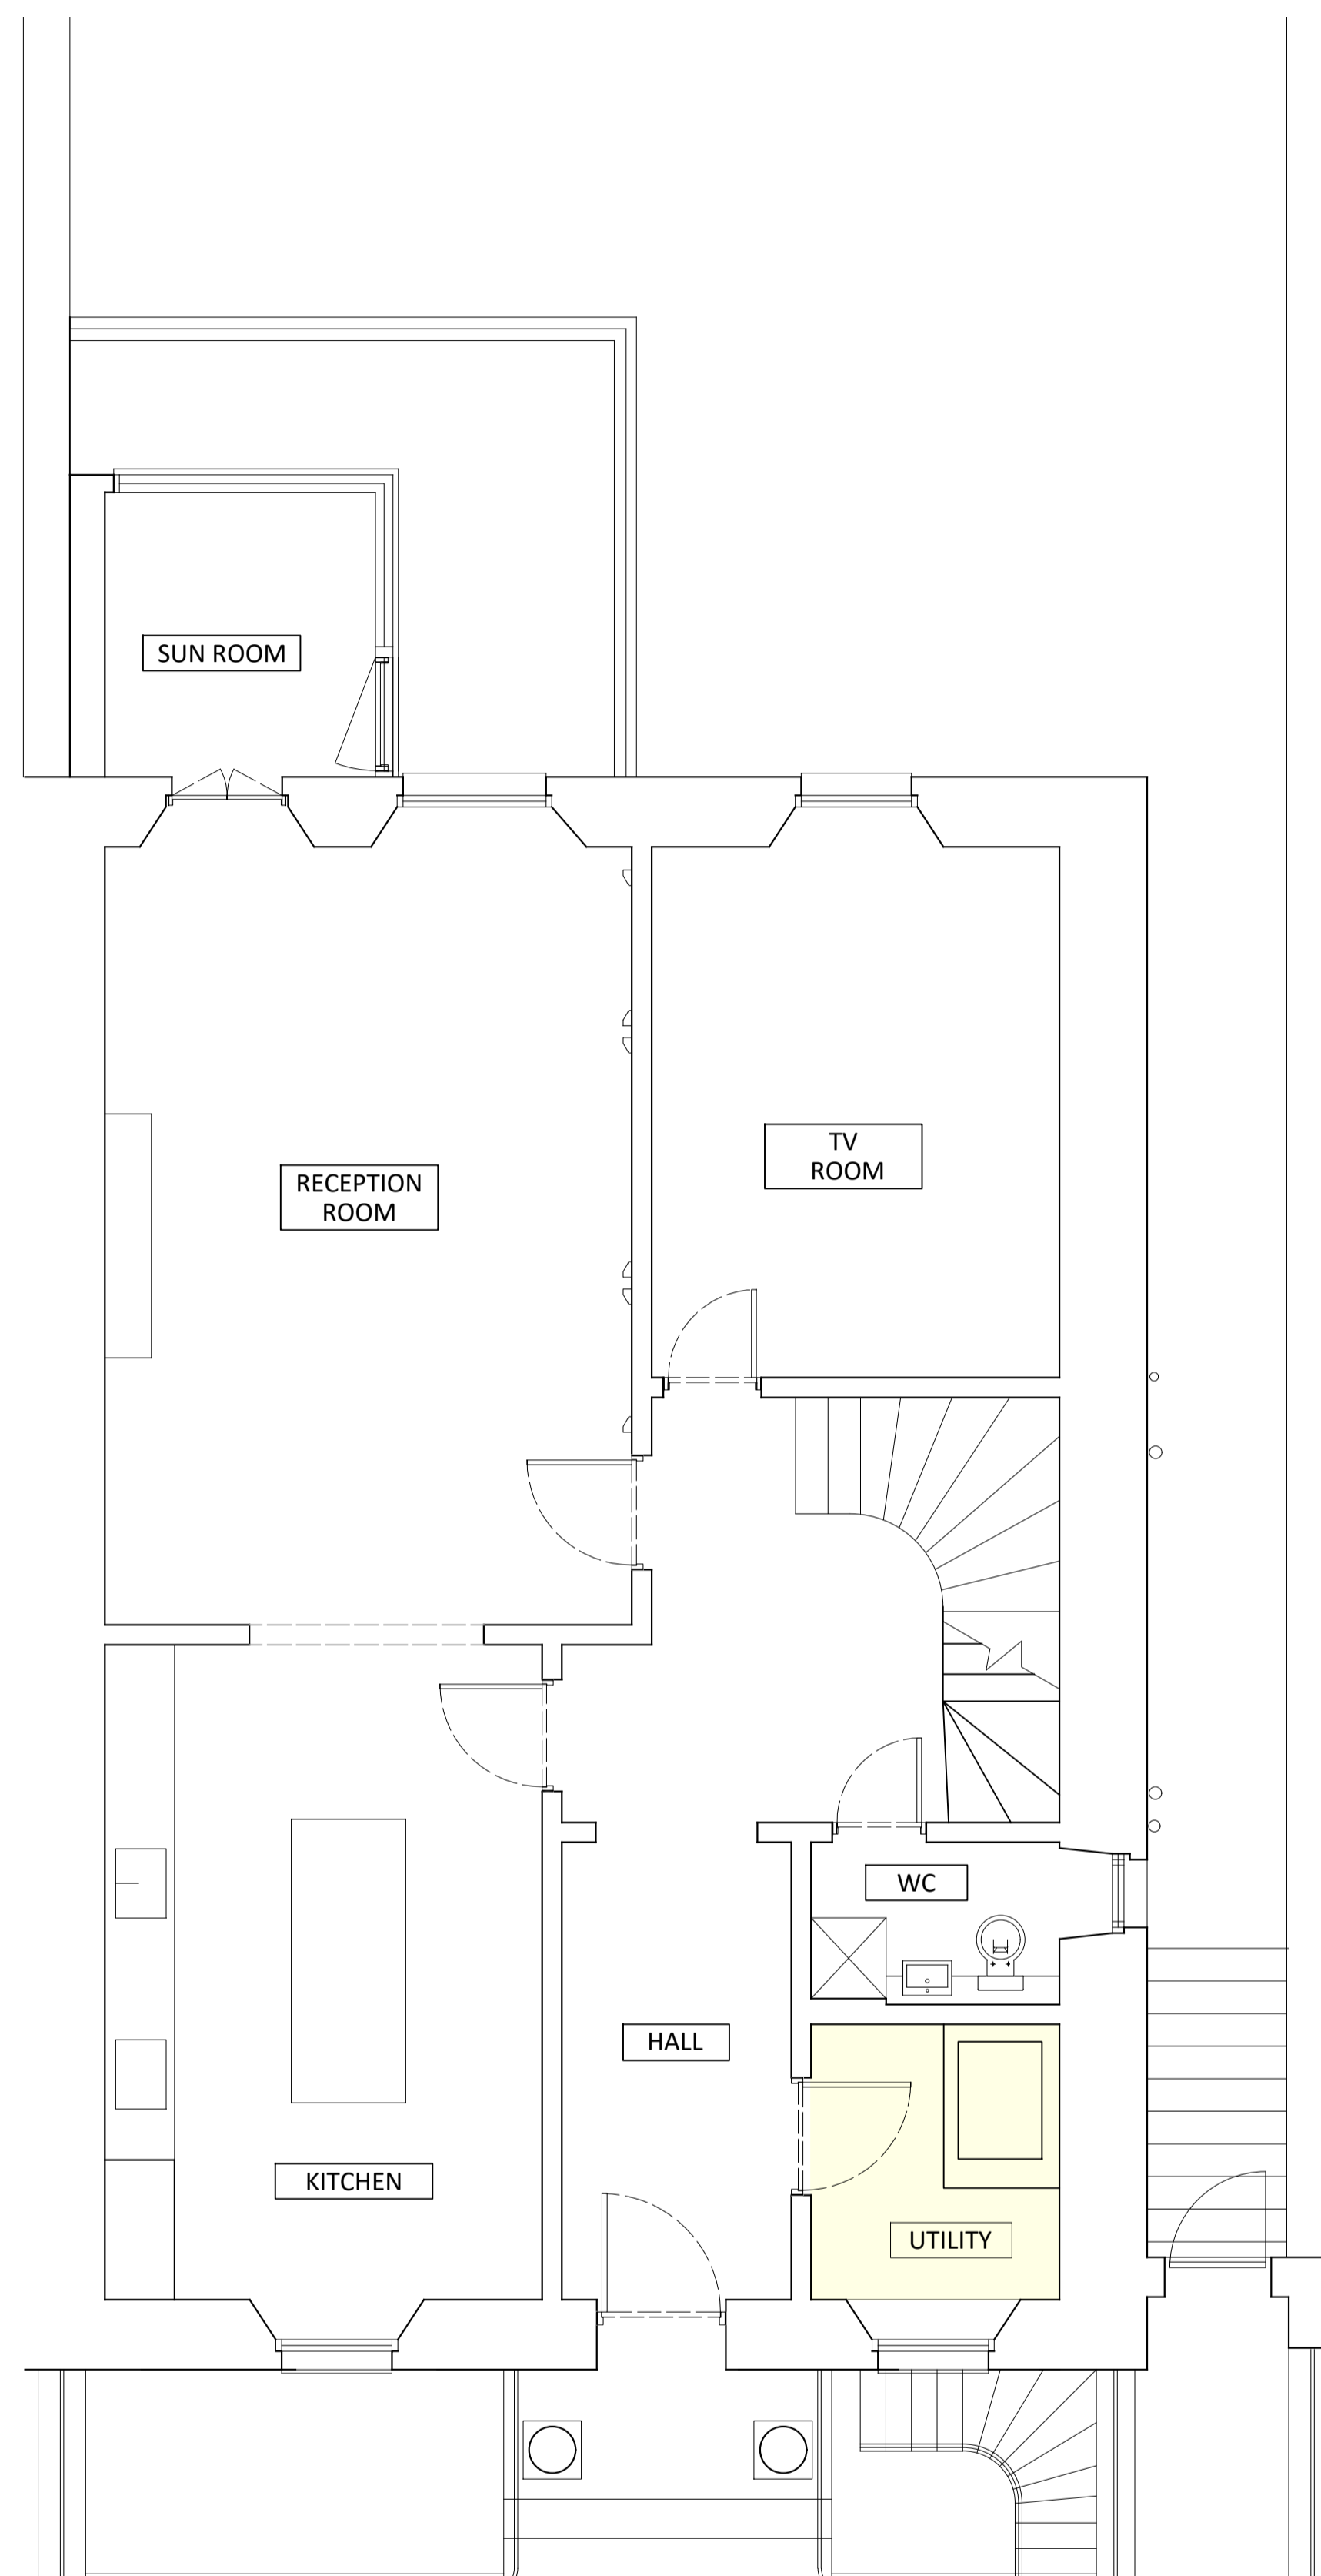

GROUND