




LOWER GROUND

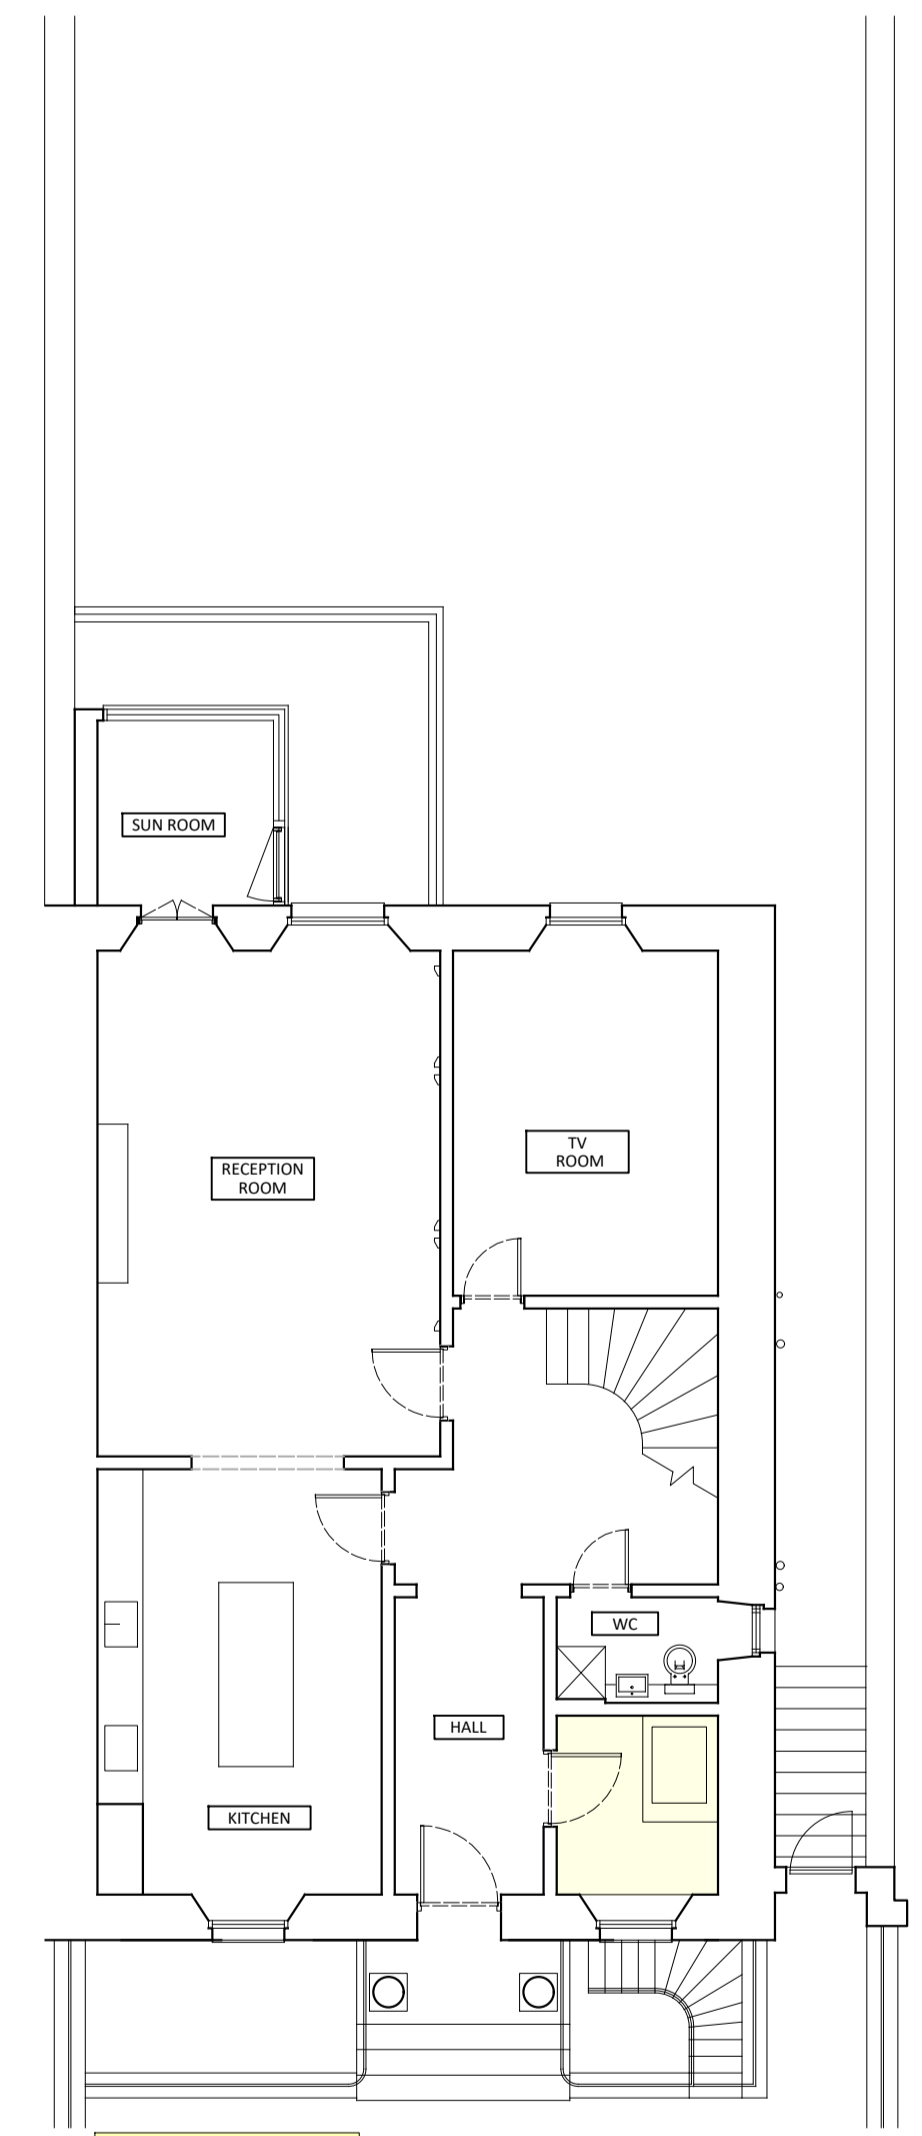


GROUND

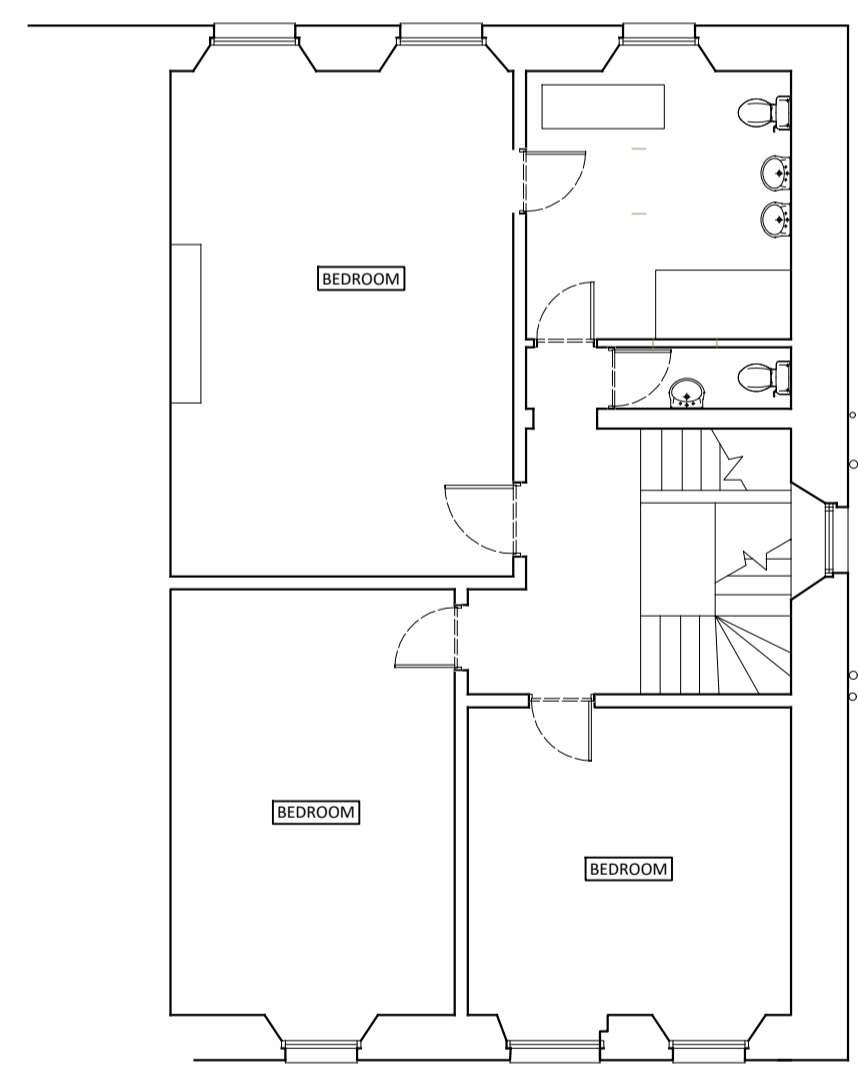

FIRST

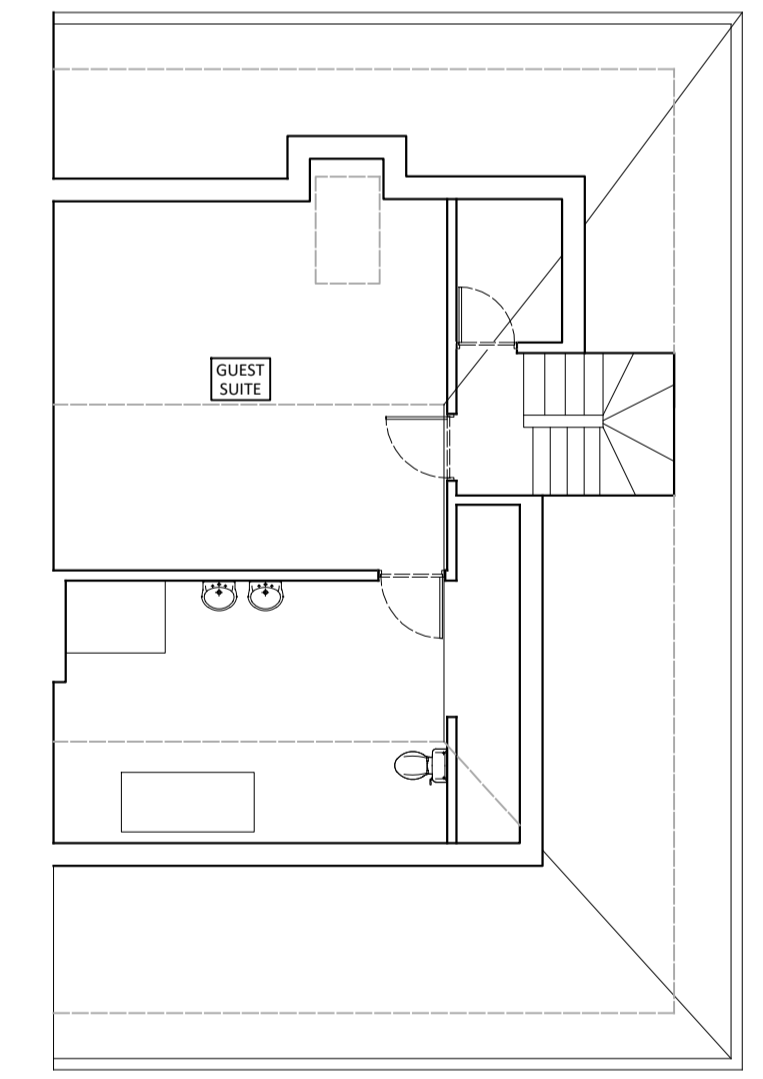

SECOND

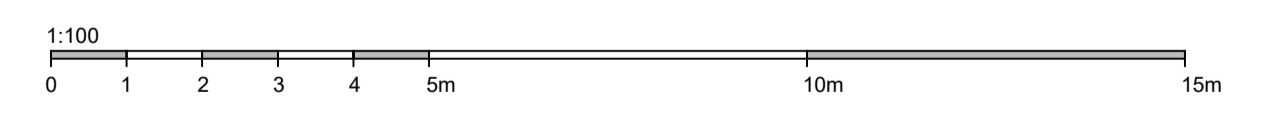

# EXISTING

This drawing is copyright. All dimensions and details are to be verified on site. Any discrepancies are to be notified to the Architect prior to work commencing. Do not scale from drawings.

Content	OVERALL PLANS - EXISTING	<b>covellmatthews</b> ARCHITECTS Suite 26, 4-5 Lochside Way, Edinburgh Park Edinburgh, EH12 9DT edinburgh@covellmatthews.co.uk www.covellmatthews.co.uk t0131 226 3366
Client	MR RICCARDO GALLO	
Project	43 AND 43A INVERLEITH ROW, EDINBURGH	
Date	18.02.24	Drawing Scale 1:100@A1
Paper size	A1	Drawn by HB Checked CHK
Project Code	1191	Drawing No. PL2-01 Revision -

SKETCH