




PROPOSED INTERNAL IMAGES

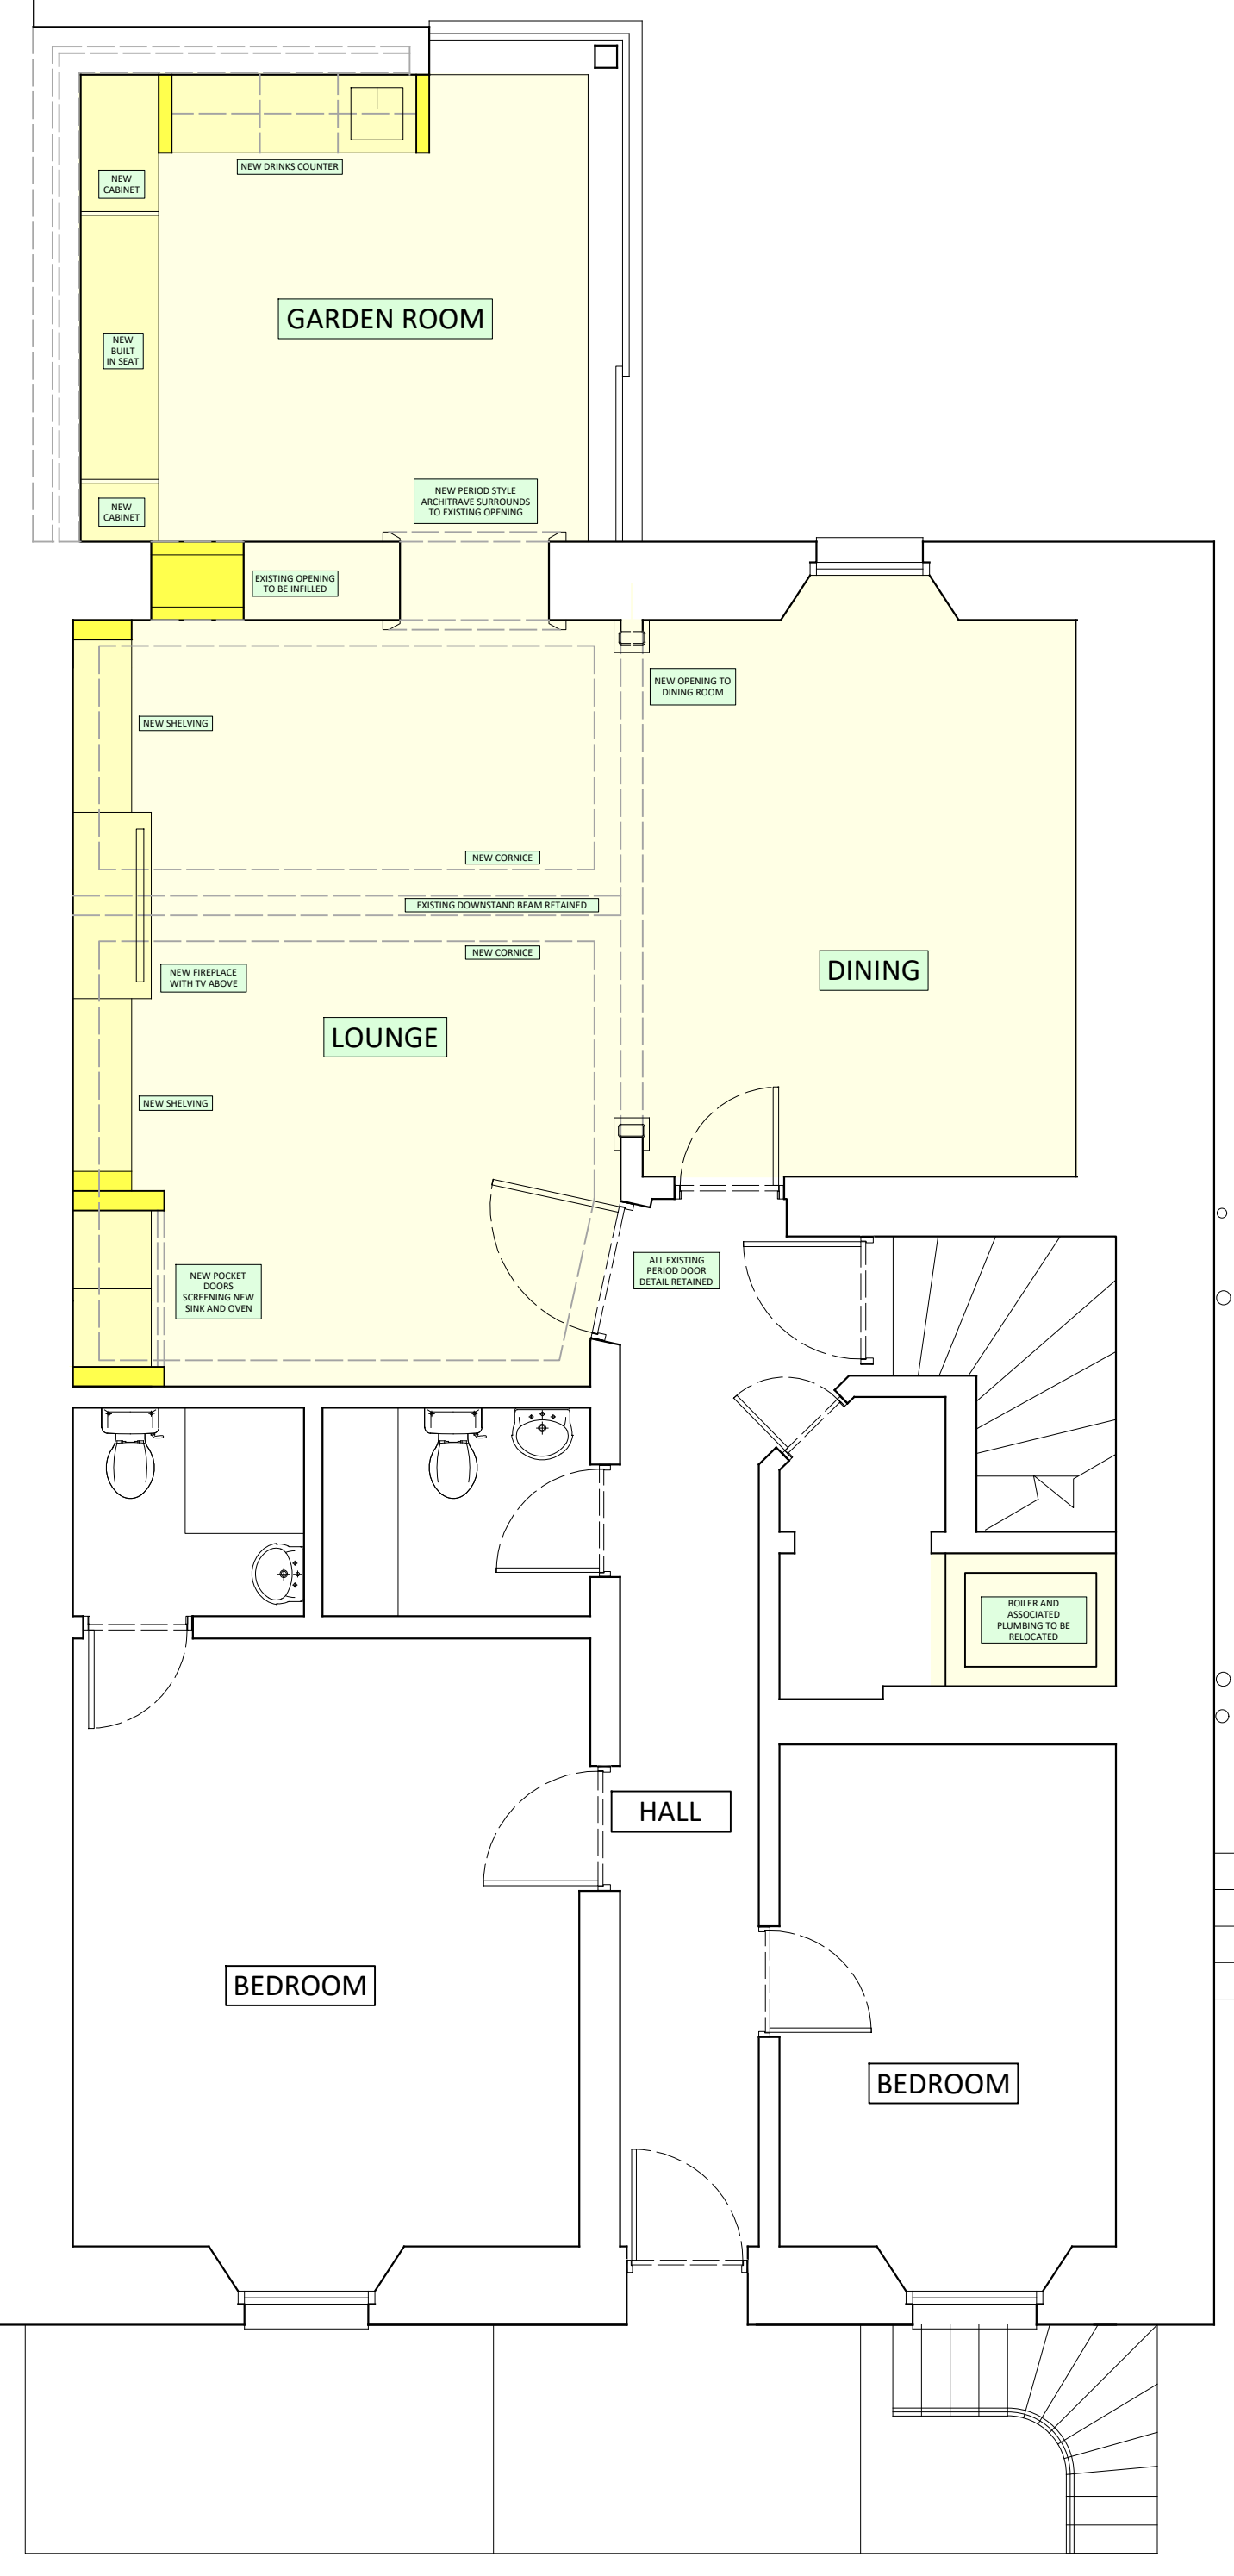

LOWER GROUND

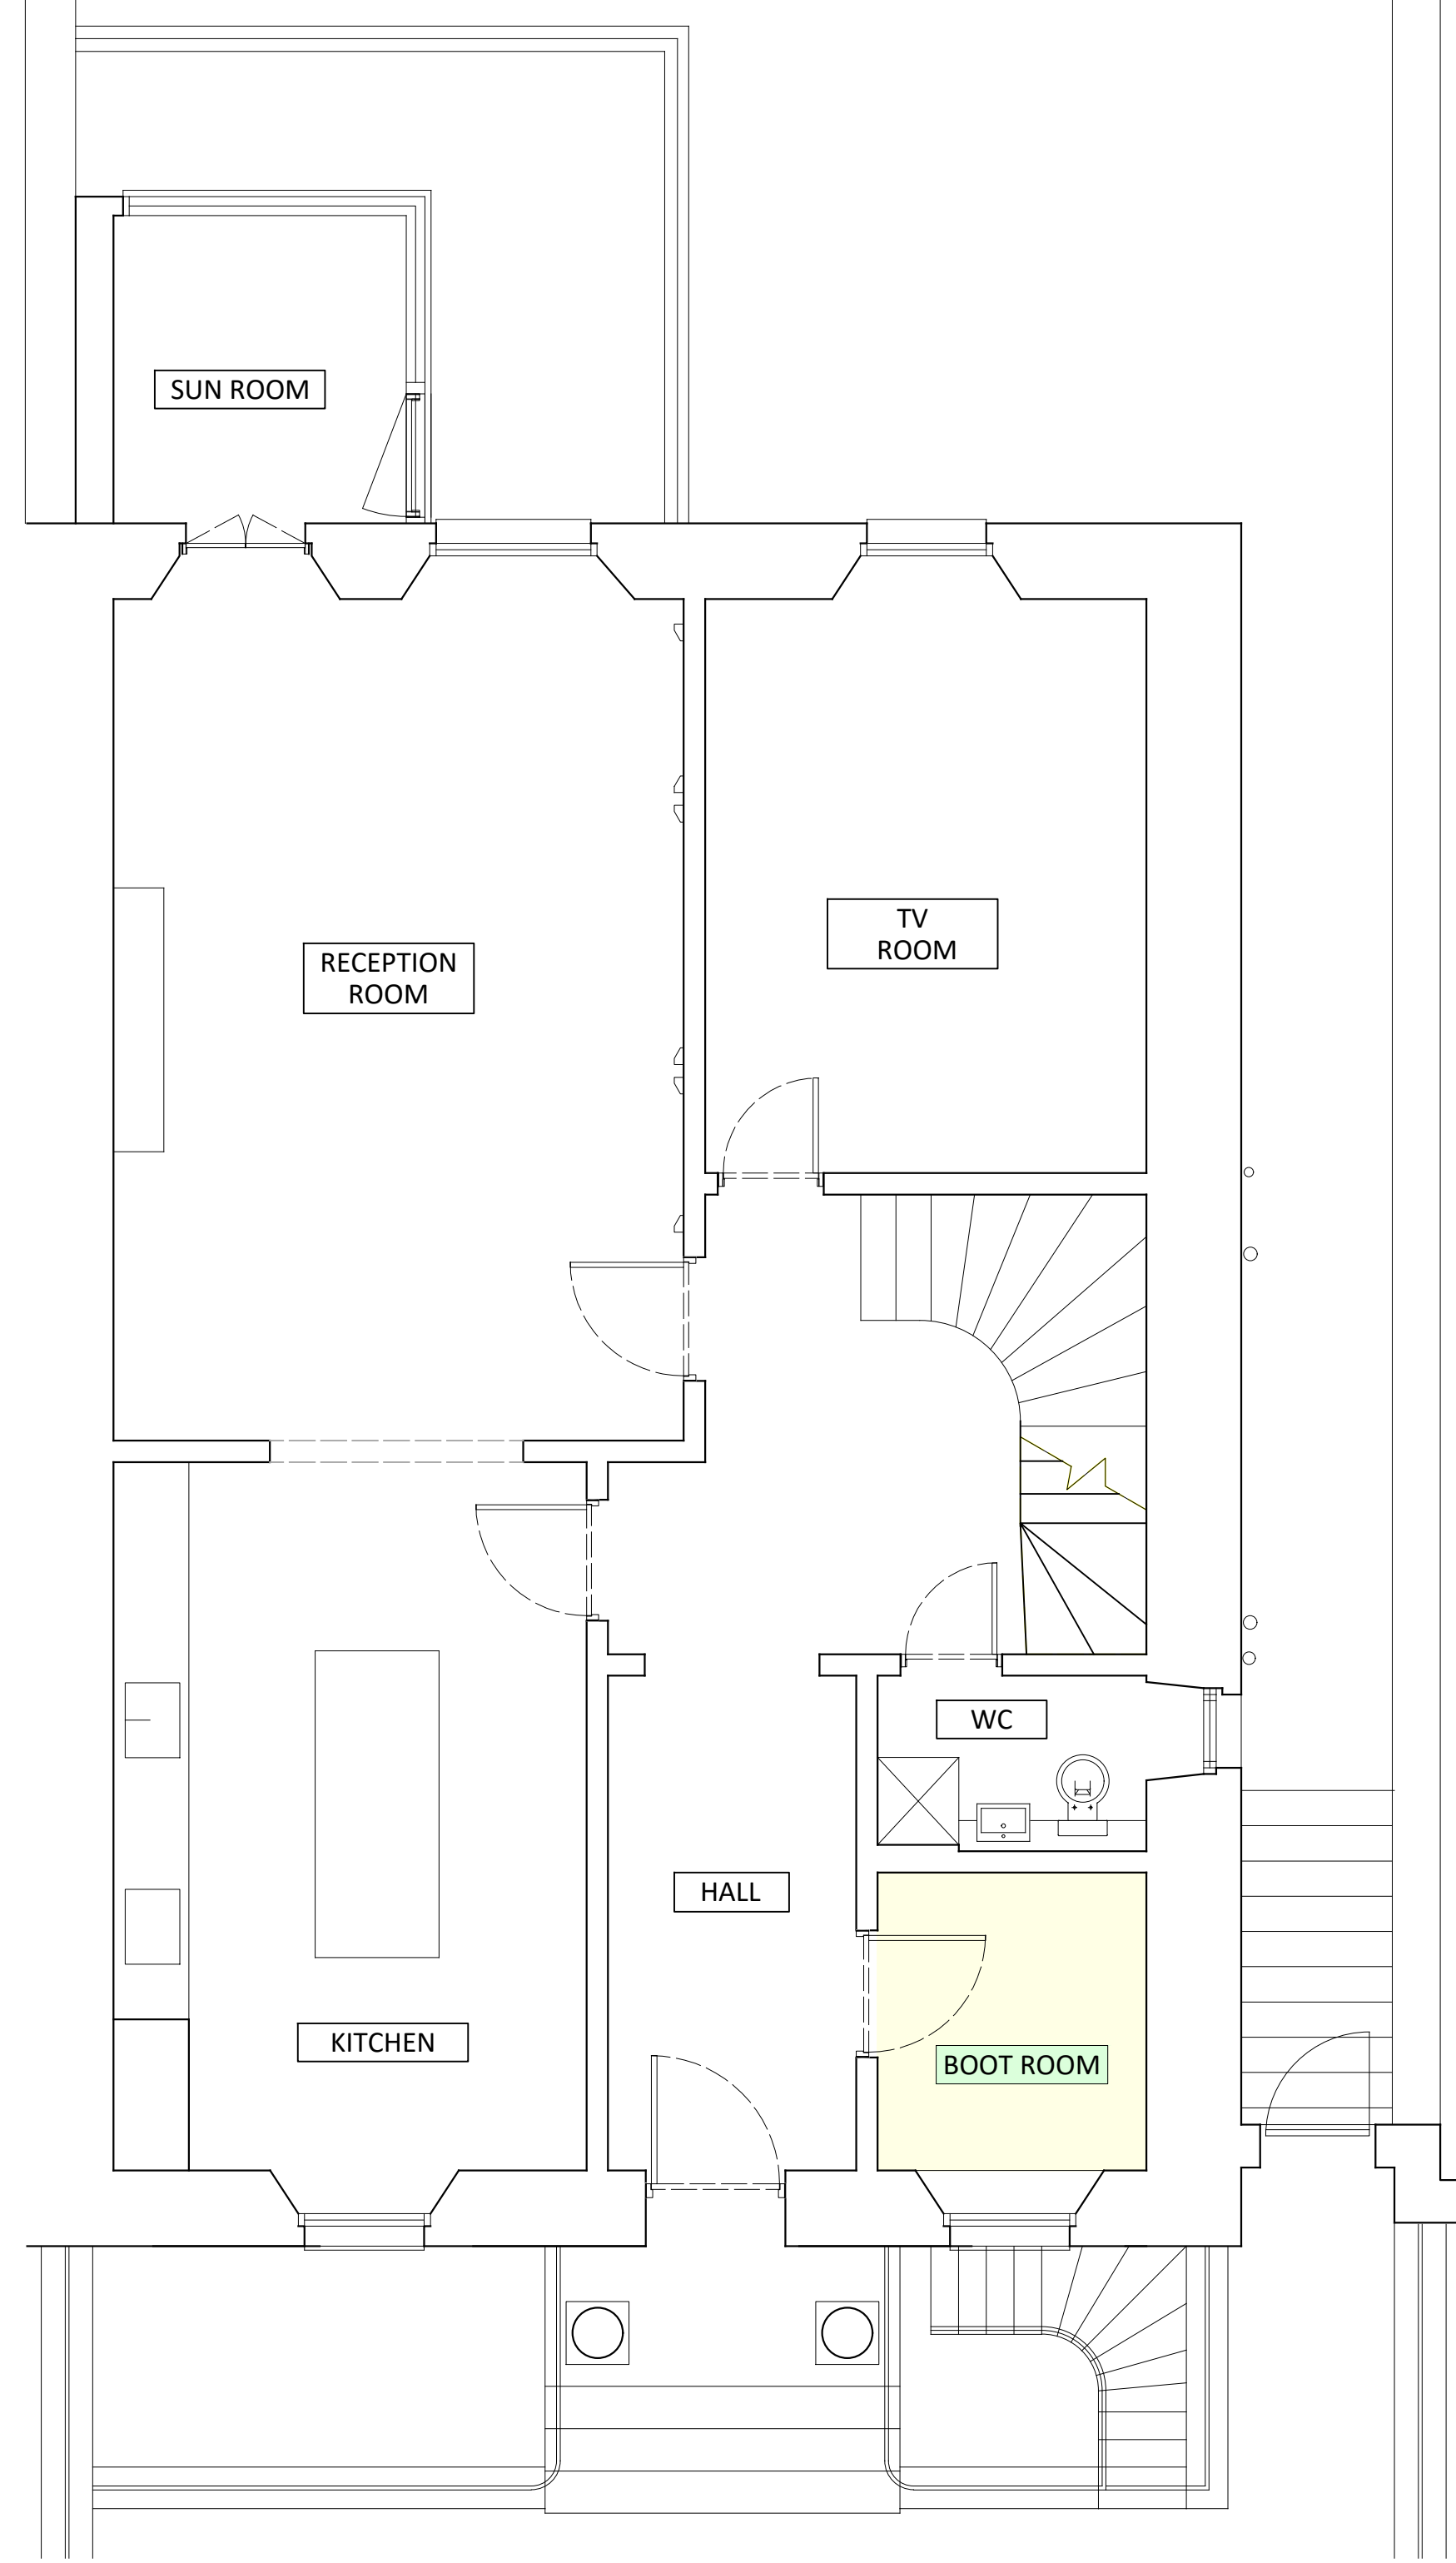

GROUND

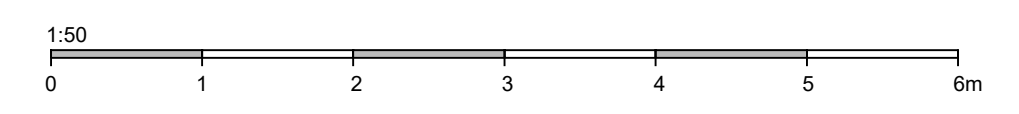

PROPOSED