


NOTES


Do not scale for construction purposes.

Should any discrepancies be found with this drawing, please inform the office.


Copyright of this drawing is owned by -Mill Architects Limited, 3-4 Easter Dalmeny, Edinburgh, EH30 9TS

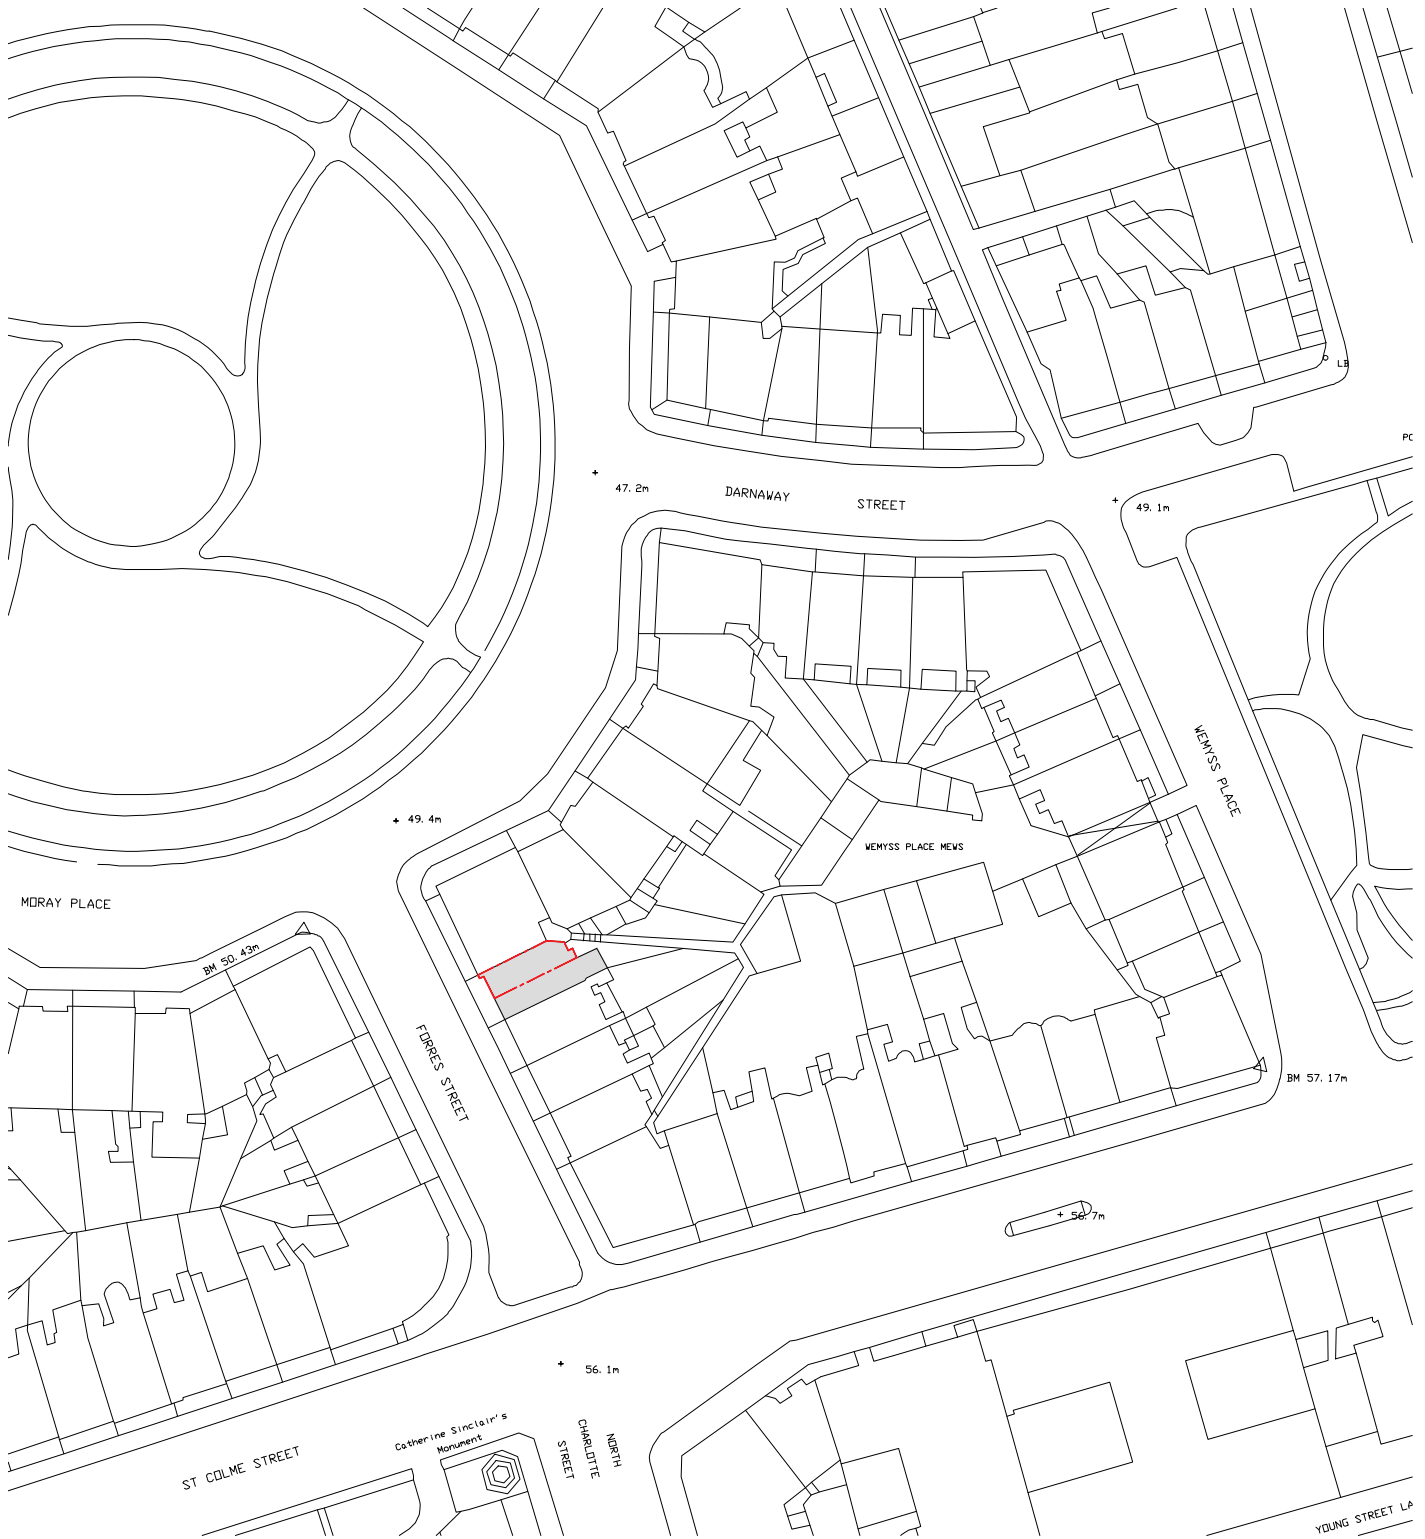

LOCATION PLAN

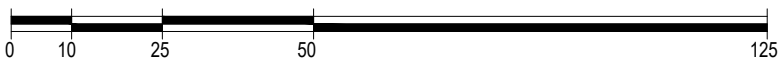

SCALE BAR 1:1250

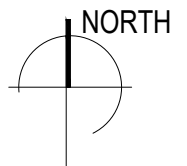

CLIENT
HARRY DEVINE

PROJECT
9 FORRES ST, EDINBURGH

STATUS
LBC

DRAWING TITLE
LOCATION PLAN

SCALE - A4
1:1250

JOB NO.
1069

DATE
FEB 24'

DWG. NO.
(90)100

DRAWN BY
AS

REVISION
-

