
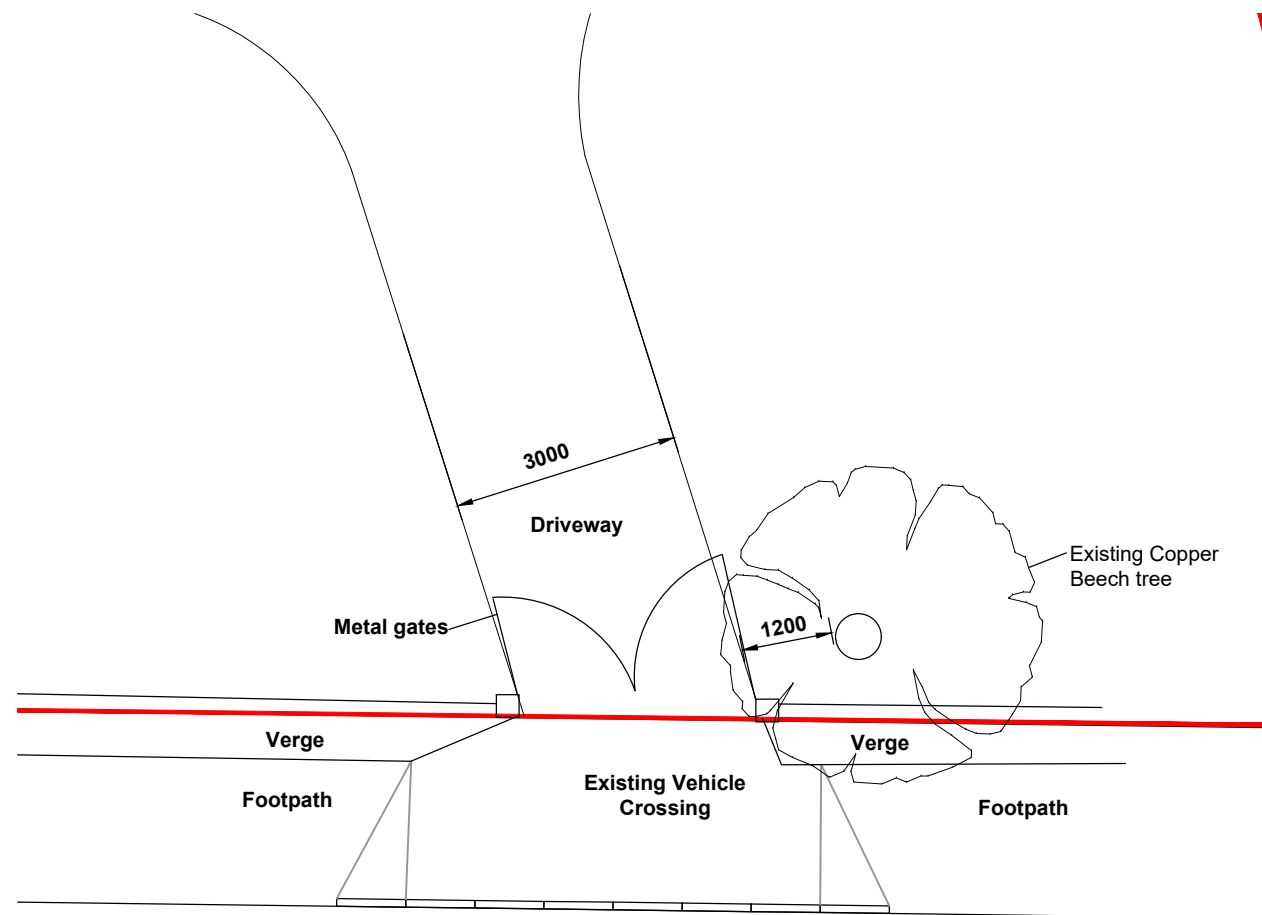



0 12.5 62.5 125m

Scale 1:1250

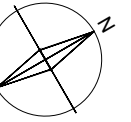

CHELVESTON ROAD


EXISTING ENTRANCE LAYOUT 1:100

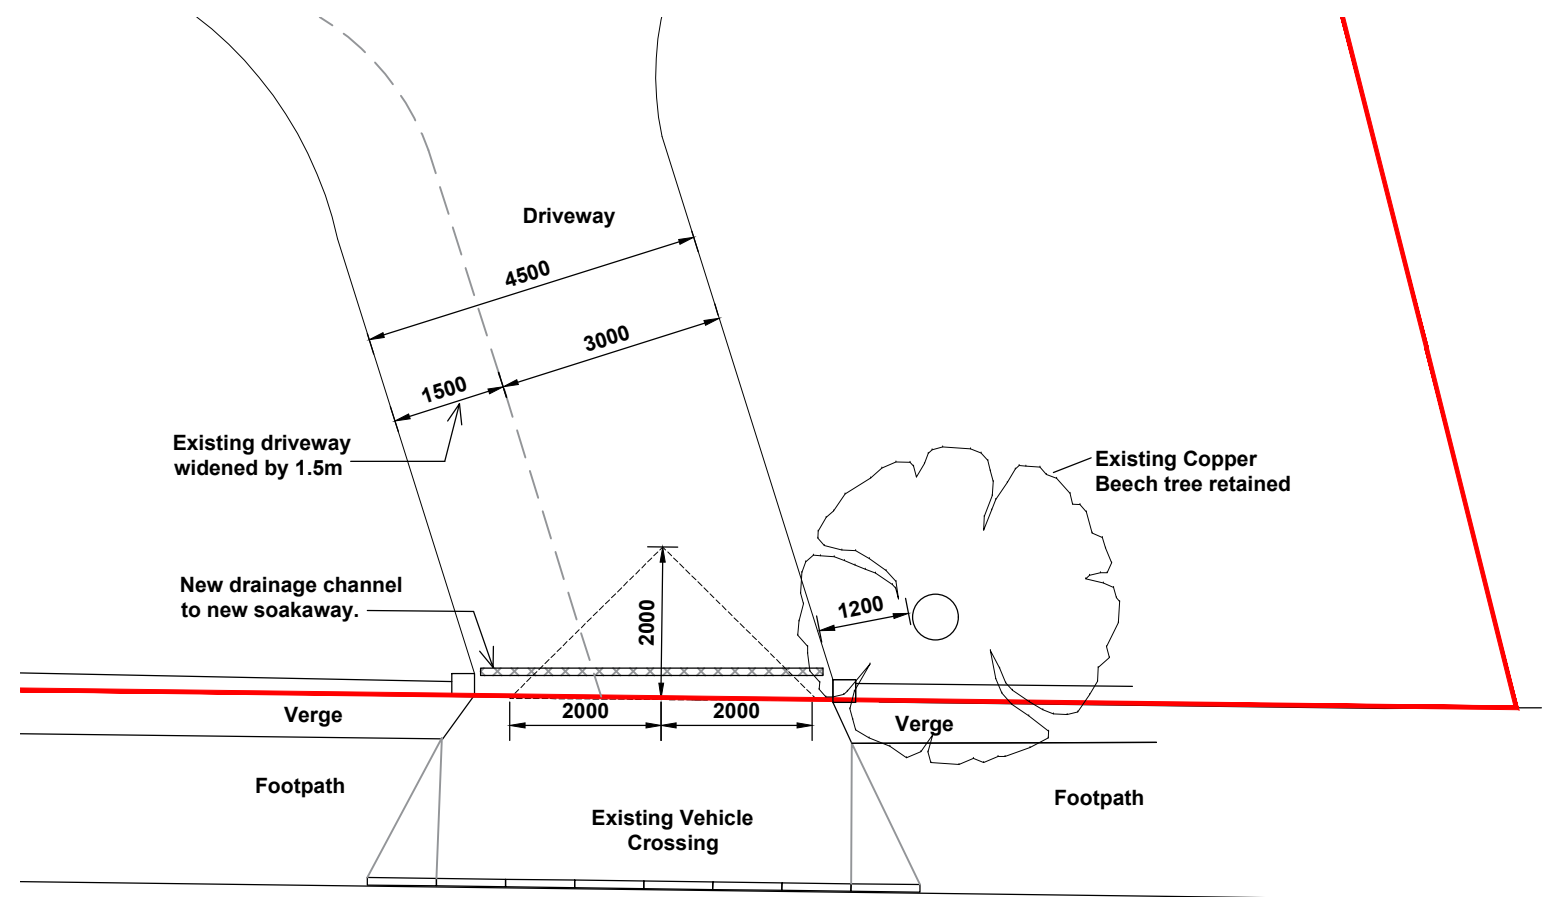

CHELVESTON ROAD

PROPOSED ENTRANCE LAYOUT 1:100

- Surface tarmac Course (20-40mm)
- Binder Course (40-100mm)
- Base Course (70-100mm)
- Geotextile membrane
- Sub-base (>100)

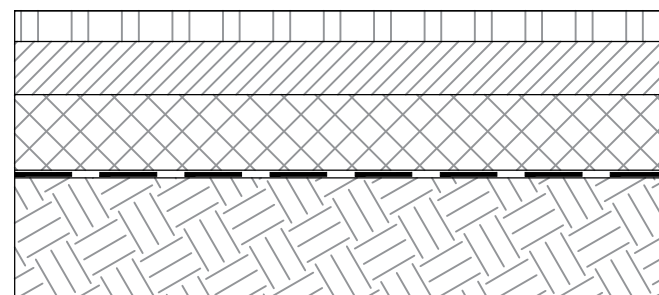


PROPOSED DRIVEWAY SECTION DETAIL 1:10



**NOTES**

1. This drawing is copyright of: PLANNING-BY-DESIGN. Reproduction is only to take place with our written authority.
2. These Plans are subject to 'Planning and Building Regulation Approval' or any other statute in law before building commences.
3. Any structural work where mentioned on the drawing is subject to a qualified structural and civil engineer calculations before building work commences.
4. All drawings marked preliminary or planning are not to be built or manufactured from.
5. If any discrepancies are found in the drawings these are to be brought to the attention of PLANNING-BY-DESIGN for rectification.
6. Boundary line indicative only. Exact location must be determined on site before building work commences.

Rev	Date	Description	Dwn By
-	-	-	-
-	-	-	-
-	-	-	-

<b>Planning</b>				Site Address: Fesq, Chelveston Road, Rounds NN9 6DA	
Drawing Title: Existing and proposed entrance layout plan				 Planning By Design Ltd www.planning-by-design.co.uk hello@planning-by-design.co.uk	
Project & Drawing Number: 23.FE.P08					
Rev: A	Scale: Varies	Sheet size: A3	Date: Sept 23		