



(c) Crown Copyright and Database Rights 2023 OS 100060020

LOCATION PLAN 1:1250

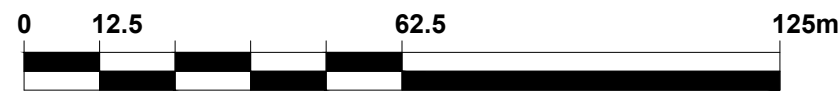

Scale 1:1250

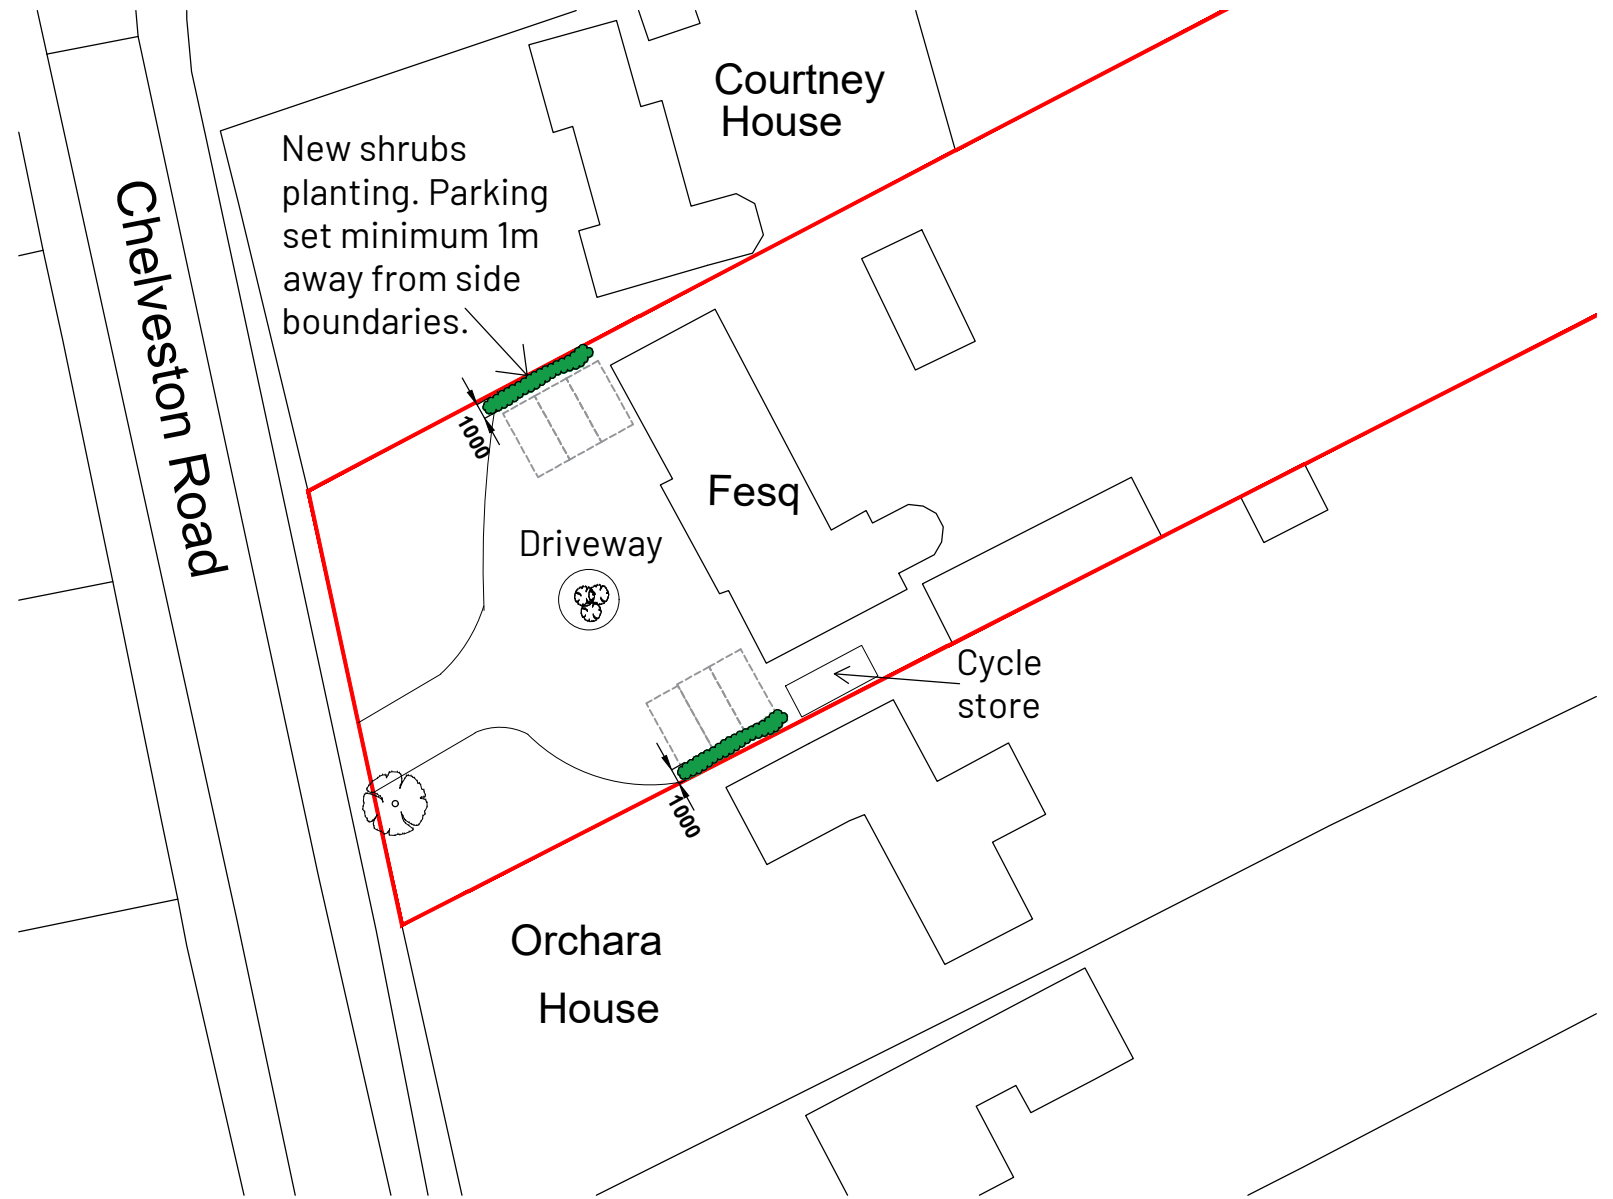

BLOCK PLAN & PARKING PLAN 1:500



Scale 1:500



NOTES

1. This drawing is copyright of: PLANNING-BY-DESIGN. Reproduction is only to take place with our written authority.
2. These Plans are subject to 'Planning and Building Regulation Approval' or any other statute in law before building commences.
3. Any structural work where mentioned on the drawing is subject to a qualified structural and civil engineer calculations before building work commences.
4. All drawings marked preliminary or planning are not to be built or manufactured from.
5. If any discrepancies are found in the drawings these are to be brought to the attention of PLANNING-BY-DESIGN for rectification.
6. Boundary line indicative only. Exact location must be determined on site before building work commences.

Planning				Site Address: Fesq, Cheveston Road, Rounds NN9 6DA			
Drawing Title: Location and Block Plan Parking plan				 Planning By Design Ltd www.planning-by-design.co.uk hello@planning-by-design.co.uk			
Project & Drawing Number: 23.FE.P07							
Rev:	Scale:	Sheet size:	Date:				
B	Varies	A3	Sept 23				