



N

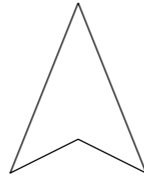

519200.0

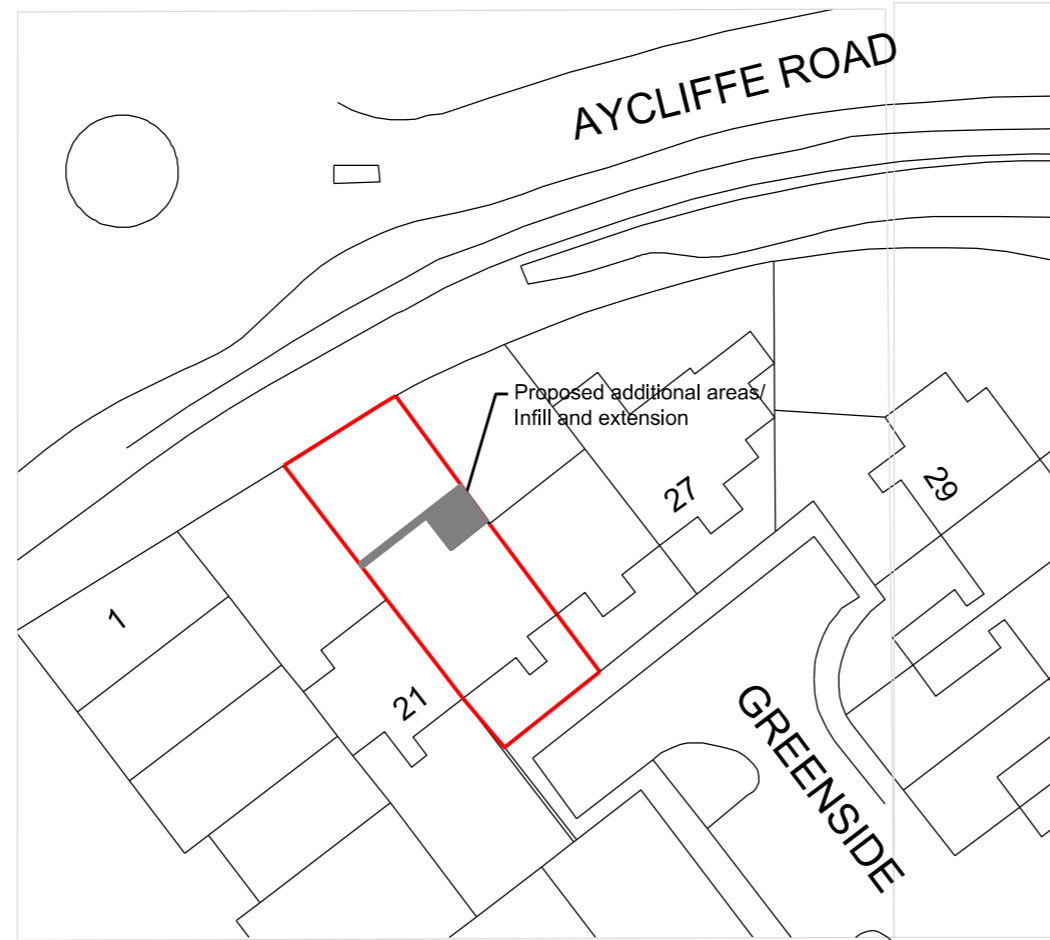

-	For Lawful Development		Feb 2024
REV:	DESCRIPTION:	BY:	DATE:

PROJECT:

ROY GLADWELL DESIGN
<http://www.roygladwelldesign.co.uk>

ADDRESS: **Lawful Development Certificate. 23 Greenside Borehamwood, WD6 4JA**

DRAWING TITLE:

Proposed Block Plan

DRAWN: RG	DATE: FEB 2024
CHECKED:	DATE:
SCALE: 1:500	PAPER: A3

DRAWING No: A-23GWD6LDC-13	REV: -
-----------------------------------	--------