






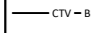







Key	
	Site Boundary 0.23 Acres / 0.09 Ha
	Electricity Utility
	Empty Ducts
	Water Utility
	Gas Utility
	GPRa Utility
	Telephone Utility
	CATV Utility
	Foul Water Drainage
	Surface Water Drainage



- Dimensions are in millimeters, unless stated otherwise.  
 - It is the recipient's responsibility to print this document to the correct scale.  
 - All relevant drawings and specifications should be read in conjunction with this drawing.

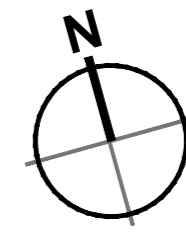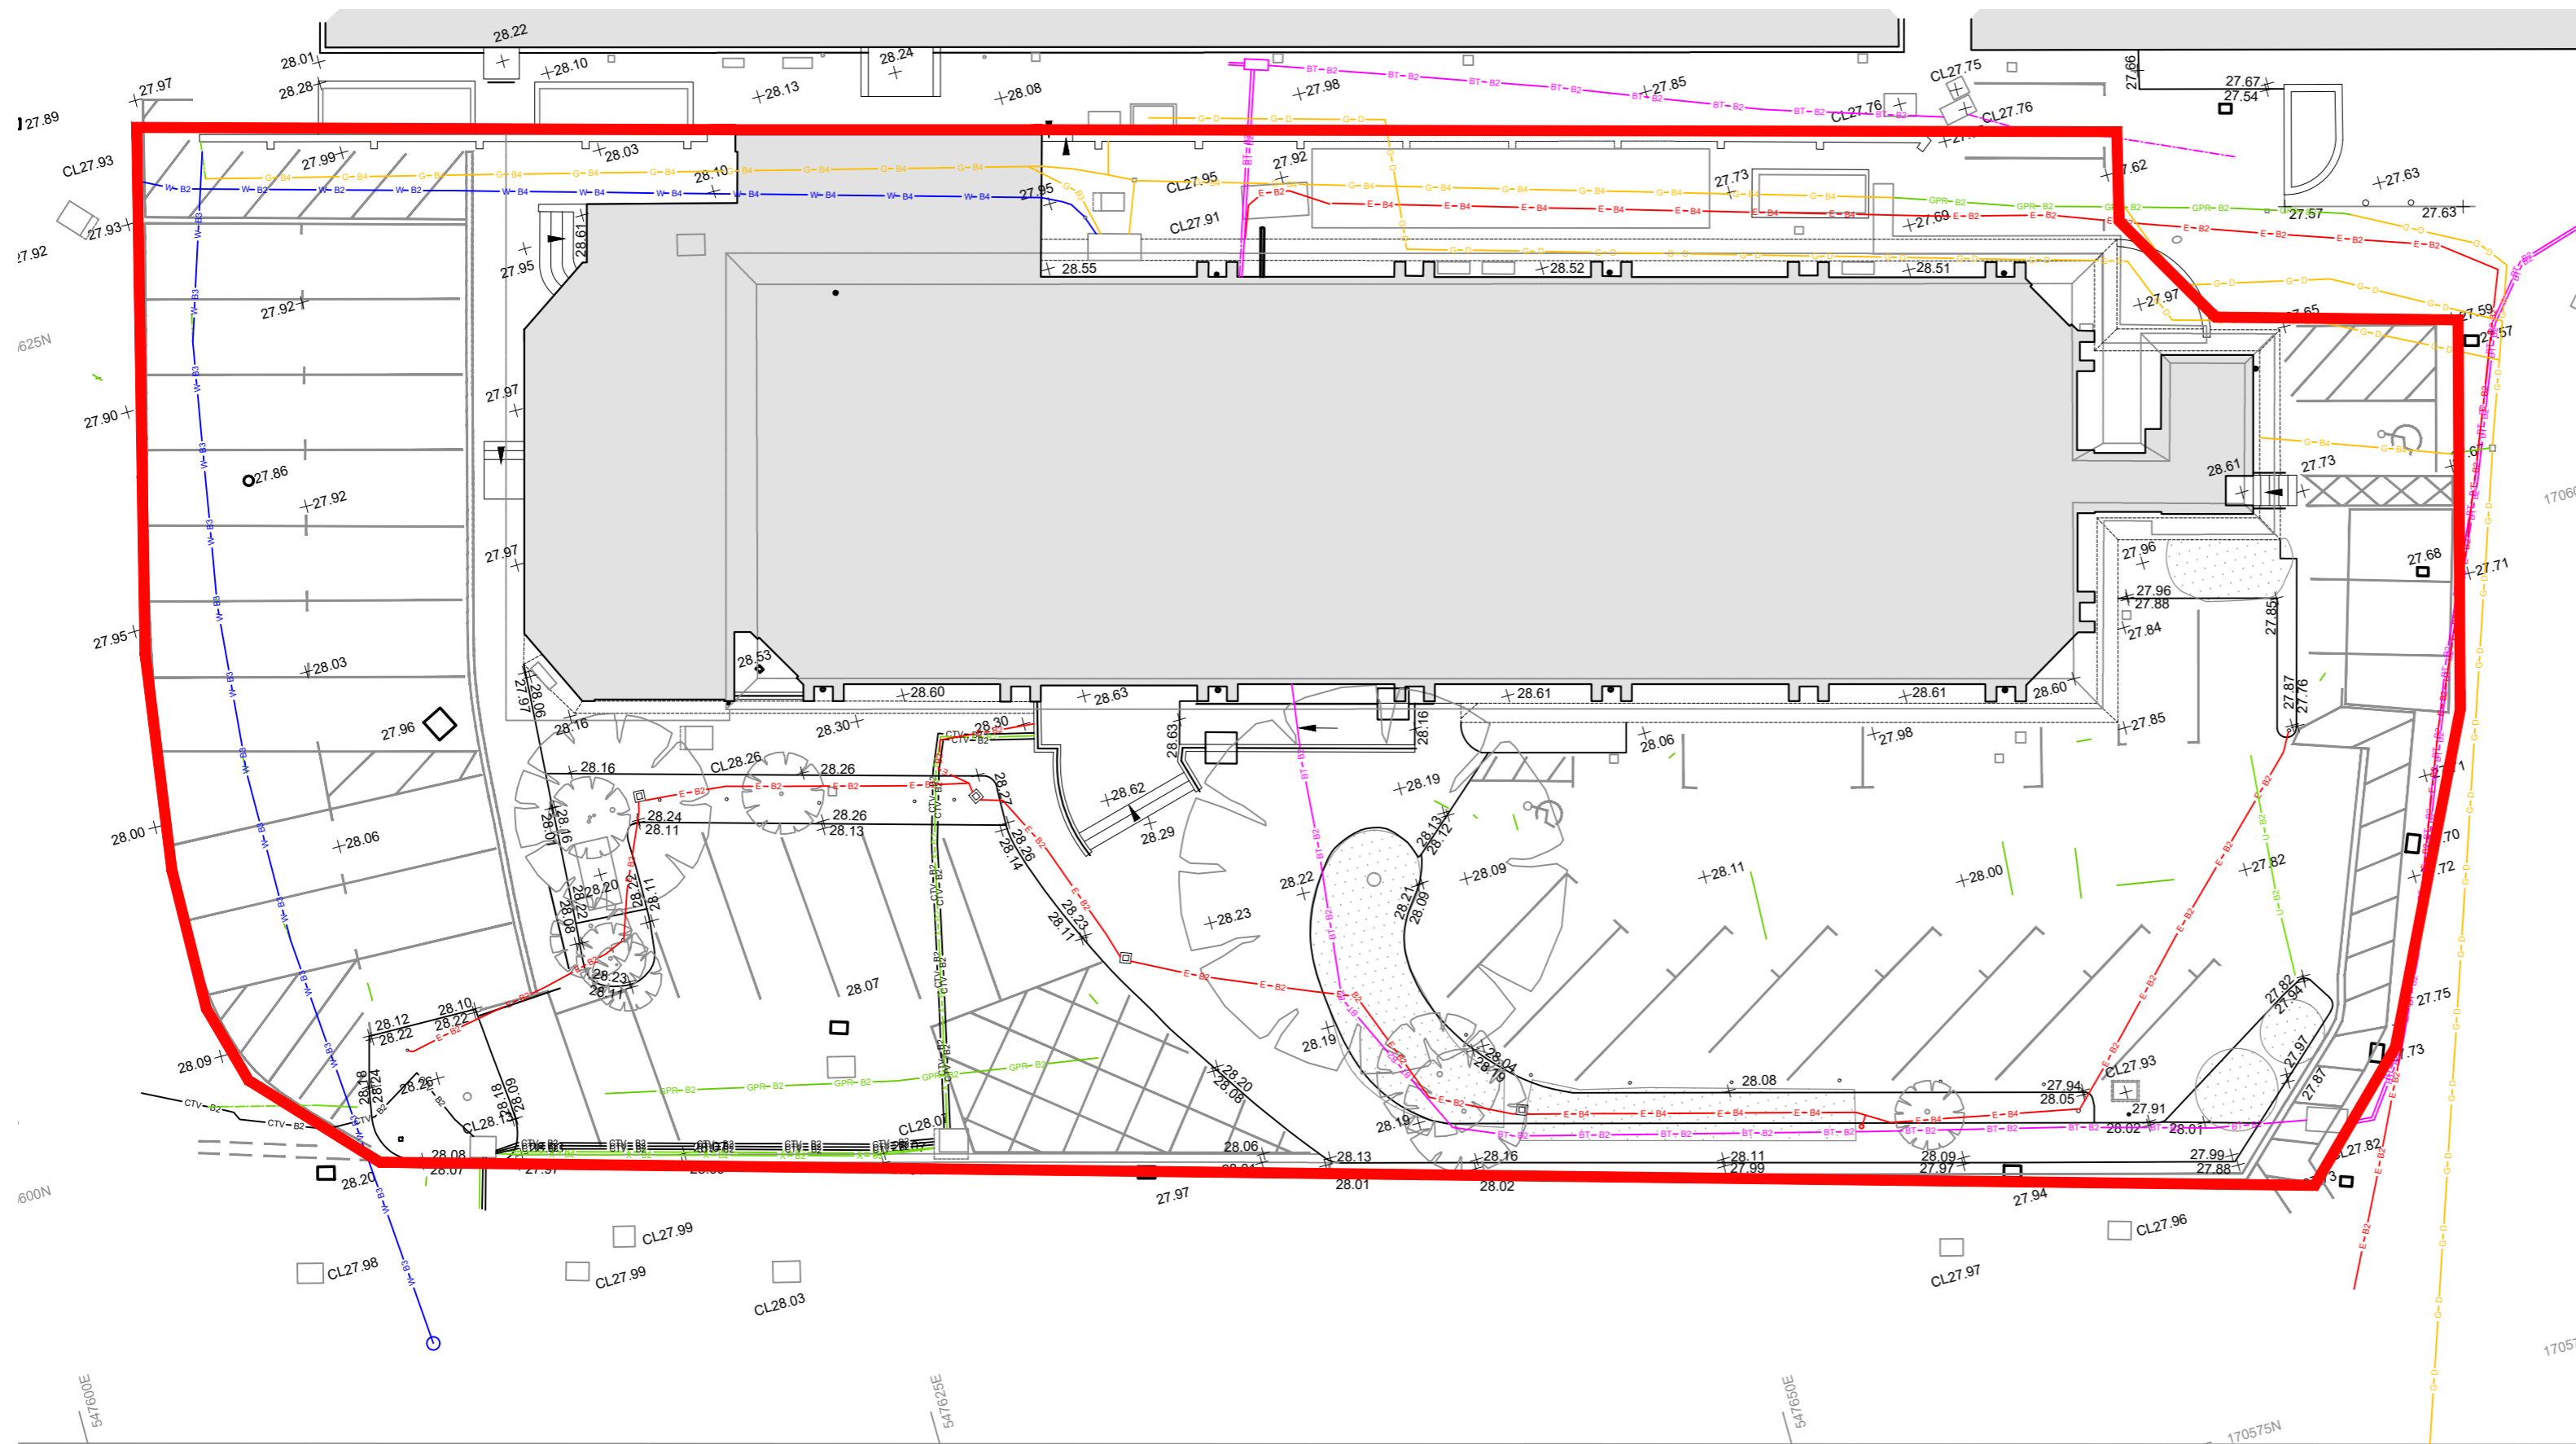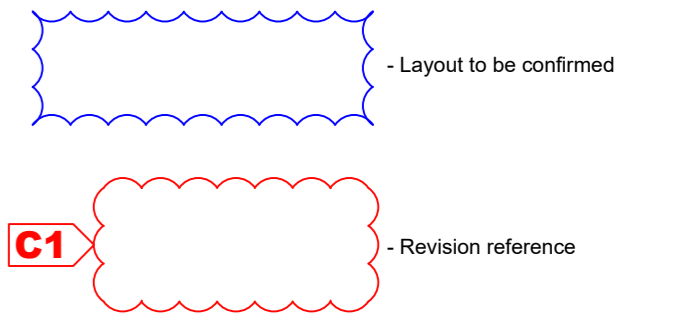

P01	Initial Issue	LF	LF	31.01.24
rev	amendments	by	ckd	date

**LEFA Business Park**  
 Edgington Way, Sidcup, Kent  
 Existing Site Layout

LOD 2	LOI 2
-------	-------



RIBA PoW Stage:	2 - Concept Design
Document Suitability:	S2
Drawn / Checked:	LF / LF
Date:	31.01.2024
Scale:	1:125 A2
UMC Project Number:	22598
Document Reference:	Drawing no: Revision:
22598 - UMC - SI01 - SI - DR - A	0001 P01

2.5m SCALE 1:125