


545500

545525

545550

174800

174775

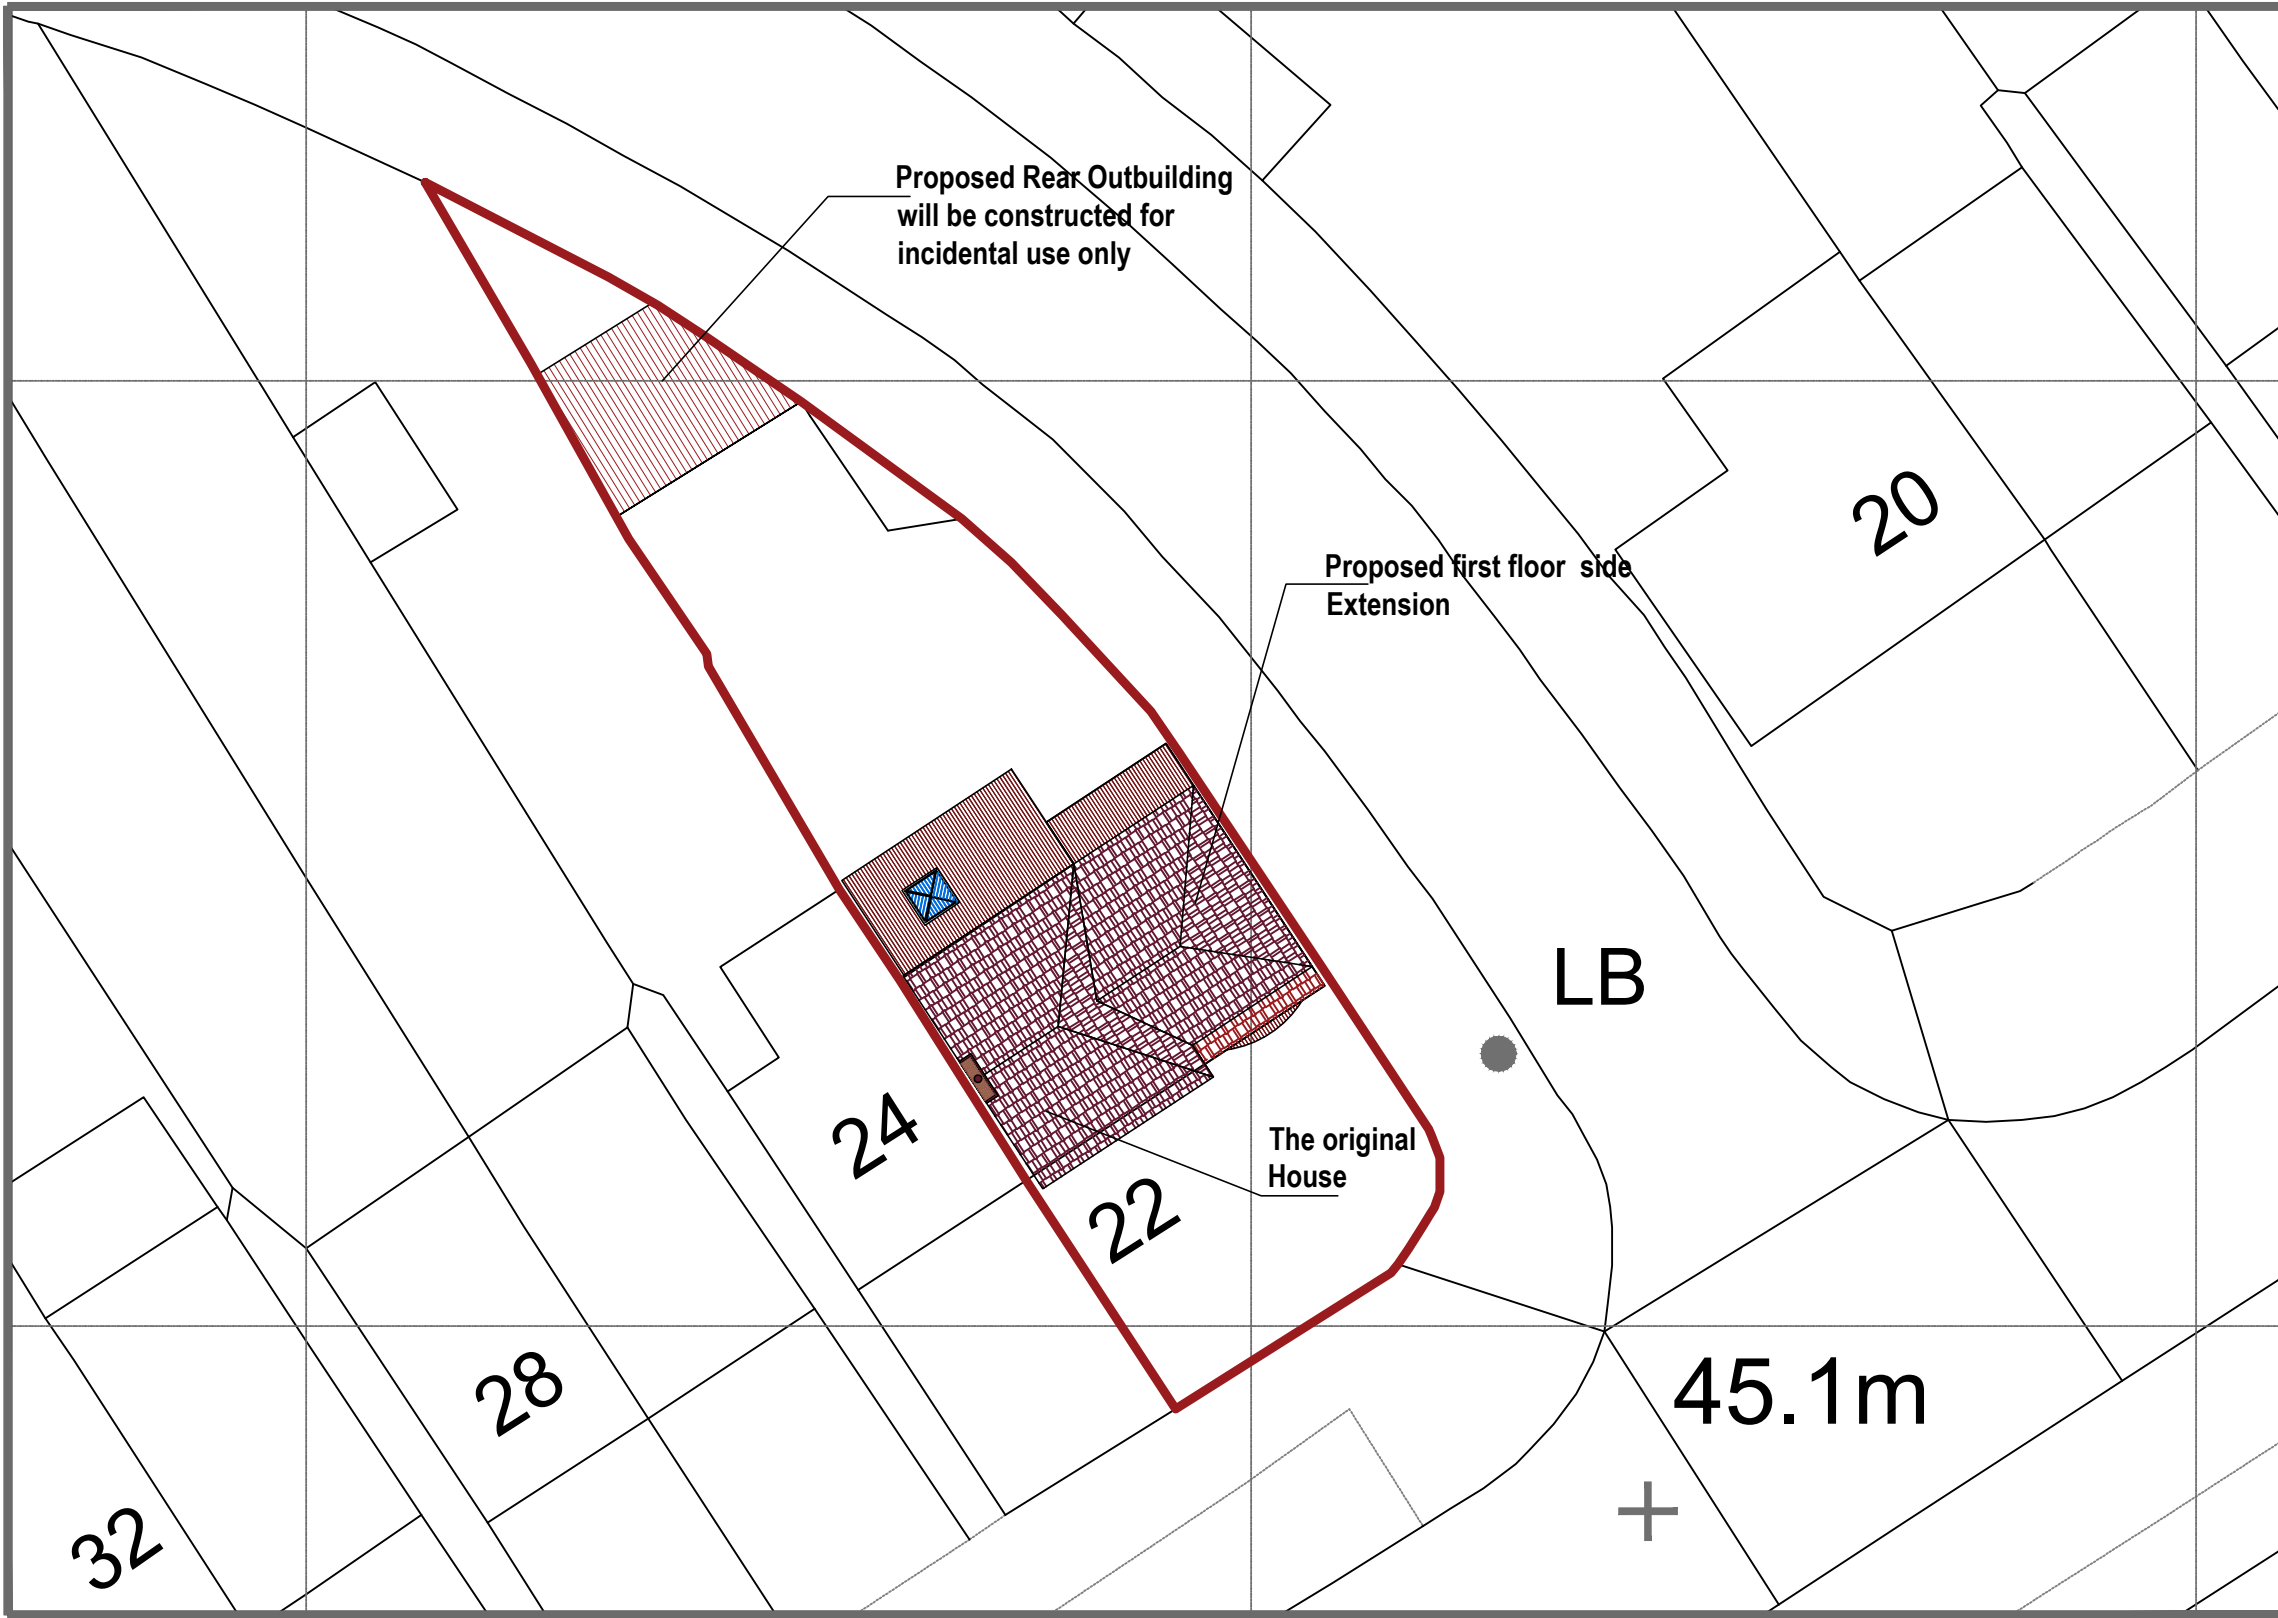

- General Notes:**
- Scale this drawing according to the scale bar.
 - All dimensions are in millimeters unless otherwise stated.
 - Drawing based on survey information by others.
 - Contractors are not to scale dimensions from this drawings.
 - Contractors are to check all dimensions prior to commencement on site and notify the architect of any errors, omissions, or discrepancies.
 - SA Maintenance retain copyright of this drawing. It may not be copied, altered or reproduced in any way without their written authority.

PRINT SIZE: A3



DOMESTIC & COMMERCIAL
 07956021110, 07710677979
 planning@samaintenance.co.uk
 www.samaintenance.co.uk



Rev	Description	Date

CODE	SUITABILITY DESCRIPTION

PROJECT
FIRST FLOOR SIDE EXTENSION & SINGLE STORY OUTBUILDING

Project ADDRESS
22 Chester Road, Sidcup, Kent DA15 8SG

TITLE
PROPOSED BLOCK PLAN

CLIENT
A K M A ZOHIR

DRAWN BY	CHECKED BY	DATE
		19/01/24
SCALE (@ A3)	PROJECT NUMBER	
1:200	SA19-08TH	
DRAWING NUMBER	REV	
SA19-08TH-03	00	



LAND BOUNDARY

3 PROPOSED BLOCK PLAN
 SCALE 1:200 @ A3

