
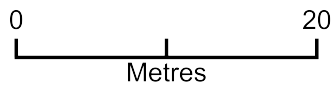


Summer House

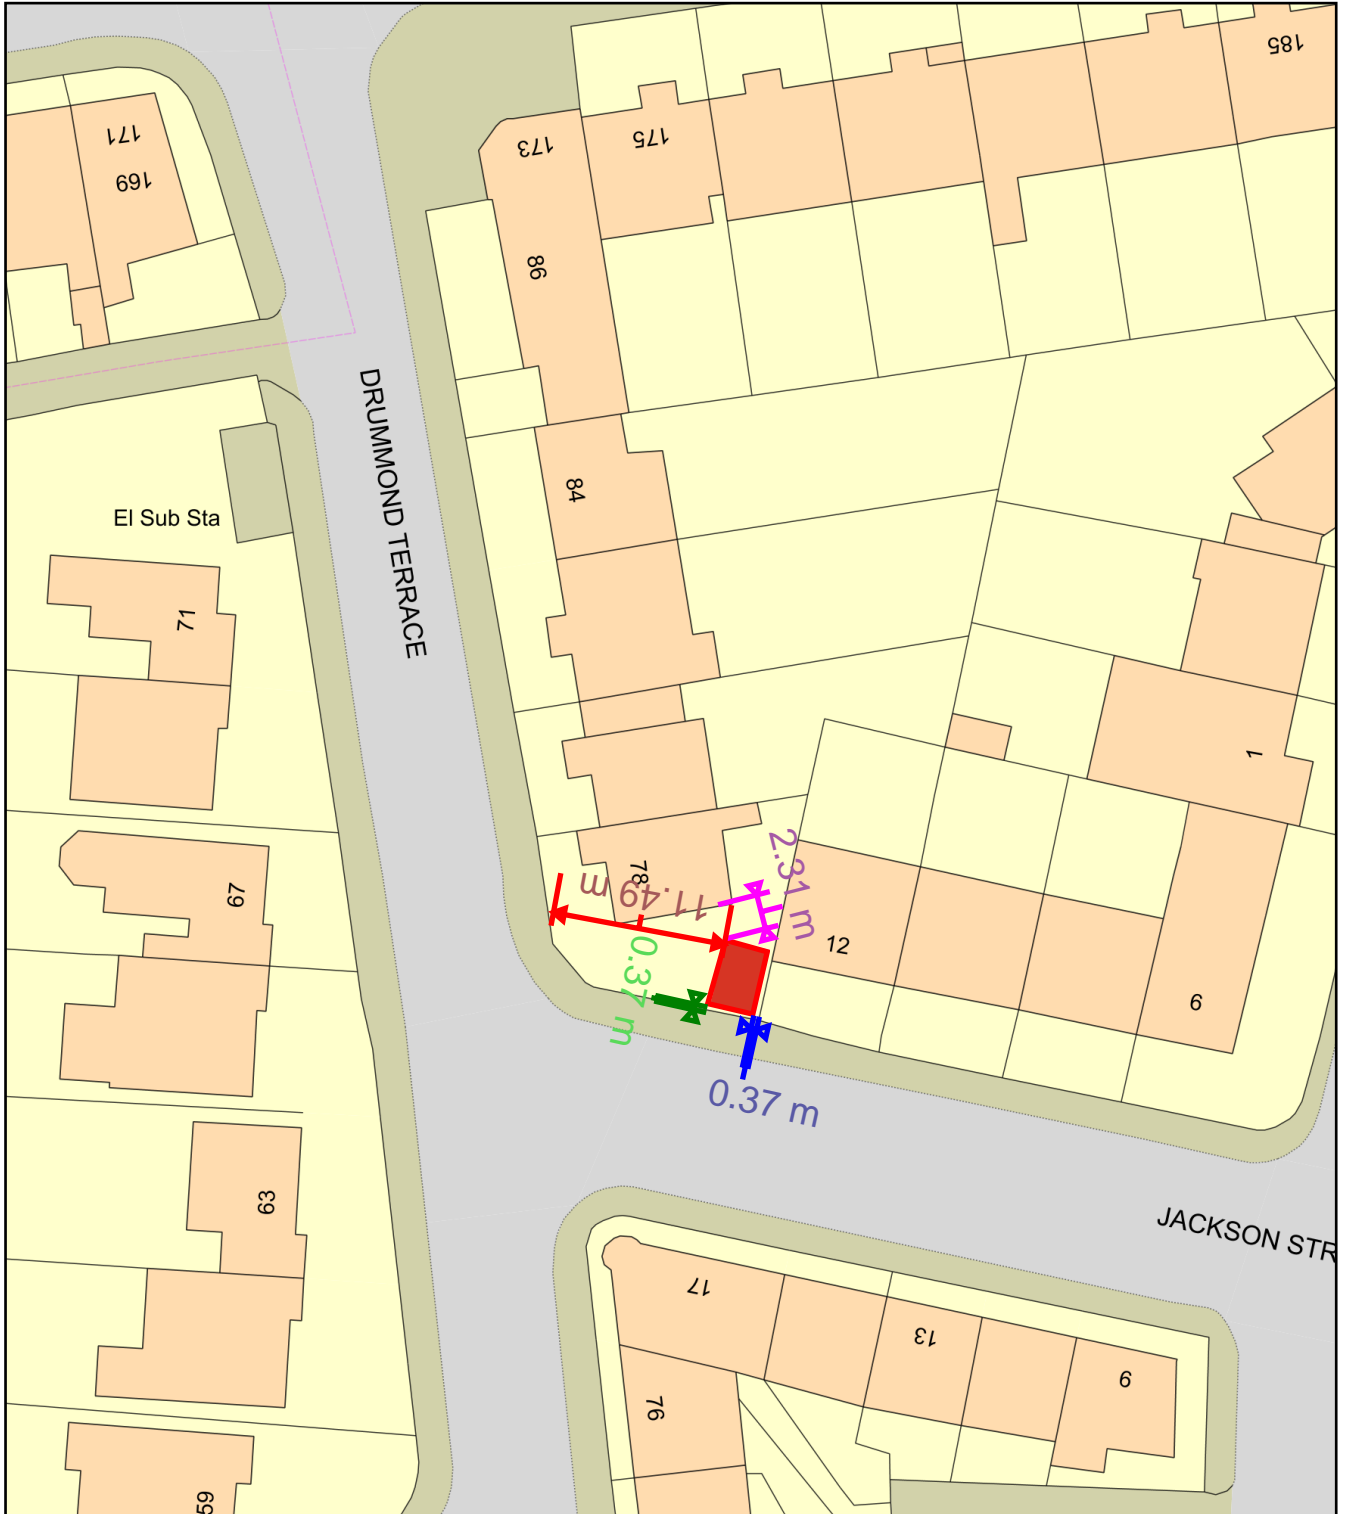

Key:
Blue: Rear fence 0.37m
Green: Side fence 0.37m
Pink: House 2.31m
Red: Front fence 11.49m

Plan Produced for: North Tyneside Council

Date Produced: 09 Feb 2024

Plan Reference Number: TQRQM24040133636840

Scale: 1:500 @ A4