


**FIGURE B.6
TYPICAL MANHOLE DETAIL - TYPE A2**

Depth from cover level to soffit of pipe 3 m to 6 m with ladder
Rigid material construction without concrete surround

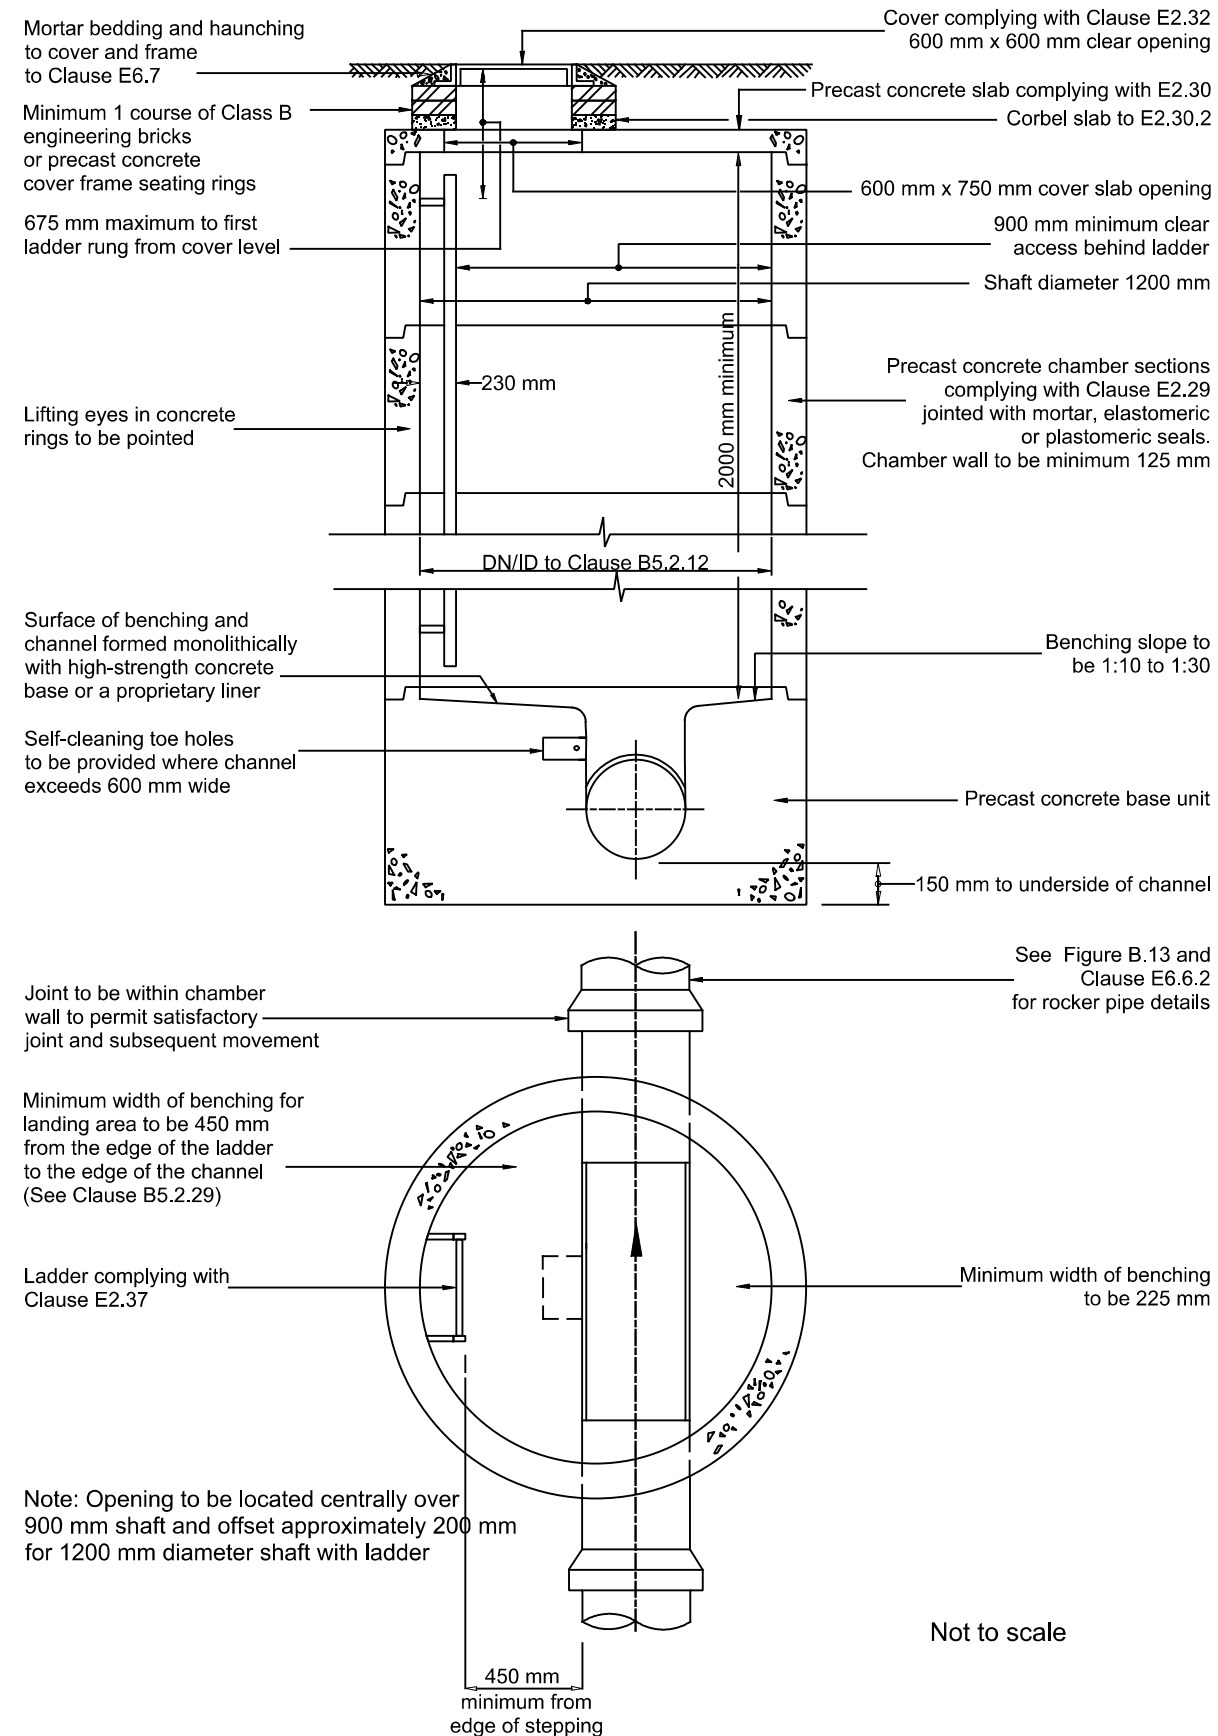

Do not scale from this drawing –
Use annotated dimensions only.

All adoptable drainage must comply with the relevant clauses of the Sewerage Sector Guidance Appendix C and all reasonable Severn Trent Water Requirements

Rev.	Date	Description	Initial
------	------	-------------	---------



Keresley Engineering Services Ltd.
12 Yarnmakers Path, Coventry, CV7 8RN
T: 02477 360 115
E: enquiries@keresleyengineering.co.uk

Keresley Engineering Services © 2021. All rights reserved

Drawing Title

SSG MANHOLE DETAIL - TYPE A2
without concrete surround

Status

FOR CONSTRUCTION

Drawing Number:

K000/STD/9101

Drawn By:	Date:	Scale @ A3:	Revision:
CB	Mar/2021	NTS	-

Not to scale