


29 Heath Estate CO10 0TZ

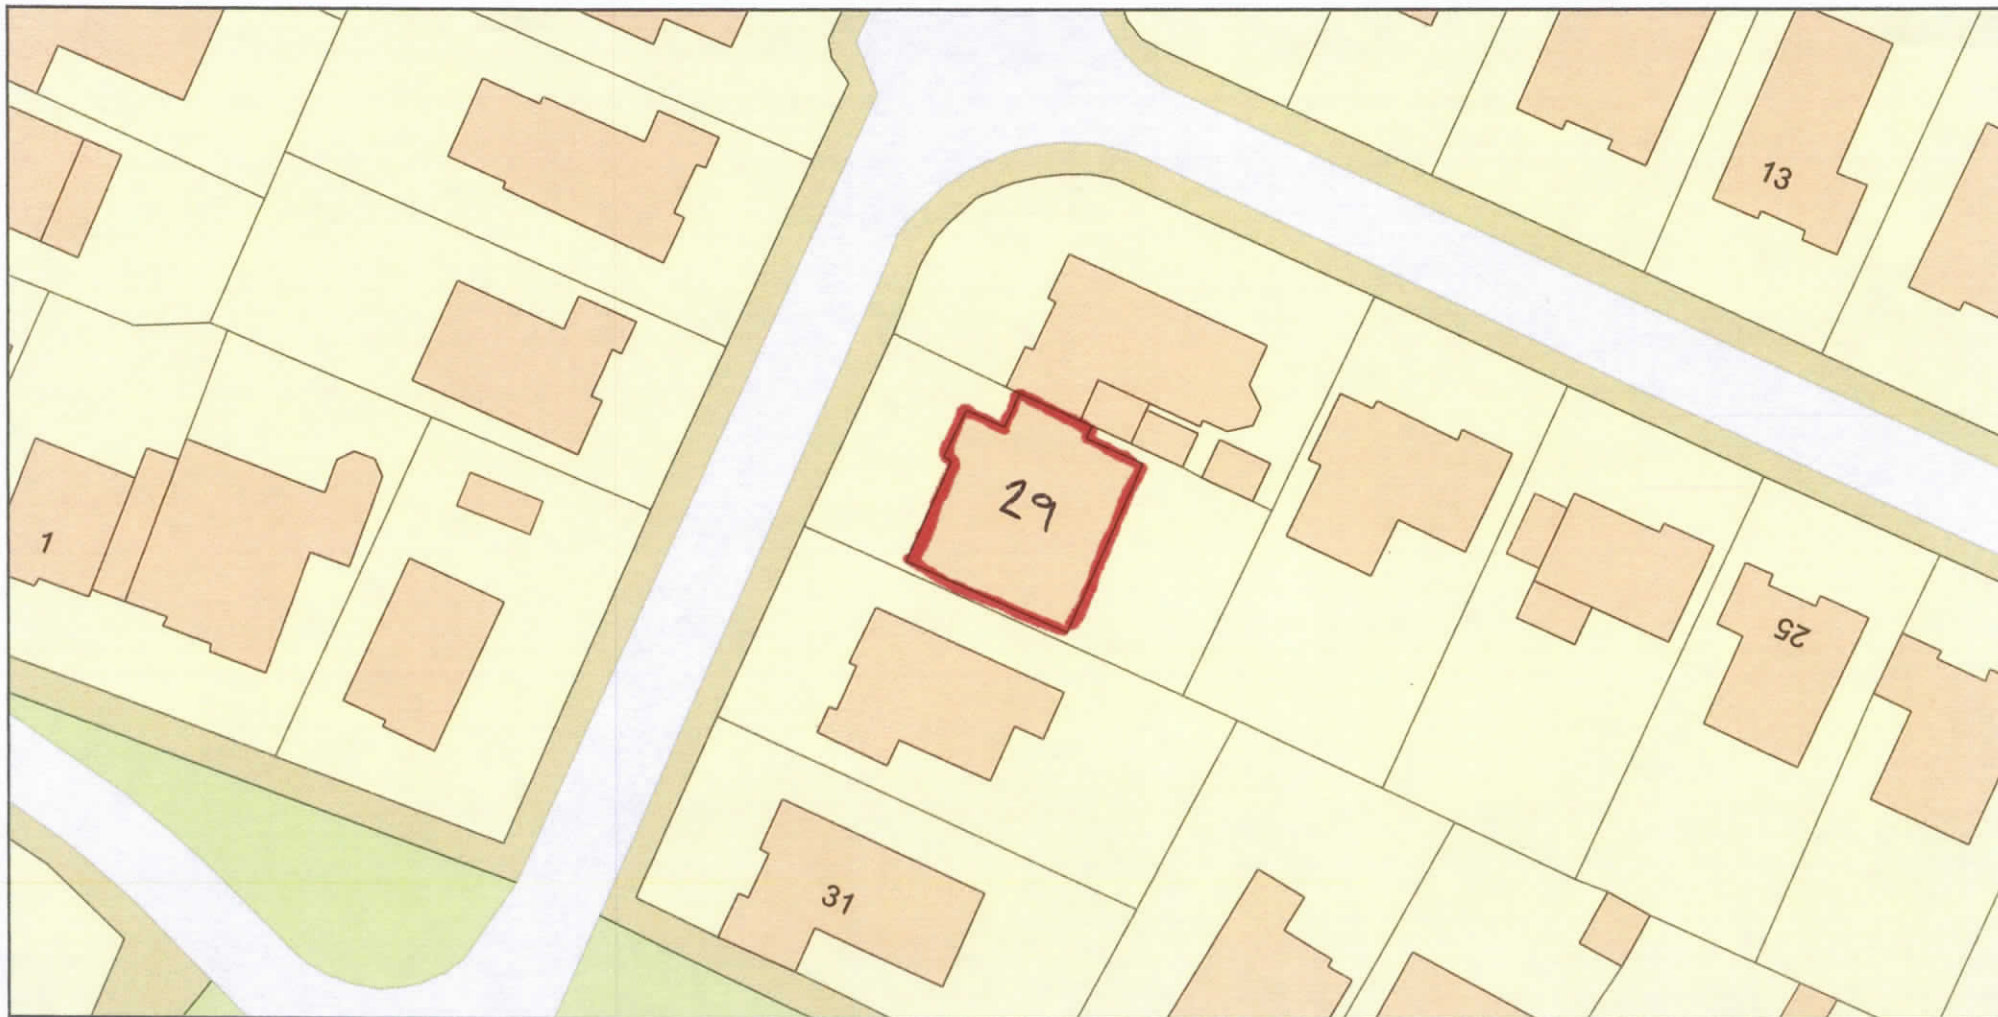

Plan Produced for: Mr David Chapman

Date Produced: 19 Feb 2024

Plan Reference Number: TQRQM24050122838833

Scale: 1:500 @ A4

© Crown copyright and database rights 2023 OS 100042766