


Ordnance Survey © Crown Copyright 2024. All rights reserved. Licence number 100022432

LOCATION PLAN
Scale 1:1250

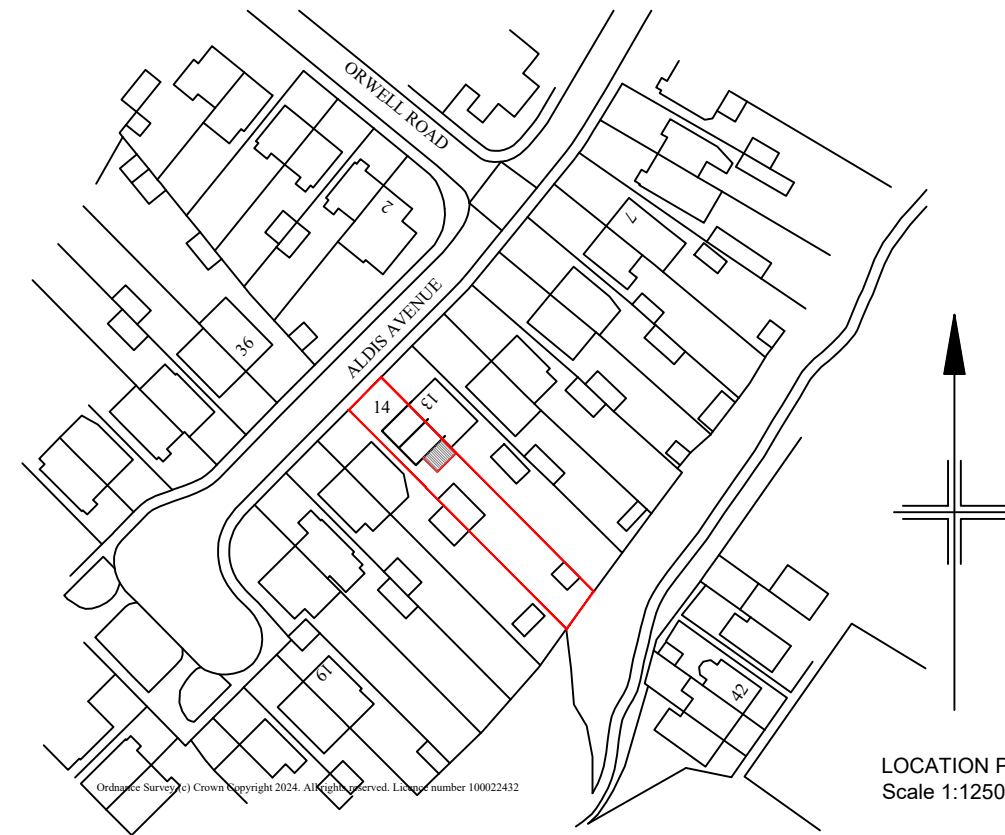

Ordnance Survey © Crown Copyright 2024. All rights reserved. Licence number 100022432

LOCATION PLAN
Scale 1:1250

This drawing and any design shown upon it is the copyright of the draughtsman, and may not be altered, photographed, copied or reproduced without their prior written consent.

Drawn By NML	Date FEB 2024
-----------------	------------------

Date	Revisions

Scale
1:1250 @ A3

Drawing Title
Site Layout

Client
Mr & Mrs Johnson

Job Title
14 Aldis Avenue
Stowmarket
Suffolk
IP14 2DJ

Drawing No.	23/10/02	-
-------------	----------	---