
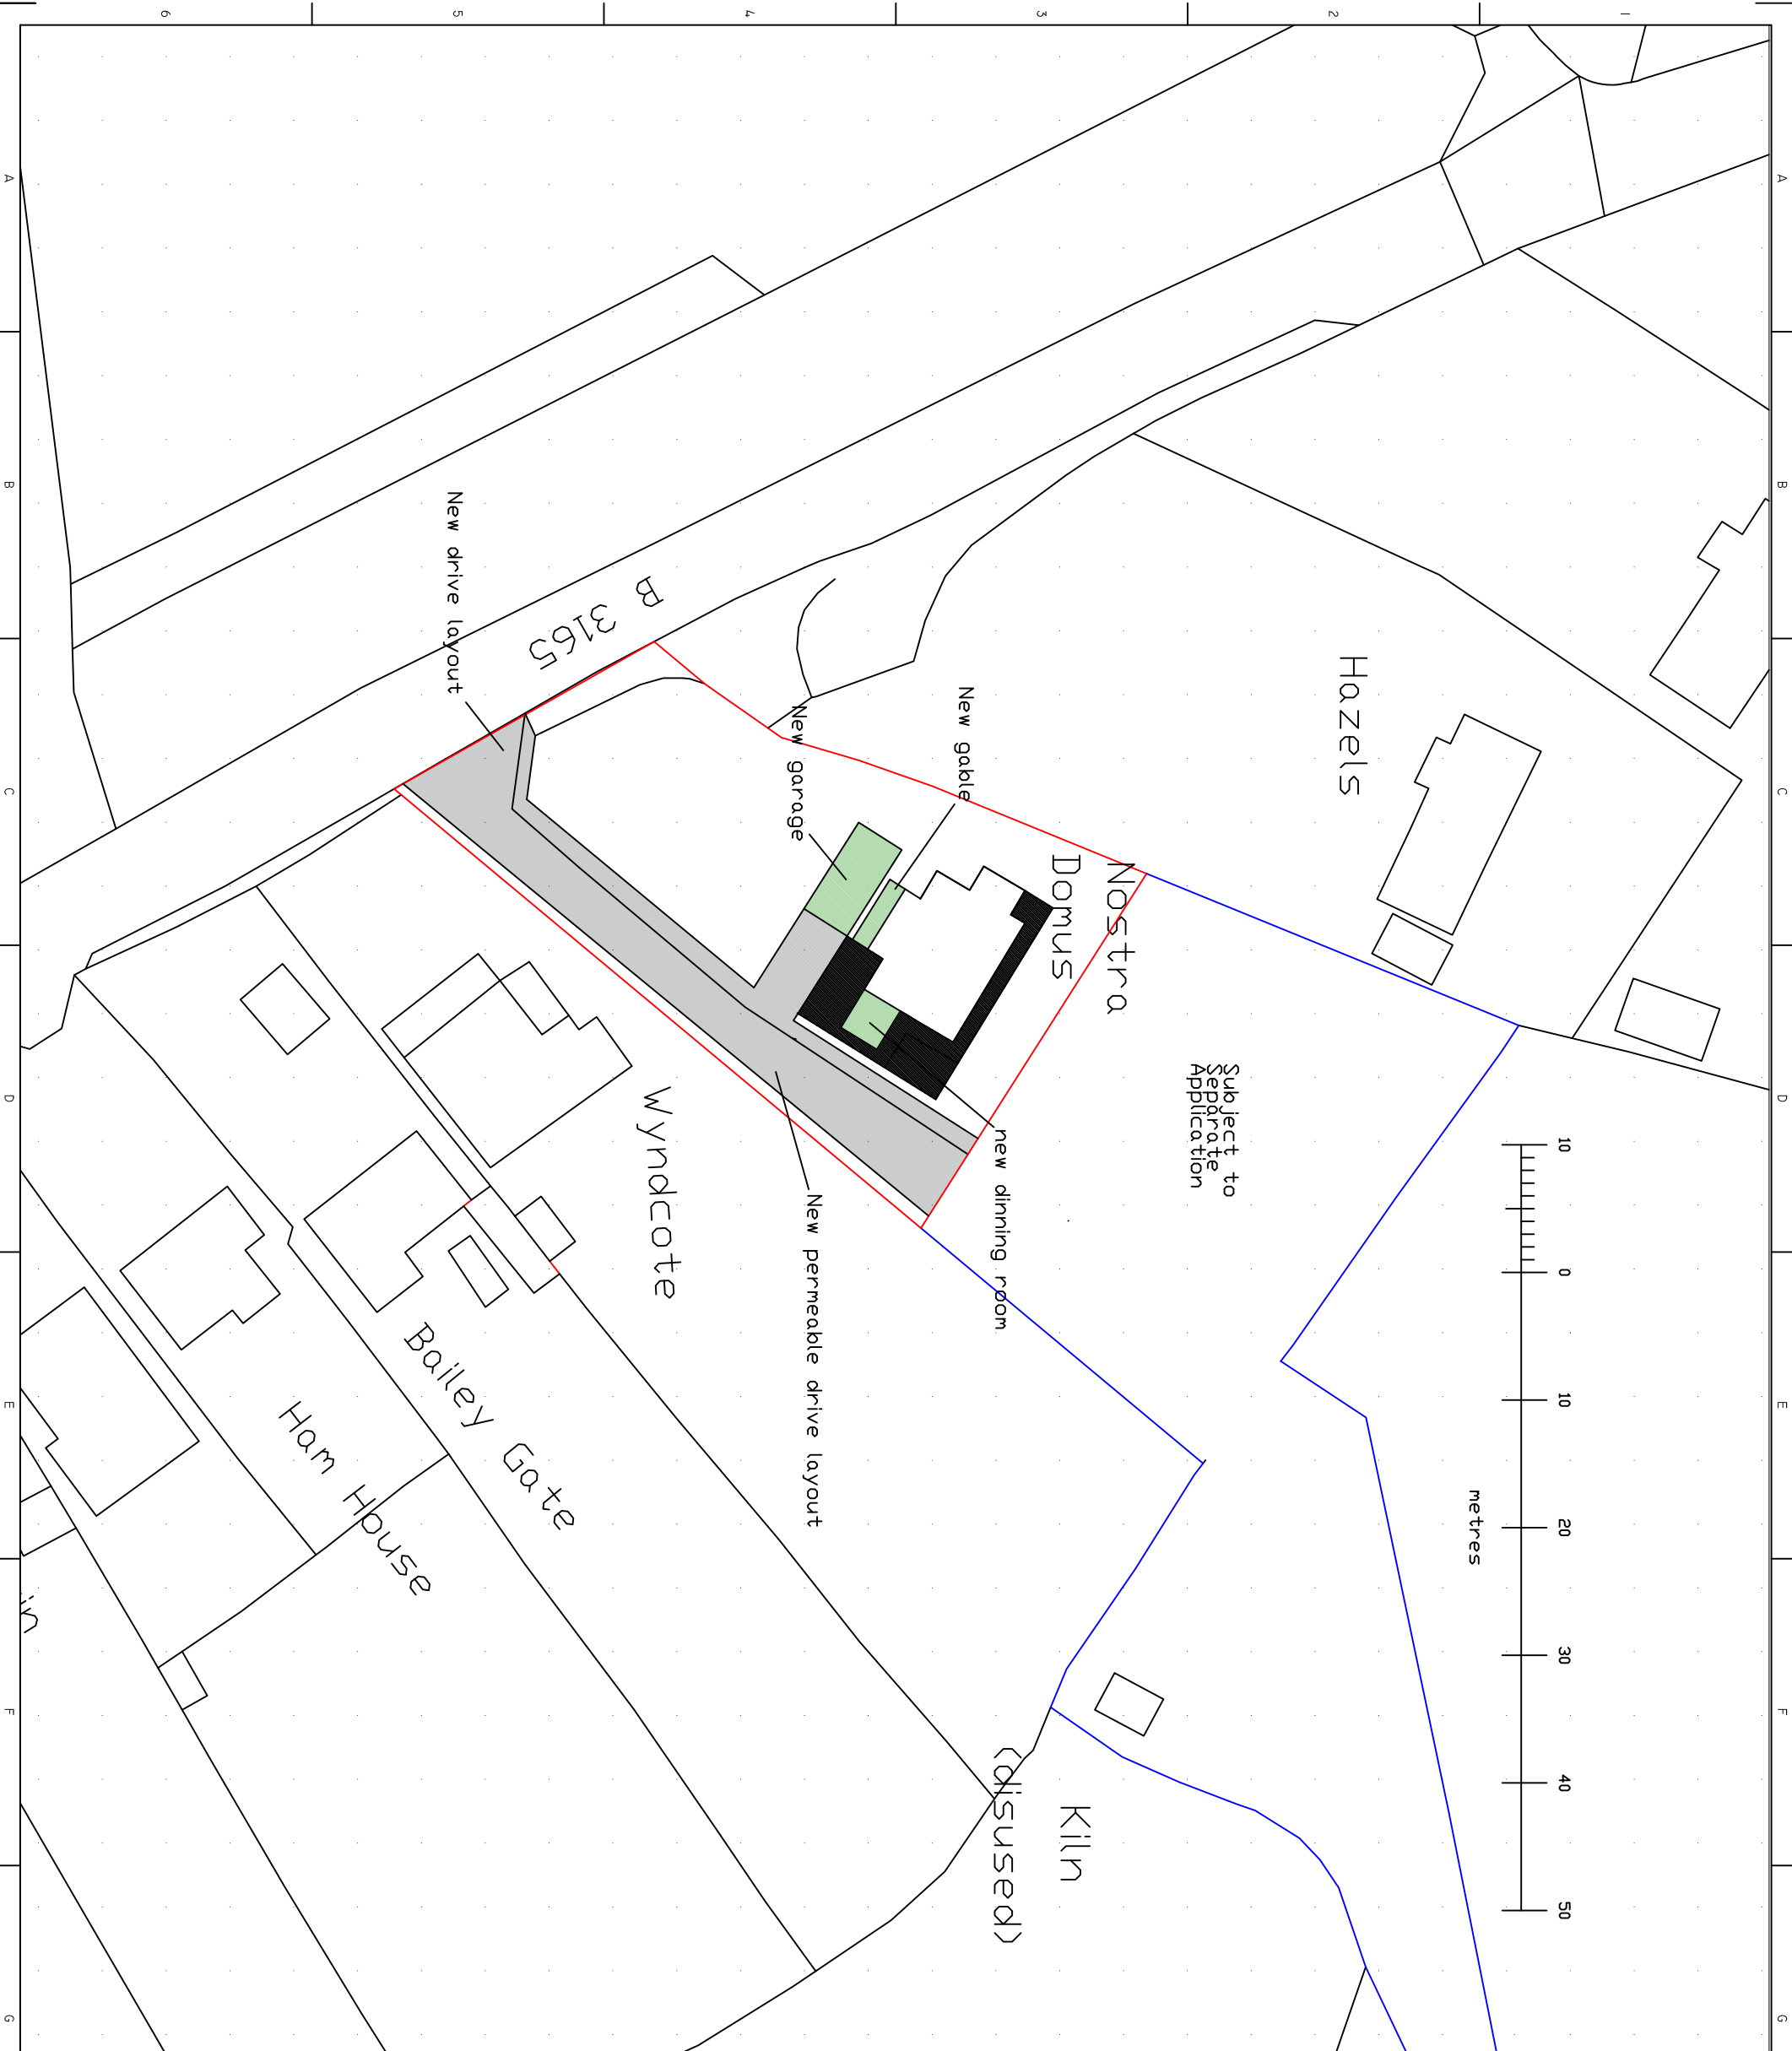


© COPYRIGHT ICS LTD. ALL RIGHTS RESERVED. THIS DRAWING MAY NOT BE COPIED OR RE-USED IN WHOLE OR IN PART, WITHOUT THE WRITTEN CONSENT OF ICS LTD.

CHECK ALL DIMENSIONS REPORT ALL ERRORS AND OMISSIONS

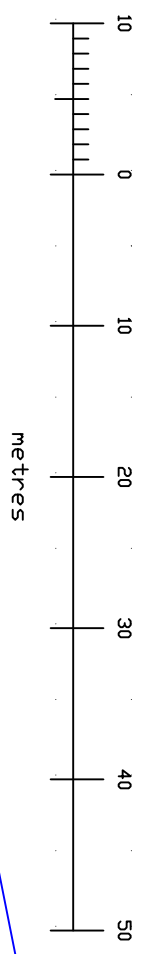

2 sf 25/02/24 Scale bar

REV	BY	DATE	DESCRIPTION
0	0	0	

Δ	REVISIONS / AMMENDMENTS	Δ
0	10	20
10	20	30
20	30	40
30	40	50

ORIGINAL SCALE SIZE 50MM-THIS DRAWING MAY HAVE BEEN REDUCED

CLIENT: Industry Control Solutions Ltd

SITE: Nostra Domus

PROJECT: Nostra Domus

DWG. TITLE: Proposed Block Plan

DWG. STATUS: Planning

DWG. NO. NDE003

REVISION NO. 02

DRAWN BY: S Forster

DATE: 25/02/24

CHECKED BY: S Forster

DATE: 25/02/24

CHECKED BY: S Forster

DATE: 25/02/24

SCALE: 1:500

A3



Industry Control Solutions Ltd.
 Nostra Domus, Ujlyme, Lyne Regis, DT7 3XA
 TEL: 07522 888385
 e-mail: simon.icsen@icseeng.com

Industrial and Process Engineering