




PROP 02 ELEVATION A-A
SCALE: 1:50@A4
A4

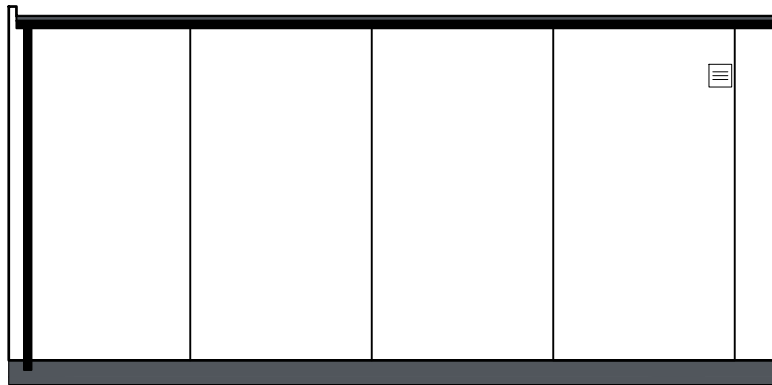

PROP 03 ELEVATION B-B
SCALE: 1:50@A4
A4



PROP 04 ELEVATION C-C
SCALE: 1:50@A4
A4

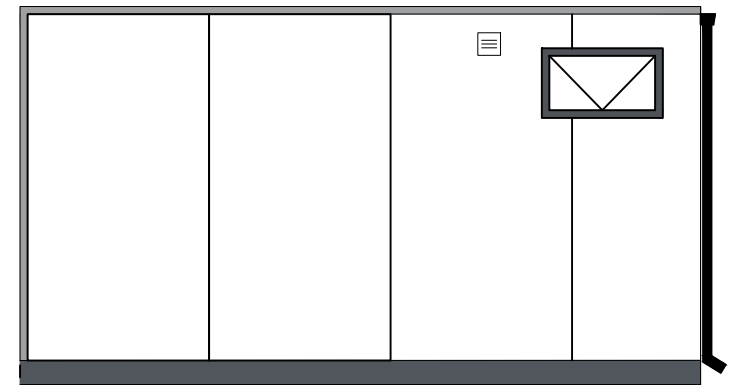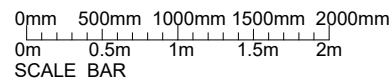

PROP 05 ELEVATION D-D
SCALE: 1:50@A4
A4

ROOMS OUTDOOR				
CLIENT NAME Ben Enathally & Arthur Kyeyune				
CLIENT ADDRESS 5 Lentmead Road, Bromley, Kent, BR1 5HL				
DRAWING NAME CUBERNO - ELEVATIONS				
DRAWING NUMBER C25750-2	DRAWING DATE 30/01/2024	REV 2	DO NOT SCALE OFF THIS DRAWING COPYRIGHTS REMAINS WITH ROOMS OUTDOOR. REPORT ANY DISCREPANCIES TO ROOMS OUTDOOR	
SCALE 1:50@A4		DRAWN BY AB		