


BLOCK PLAN
SCALE 1:500



LOCATION PLAN
SCALE 1:1250

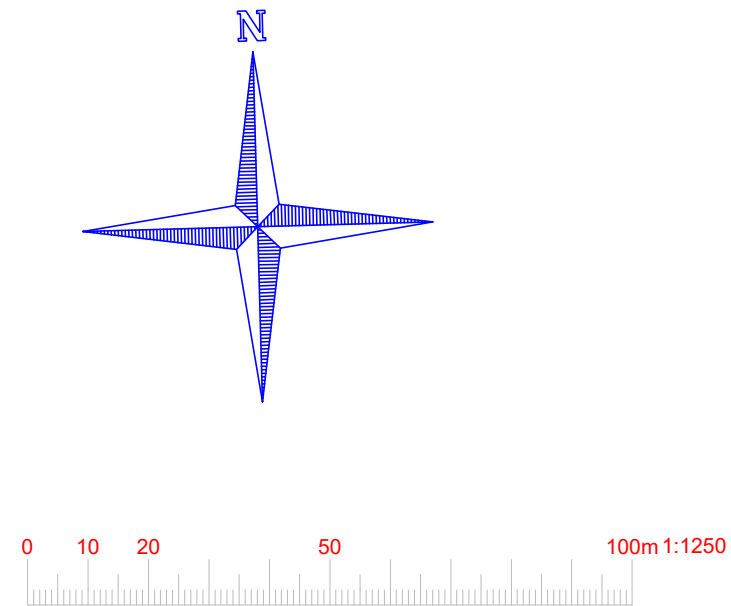

www.FastPlansUK.co.uk

Project: Loft Conversion with Dormer to Rear.

Address: 11 CHESTNUT CLOSE, SE14 6PS

Scale: 1:500 @ A3

Dwg. no: A09

Drawn by: O.B.S

Date Drawn: 10-FEB-2024

For Drawings Tel: 020 3542 1777

E-mail: plans@FastPlansUK.co.uk