




S-01 Existing Section
1:100

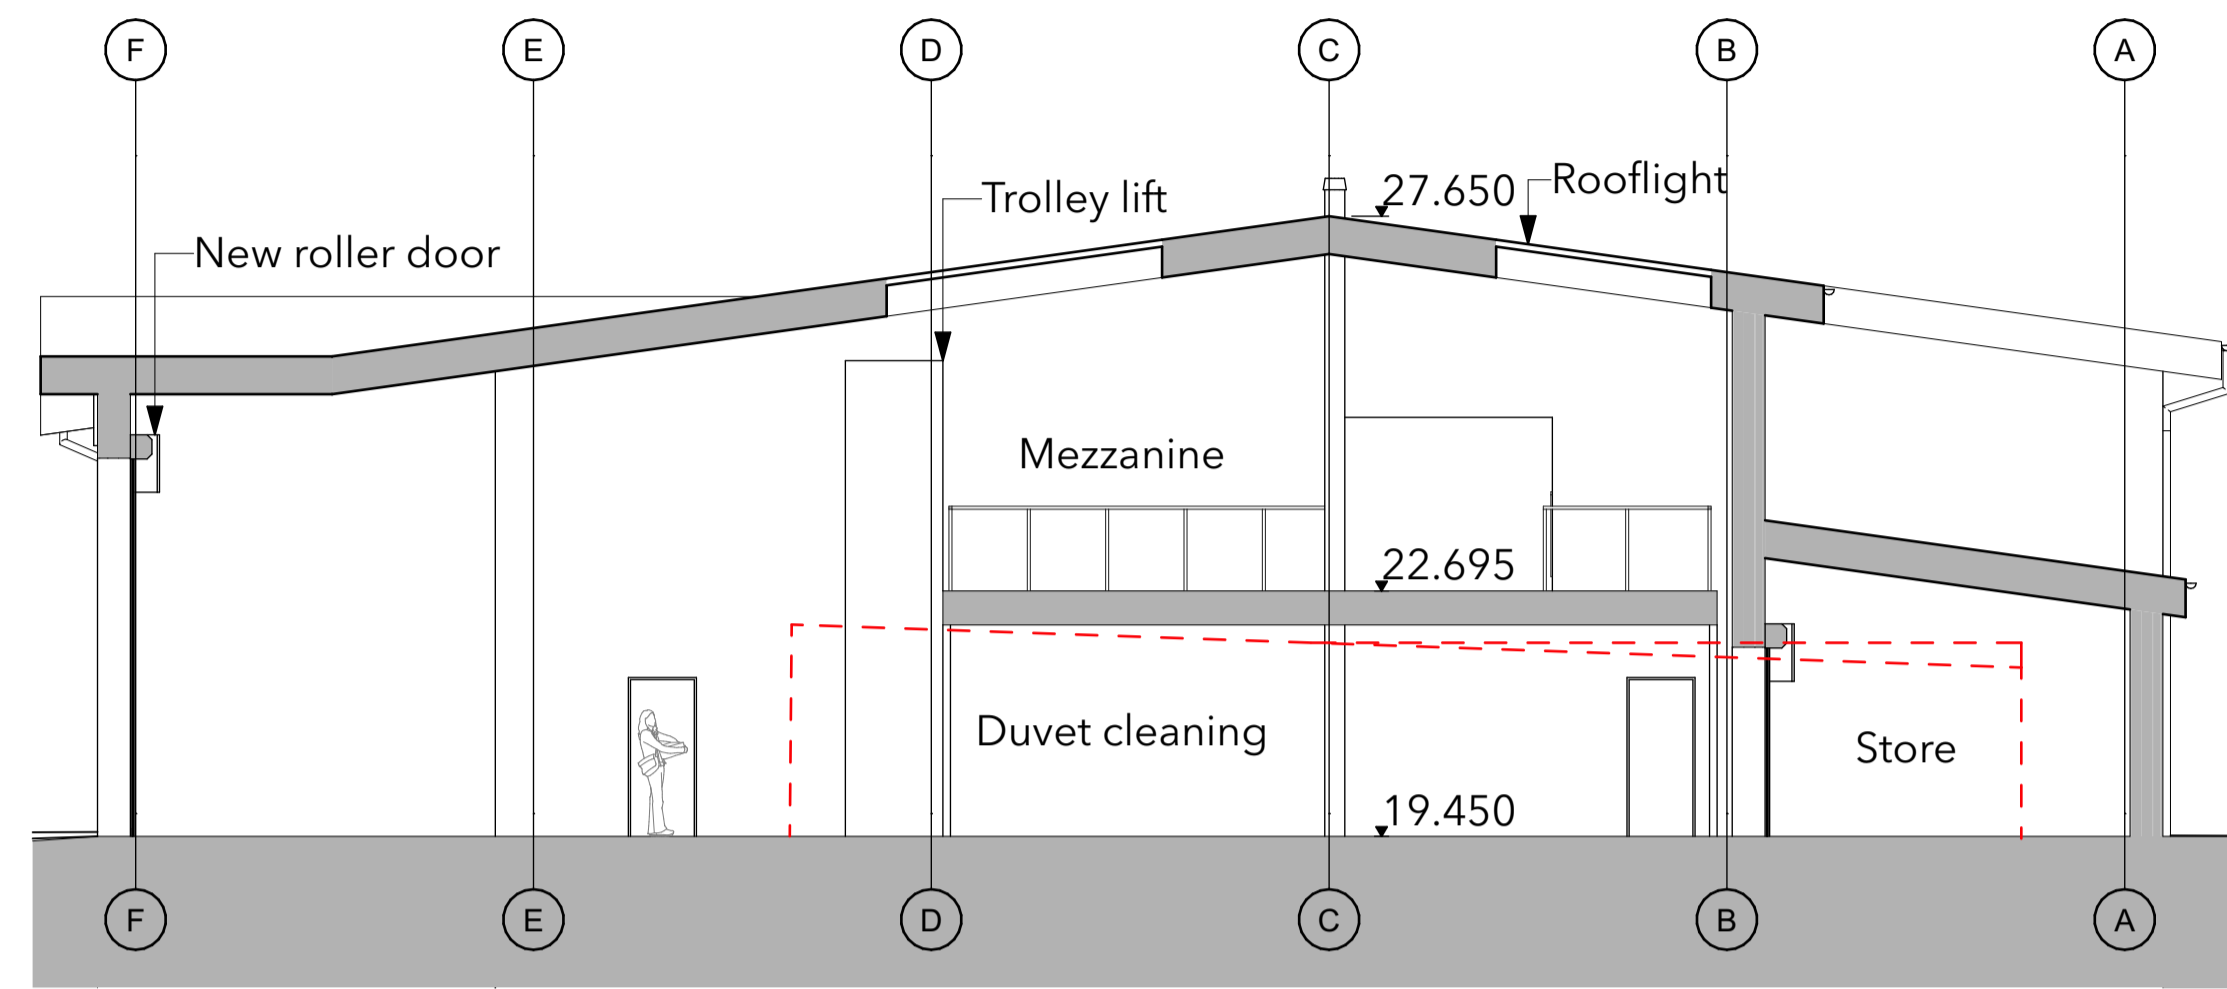

S-01 Proposed Section
1:100

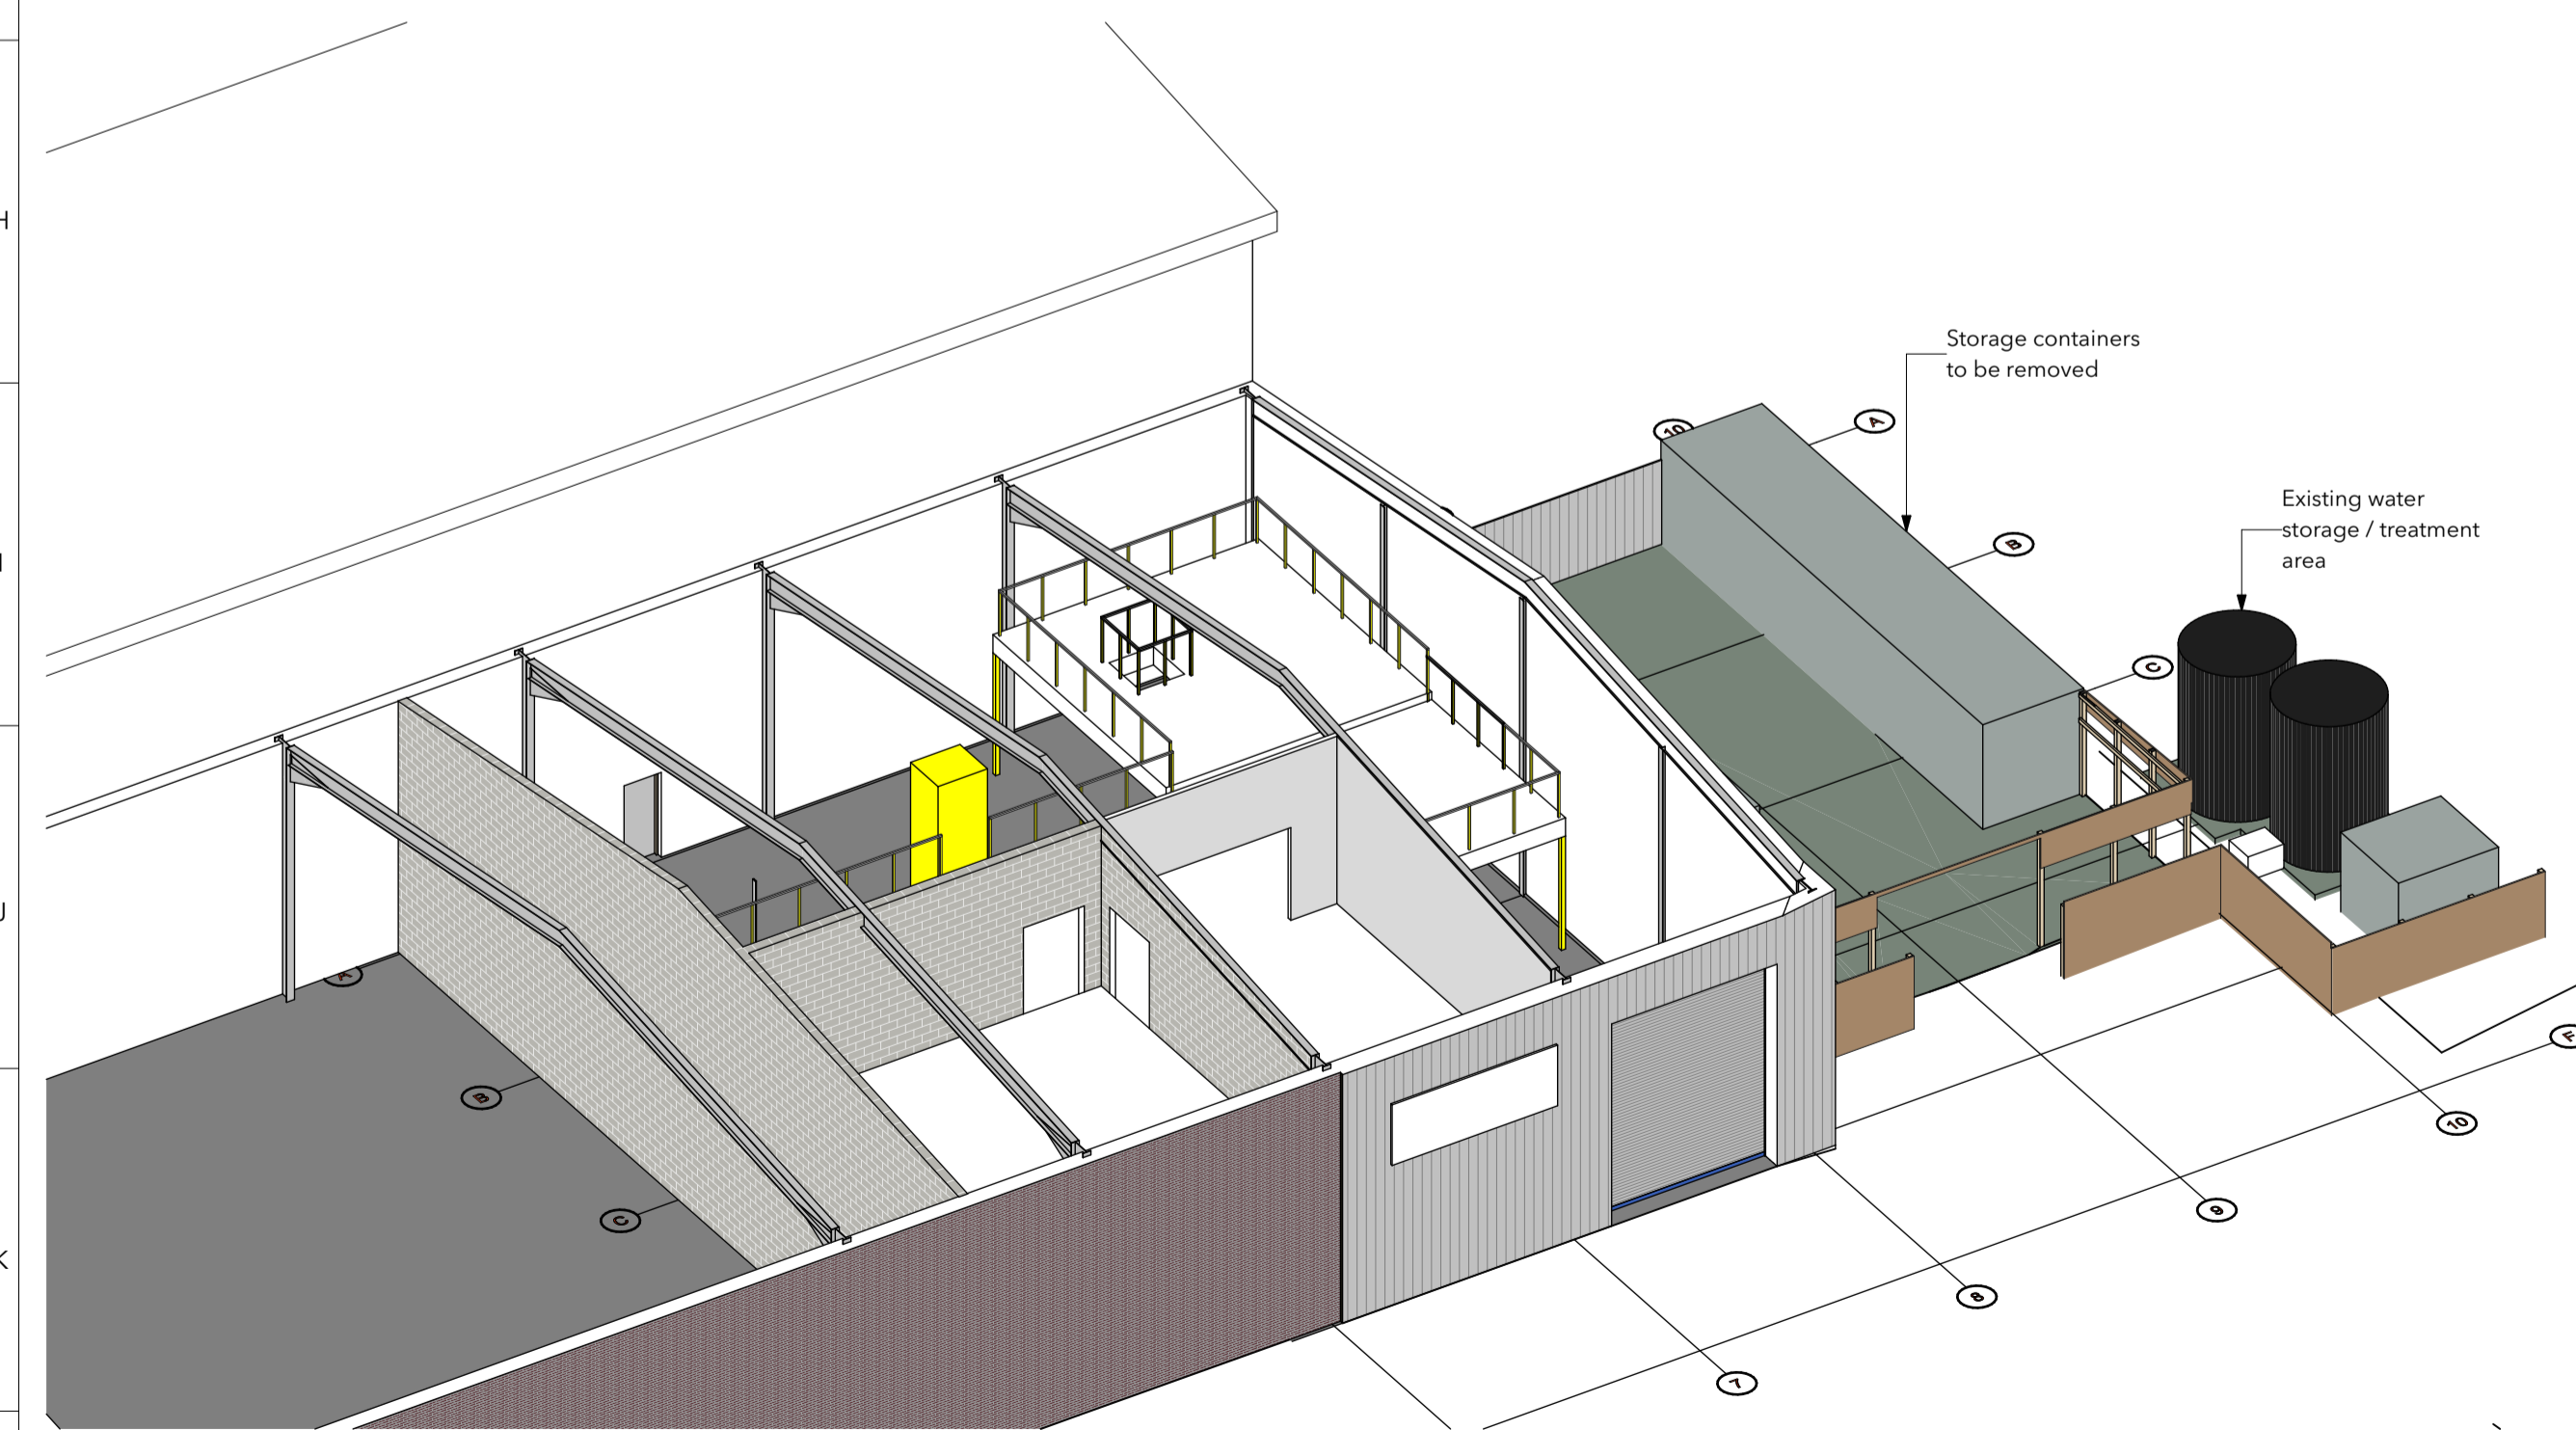

3D-01 Existing axonometric without roof

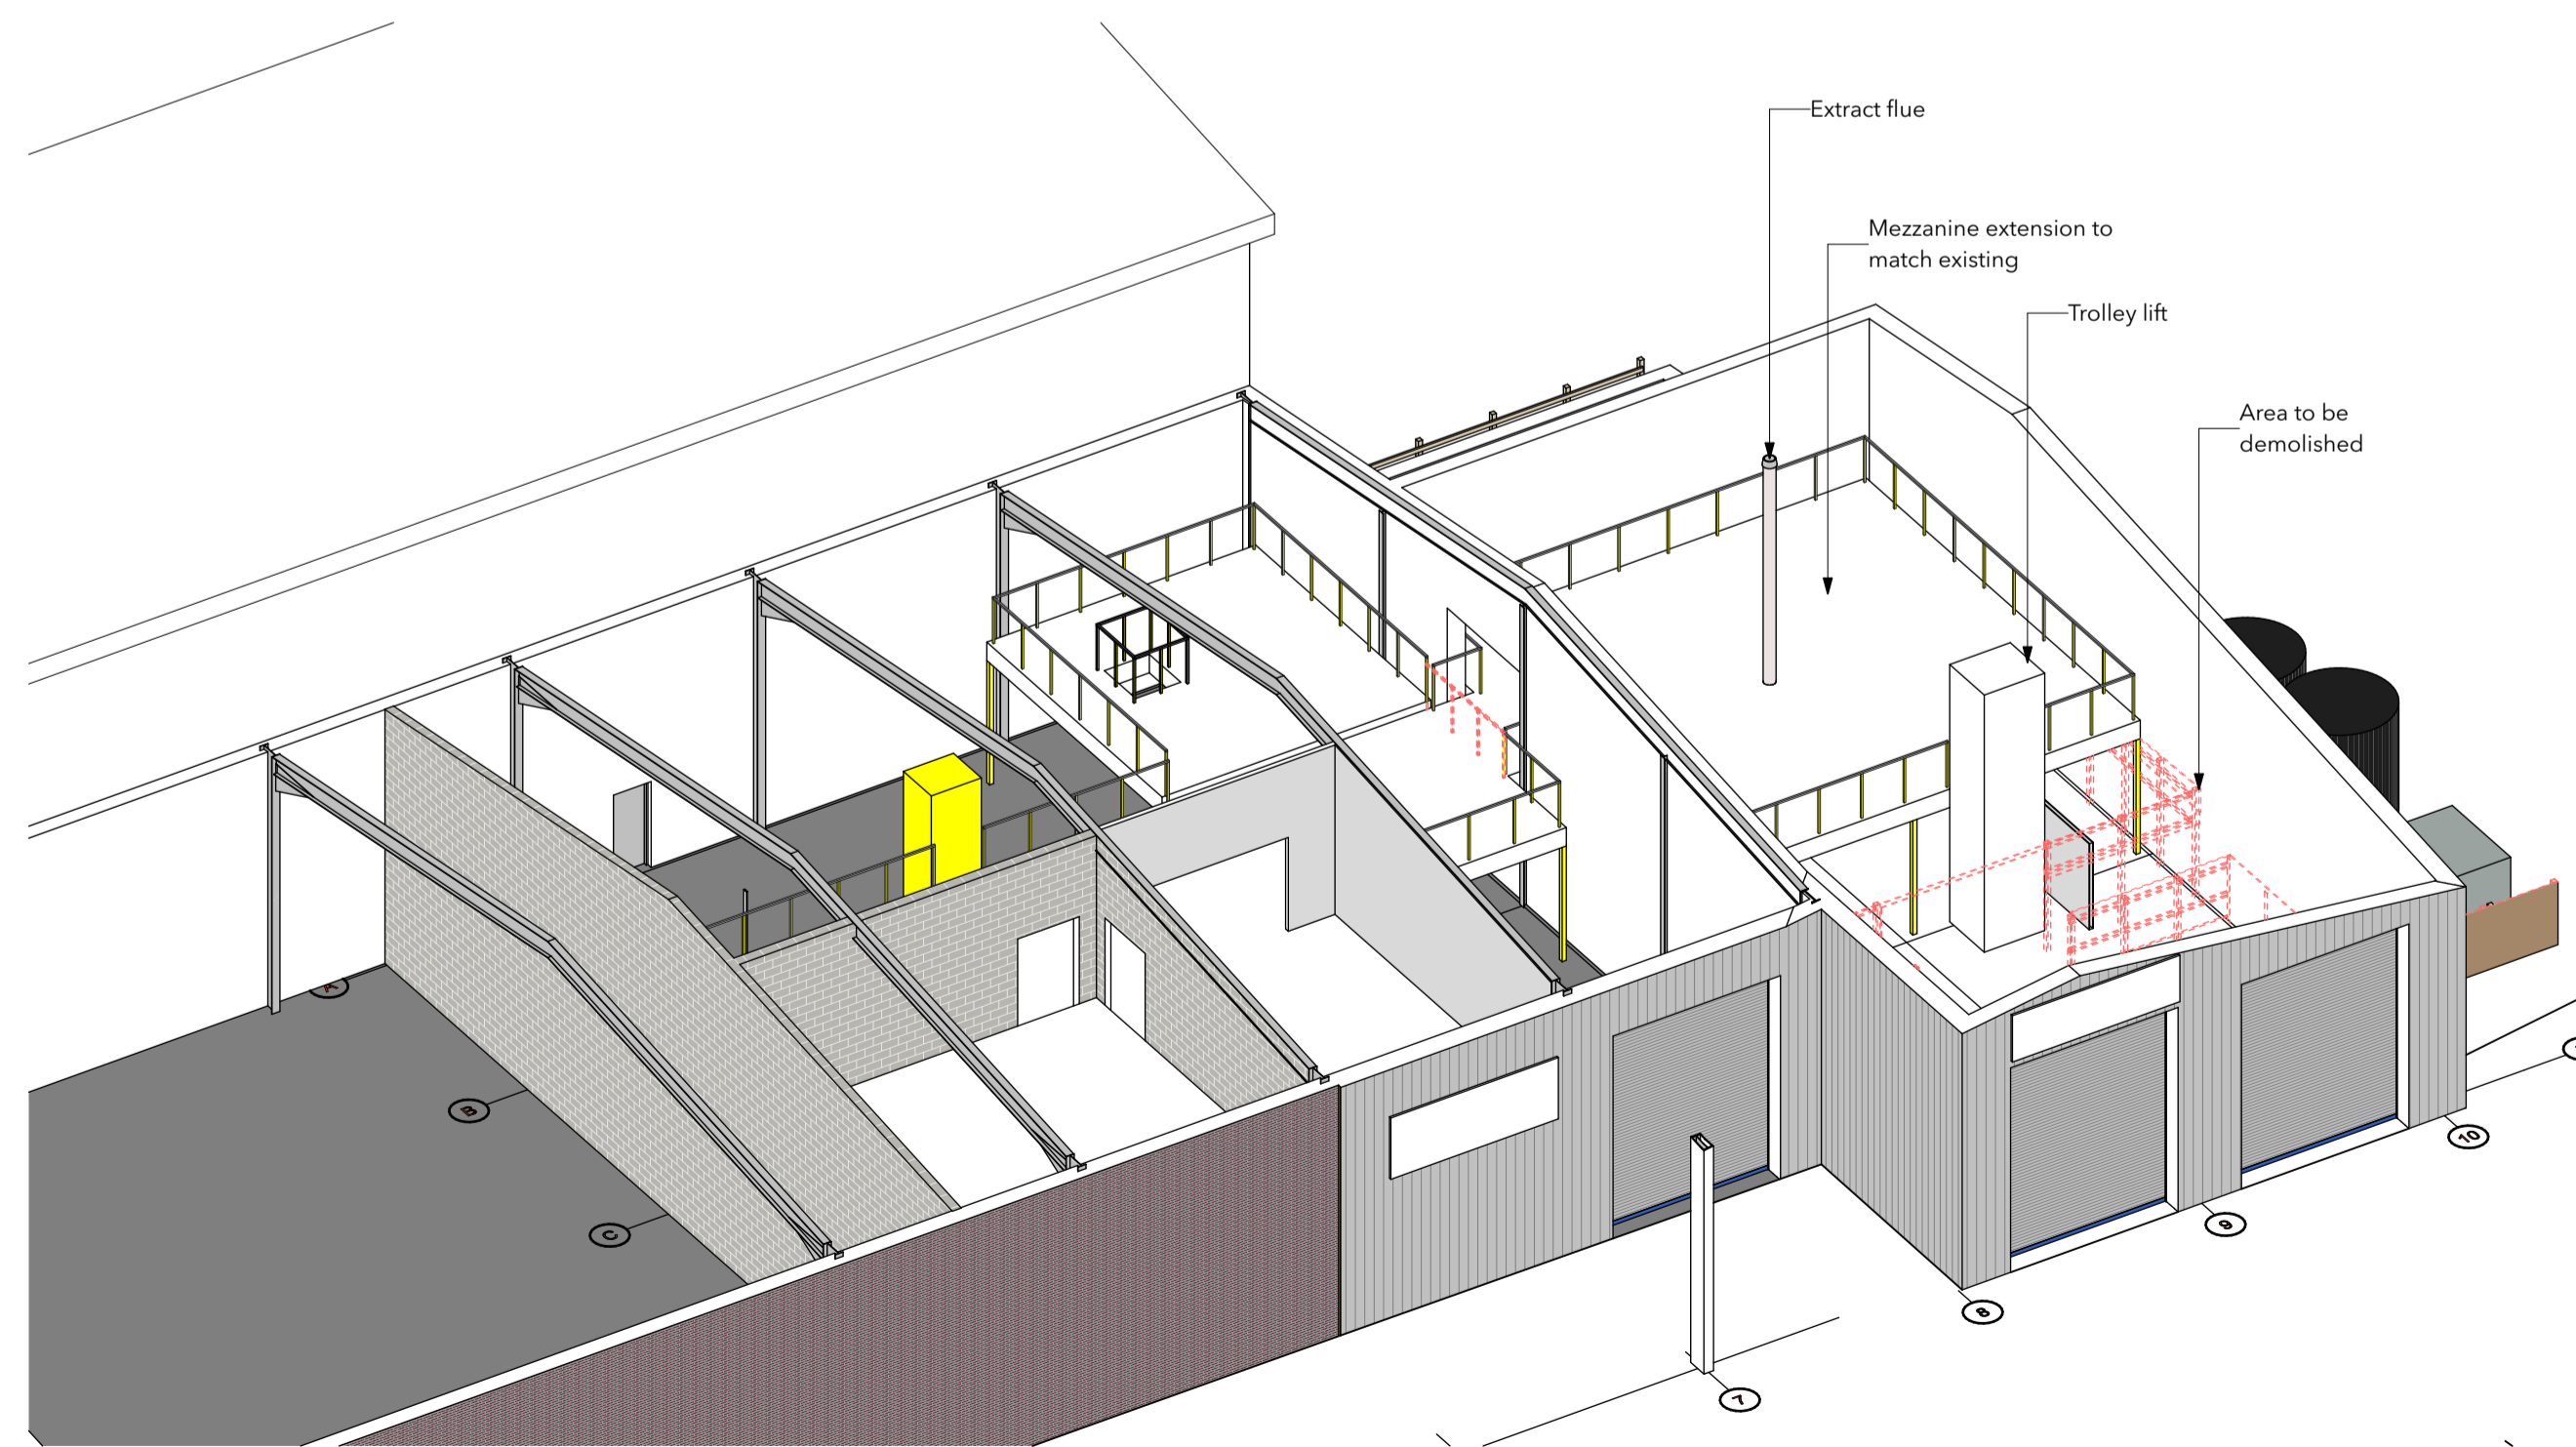

3D-02 Proposed axonometric without roof

Construction Risks Maintenance/cleaning Risks Demolition/adaptation Risks
 In addition to the hazard/risks normally associated with the types of work detailed on this drawing take note of the above. It is assumed that all works on this drawing will be carried out by a competent contractor working, where appropriate, to an appropriate method statement.
 Safety Health and Environmental Information Box

Disclaimer
 This document and its design content is copyright ©. It shall be read in conjunction with all other associated project information including models, specifications, schedules and related consultants documents. Contractors must check all dimensions on site. Only figured dimensions are to be worked from. Discrepancies must be reported immediately to the Architect before proceeding. If in doubt ASK.

01		08/02/2024
RevID	ChID	Change Name
		Date

Location
 Unit 3 Southgate Technology Park
 Pennygillam Way Launceston PL15 7ED

Client
 Downtons Dry Cleaners Ltd

Layout Name
 Sections and 3D Perspectives

Project Number 024-02	Drawing Number 340
---------------------------------	------------------------------

Revision 01	Scales at A1 1:100
-----------------------	------------------------------

Checked By MK	Purpose of Issue Comment
-------------------------	------------------------------------



people@placearchitects.co.uk
 01566 772035