

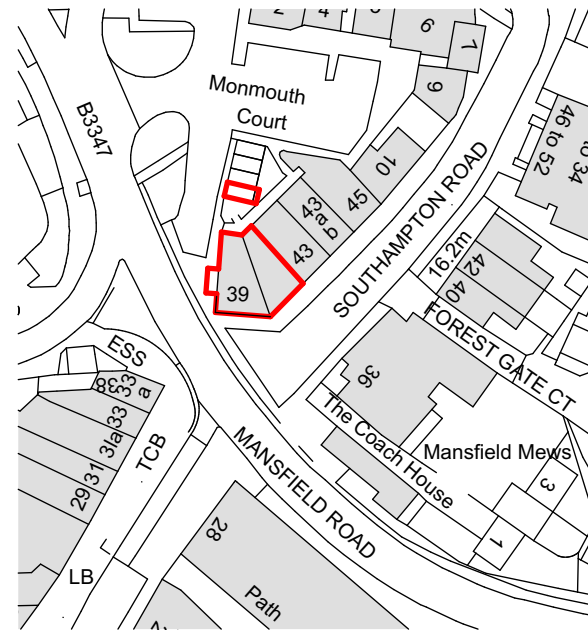


Ordnance Survey, (c) Crown Copyright 2023. All rights reserved. Licence number 100022432

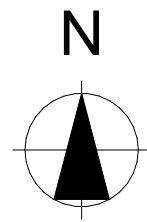

Scale 1:1250

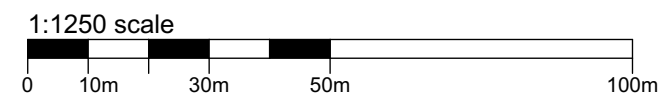

PLANNING APPROVAL			
Revision	Description	Date	Drawn
P4	PV panels and rooflights updated. Red application aline added to parking space	24.01.24	PR

Designer :

ROSE ARCHITECTURAL STUDIO
www.r-as.co.uk

Project :
39 Southampton Road, Ringwood
 Proposed extension and fit-out for Body Consultancy

Drawing :
 Location Plan

Date : Nov 2023	Scale : 1:1250 @ A3	Status : PLANNING	Revision: P4
Drawing No. : 23 / 329 / 102			