


copyright: this drawing is the copyright of MARCHitecture Architectural Design and may not be reproduced without their permission in writing
 note: it is the contractors responsibility to check all dimensions and levels on site and report all discrepancies immediately to the architect the contractor should not scale off the drawings under any circumstance.



Block Plan -SCALE 1:500



Location Plan -SCALE 1:1250

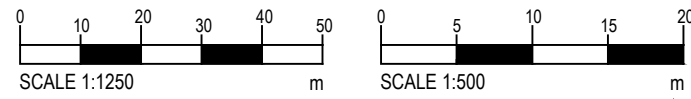

Hollybank Crescent,
 Hythe,
 Southampton,
 SO45 5FZ
 T 023 80972477
 W www.marchitecture-design.co.uk
 E marc@marchitect-design.co.uk

rev.	description	date	drawn	client	scale	title	dwg no.
				Mr and Mrs Braithwait	as shown	Site Location Plan & Block Plan	102
				28 Dale Road Hythe Southampton SO45 5DT	Nov 2020		
					MJ		