
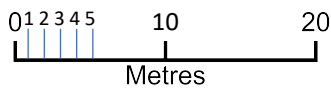


# 50 Seymour Road 1:500 Block Plan (b)

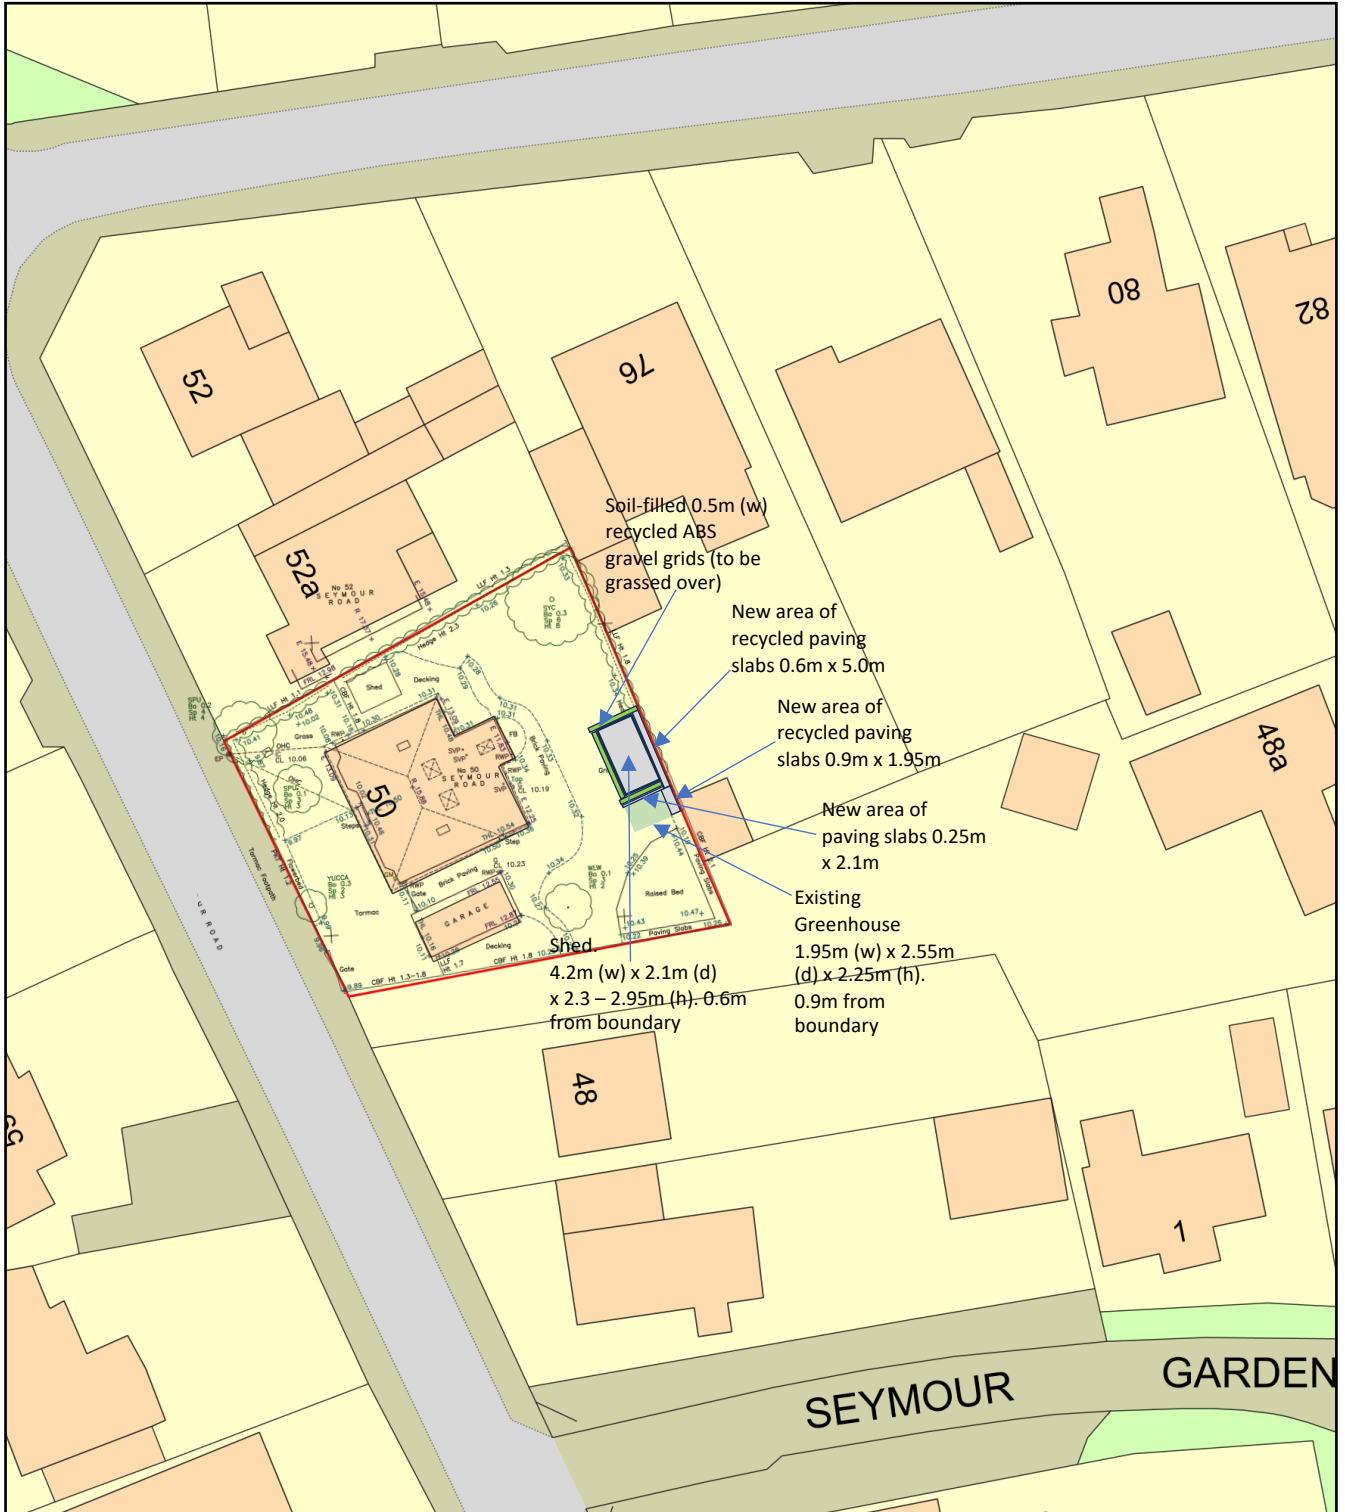

Plan Produced for: NFDC planning app 24/10101

Date Produced: 20 Feb 2024

Plan Reference Number: TQRQM24051132952172

Scale: 1:500 @ A4