




Ordnance Survey, (c) Crown Copyright 2024. All rights reserved. Licence number 100022432

Location Plan

0 12.5m 25m

Scale: 1:1250

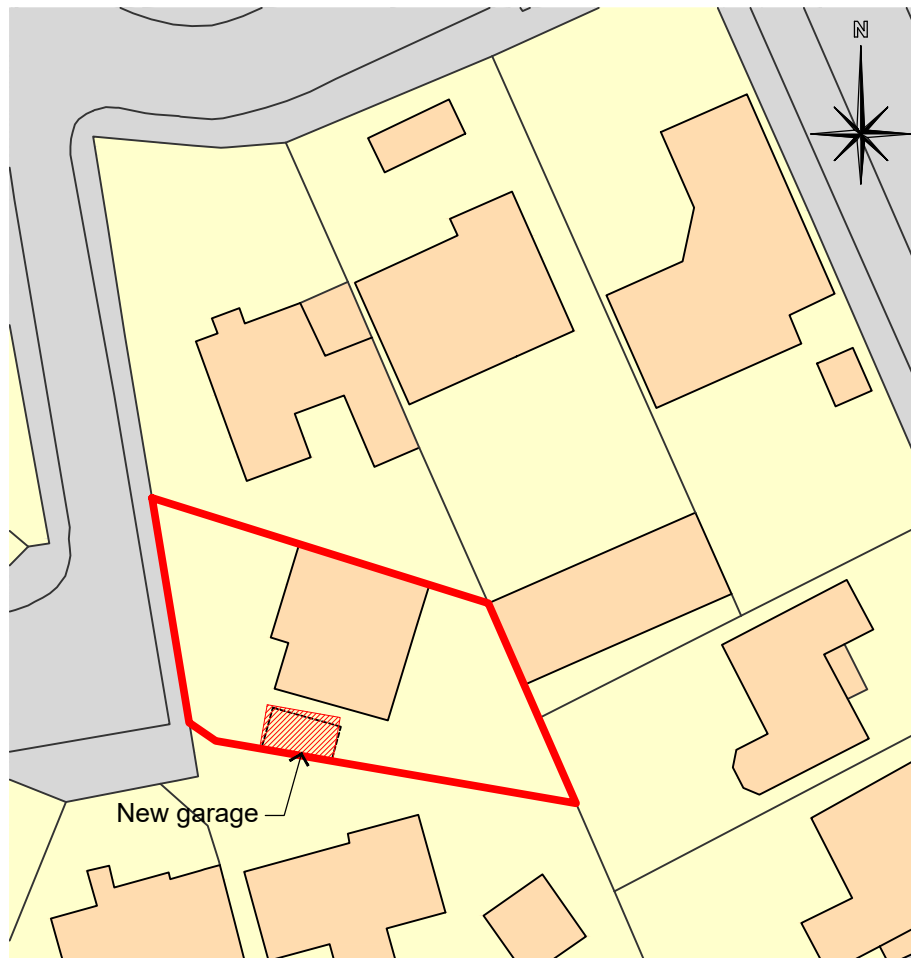

Block Plan

0 5m 10m

Scale: 1:500

Rev	Description	Date

Do not scale from this drawing except for planning purposes only. All measurements to be checked on site prior to the commencement of works.

This drawing and any design therein is the intellectual property of R Elliott Associates Ltd and must not be reproduced, sold, transferred or used for any other purpose without the express written consent of R Elliott Associates Ltd.
© R Elliott Associates Ltd 2024

REA

ARCHITECTURAL DESIGN
& SURVEYING

R Elliott Associates Ltd,
Dennett House, Brighton Road, Sway,
Lymington, Hampshire, SO41 6EB
01590 683176
info@rea-ltd.co.uk www.rea-ltd.co.uk

Details

3 Marley Close
New Milton
BH25 5LL

Job Title

New Garage

Drawing Title

Location and
Block Plan

Scale

As Shown

Drawn By

LH

Checked By

SH

Date

February 2023

Sheet Size

A3

Drawing Number

11229 PL 01

Rev