



1 Existing Ground Floor
Scale: 1:50



2 Existing First Floor
Scale: 1:50

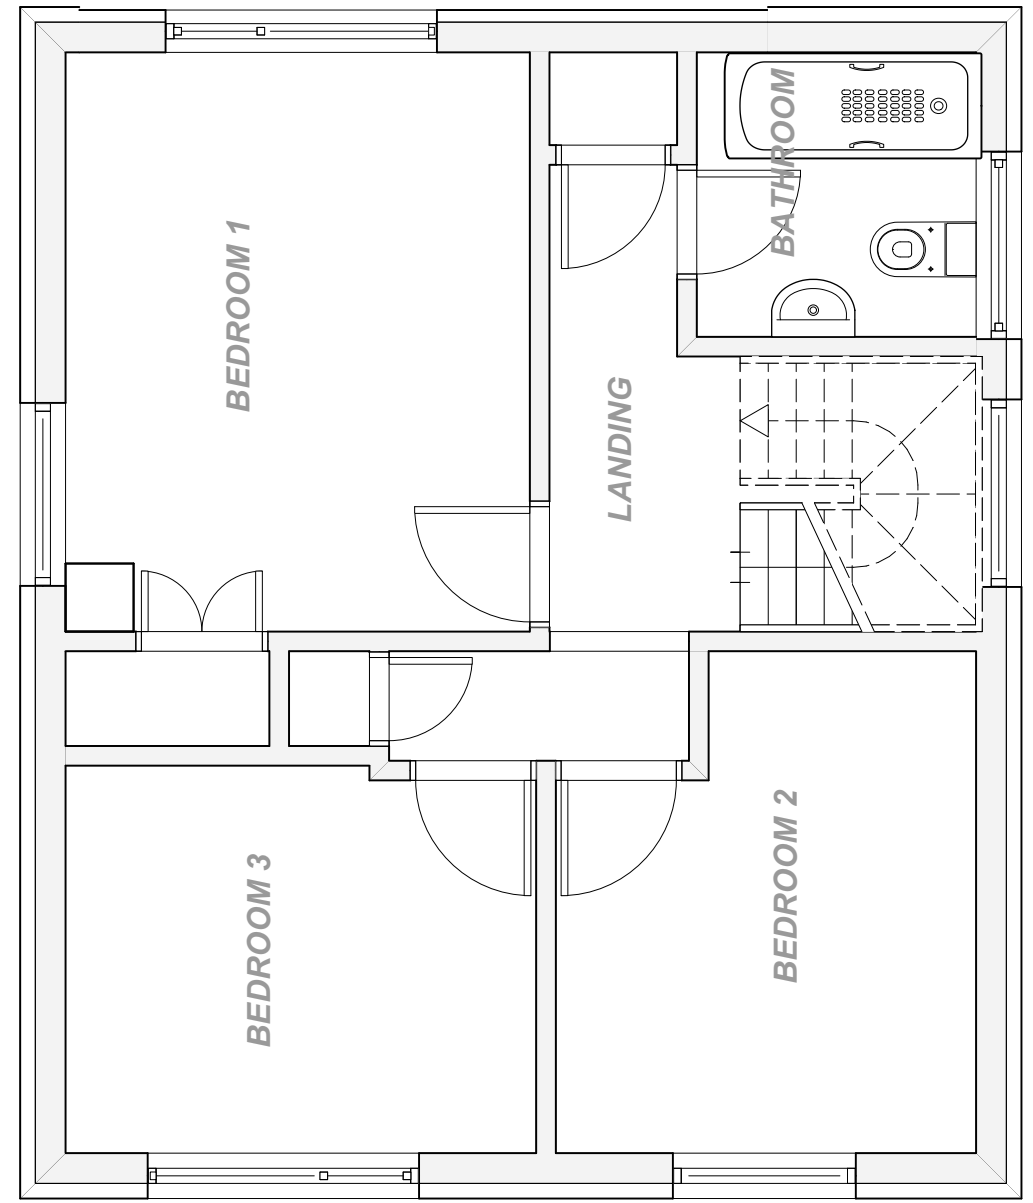

<table border="0"> <tr> <td>23/02/2024</td> <td>C</td> <td>REVISION C</td> </tr> <tr> <td>Date</td> <td>No.</td> <td>Revision Notes</td> </tr> </table>	23/02/2024	C	REVISION C	Date	No.	Revision Notes	<p>client Mr & Mrs N Street</p> <p>project 3 Stoke Road, Winchester SO23 7ET</p>	<p>drawing title Existing Floorplans</p> <p>drawing no. scale 201 As noted @A3</p> <p>issue date For Planning 21/02/2022</p>	<p>design firm</p>  <p>Penco Builders Ltd 33 Ashdene Road Ashurst SO40 7DR</p> <p>t: 07517367980 e: penco.greg@gmail.com</p>
23/02/2024	C	REVISION C							
Date	No.	Revision Notes							