


INDIAN SANDSTONE



# PROPOSED PLAN

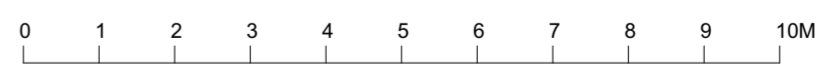

ARC design consultants Ltd  
 18 sunningdale, orton waterville  
 peterborough pe2 5ub  
 tel: 01733 234857  
 e-mail: janetcoitman@aol.com

CLIENT  
 GREENE KING

PROJECT  
 THE CROOKED BILLET  
 NEWTON LONGVILLE

DRAWING  
 GARDEN PLAN AS PROPOSED (PART)

DATE JANUARY 2024

SCALE 1:100 @ A2

DRAWN BY JLC

PROJECT NO 307

DRAWING NO 03

This drawing is the property of Arc Design Consultants Ltd. Copyright is reserved by them and the drawing is issued on the condition that it is not copied either wholly or in part without the written consent of Arc Design Consultants Ltd. Do not scale from this drawing. Use figured dimensions only. All dimensions to be checked on site before commencement of any work and or shop drawing. This is to be read in conjunction with all the relevant design and construction drawings and schedule of works.