


THIS DRAWING REMAINS THE SOLE COPYRIGHT OF
JEFFREY CHARLES EMMETT ASSOC. R.I.C.S
All dimensional discrepancies to be referred to
JCE Planning & Architectural Consultancy

Notes

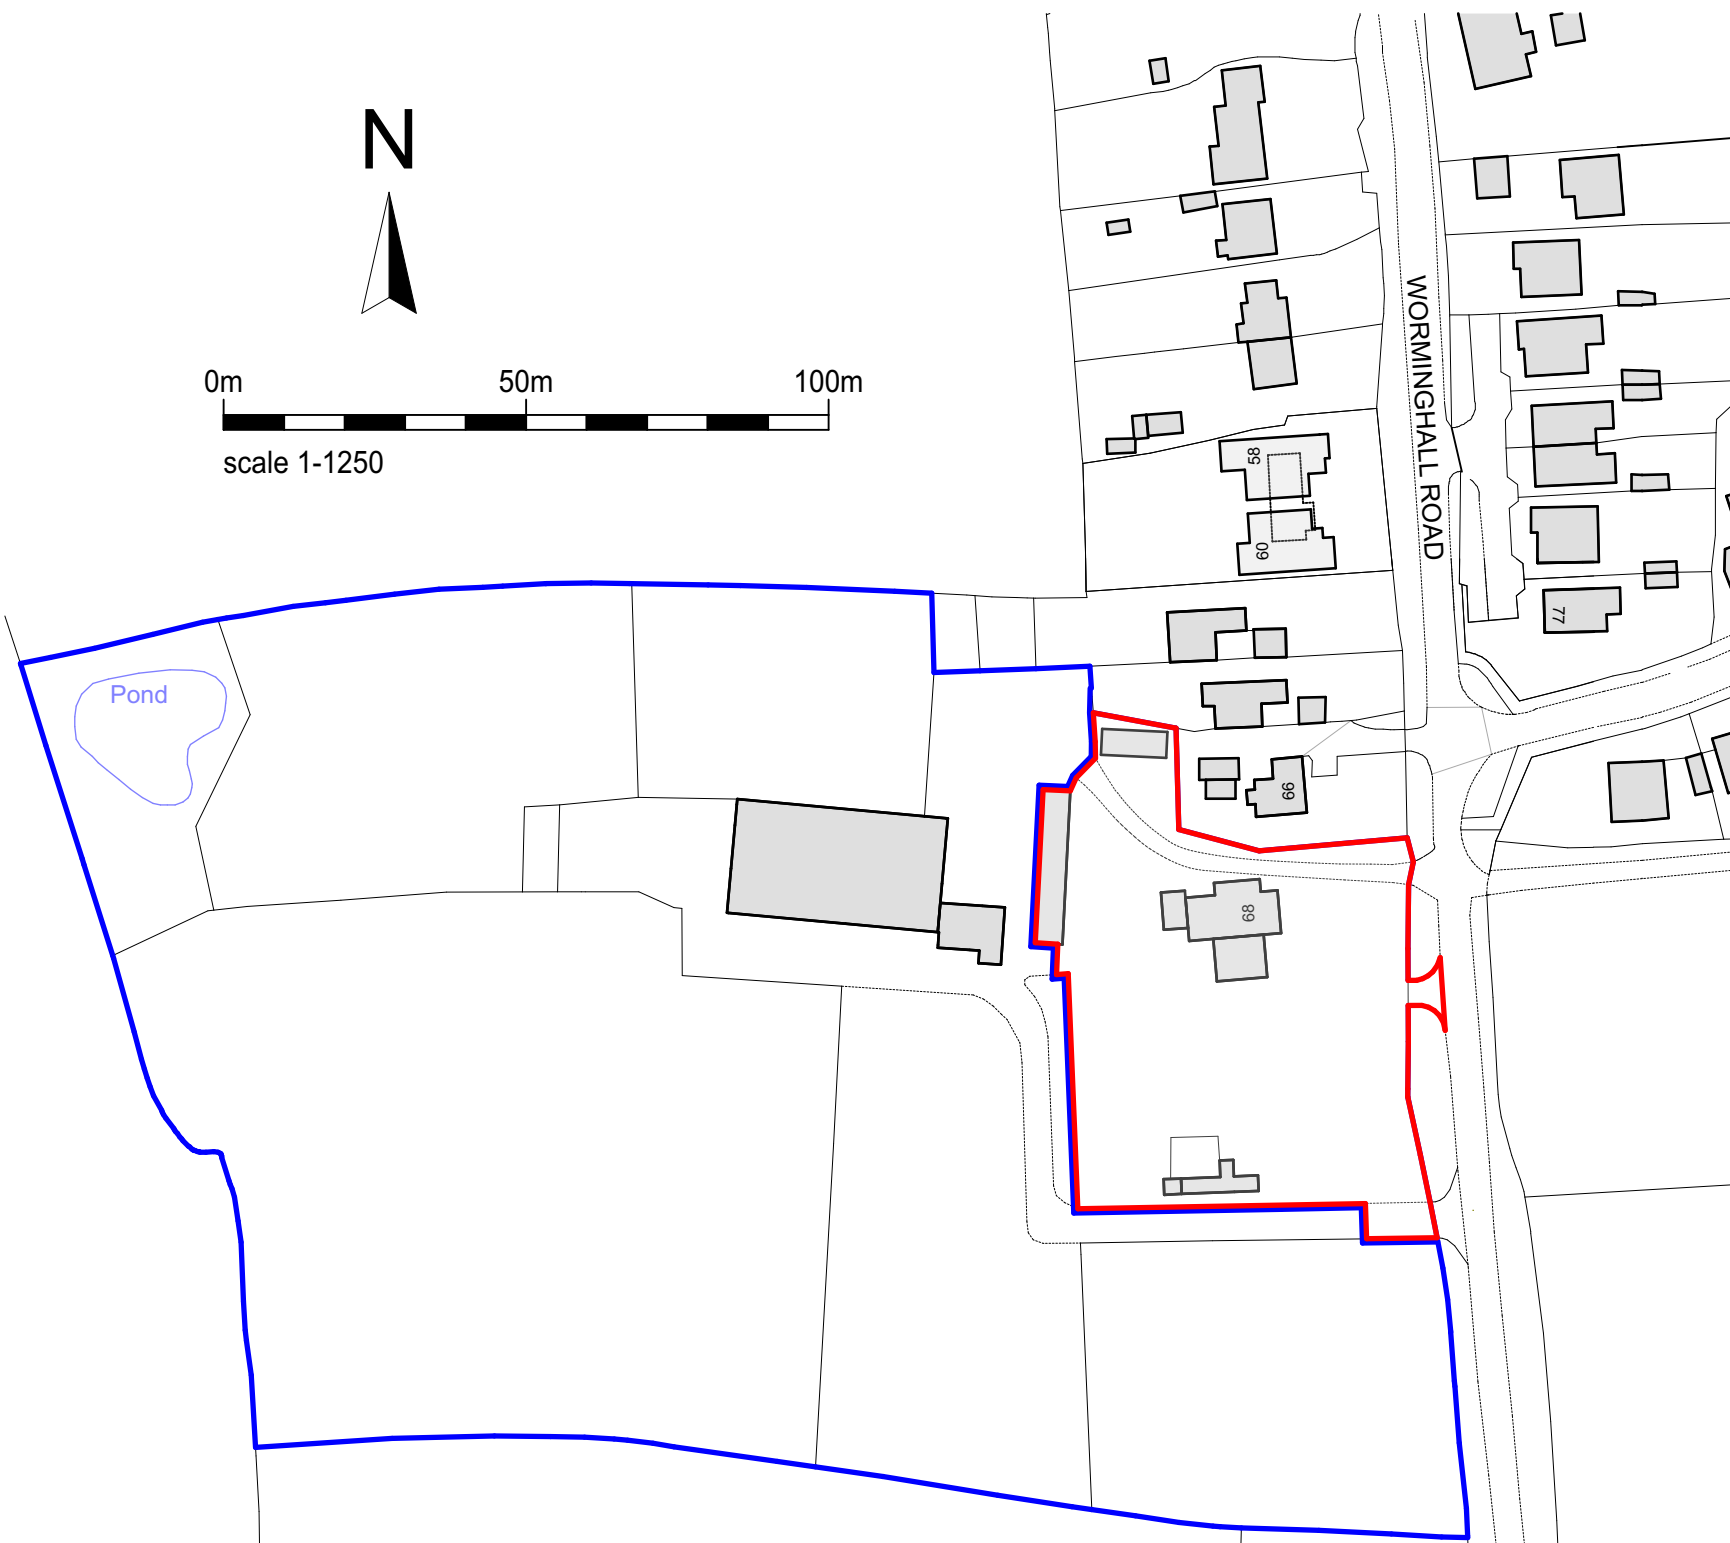

scale 1-1250



Outline Application

no	date	revision
A	26/02/24	New access is included in red line



**PLANNING & ARCHITECTURAL
CONSULTANCY**
Chetwood House • Chilton • HP18 9LS
01844 267990 • admin@jcemmett.co.uk

project	New Development at Walnut Farm 68 Worminghall Road Oakley HP18 9QY	
title	Site Location Plan	
drawn	AK	Project number
date	26/02/2024	1376
scale	1:1250 @ A4	Drawing no
		PL-01A