


THIS DRAWING REMAINS THE SOLE COPYRIGHT OF
JEFFREY CHARLES EMMETT ASSOC. R.I.C.S
All dimensional discrepancies to be referred to
JCE Planning & Architectural Consultancy

Notes

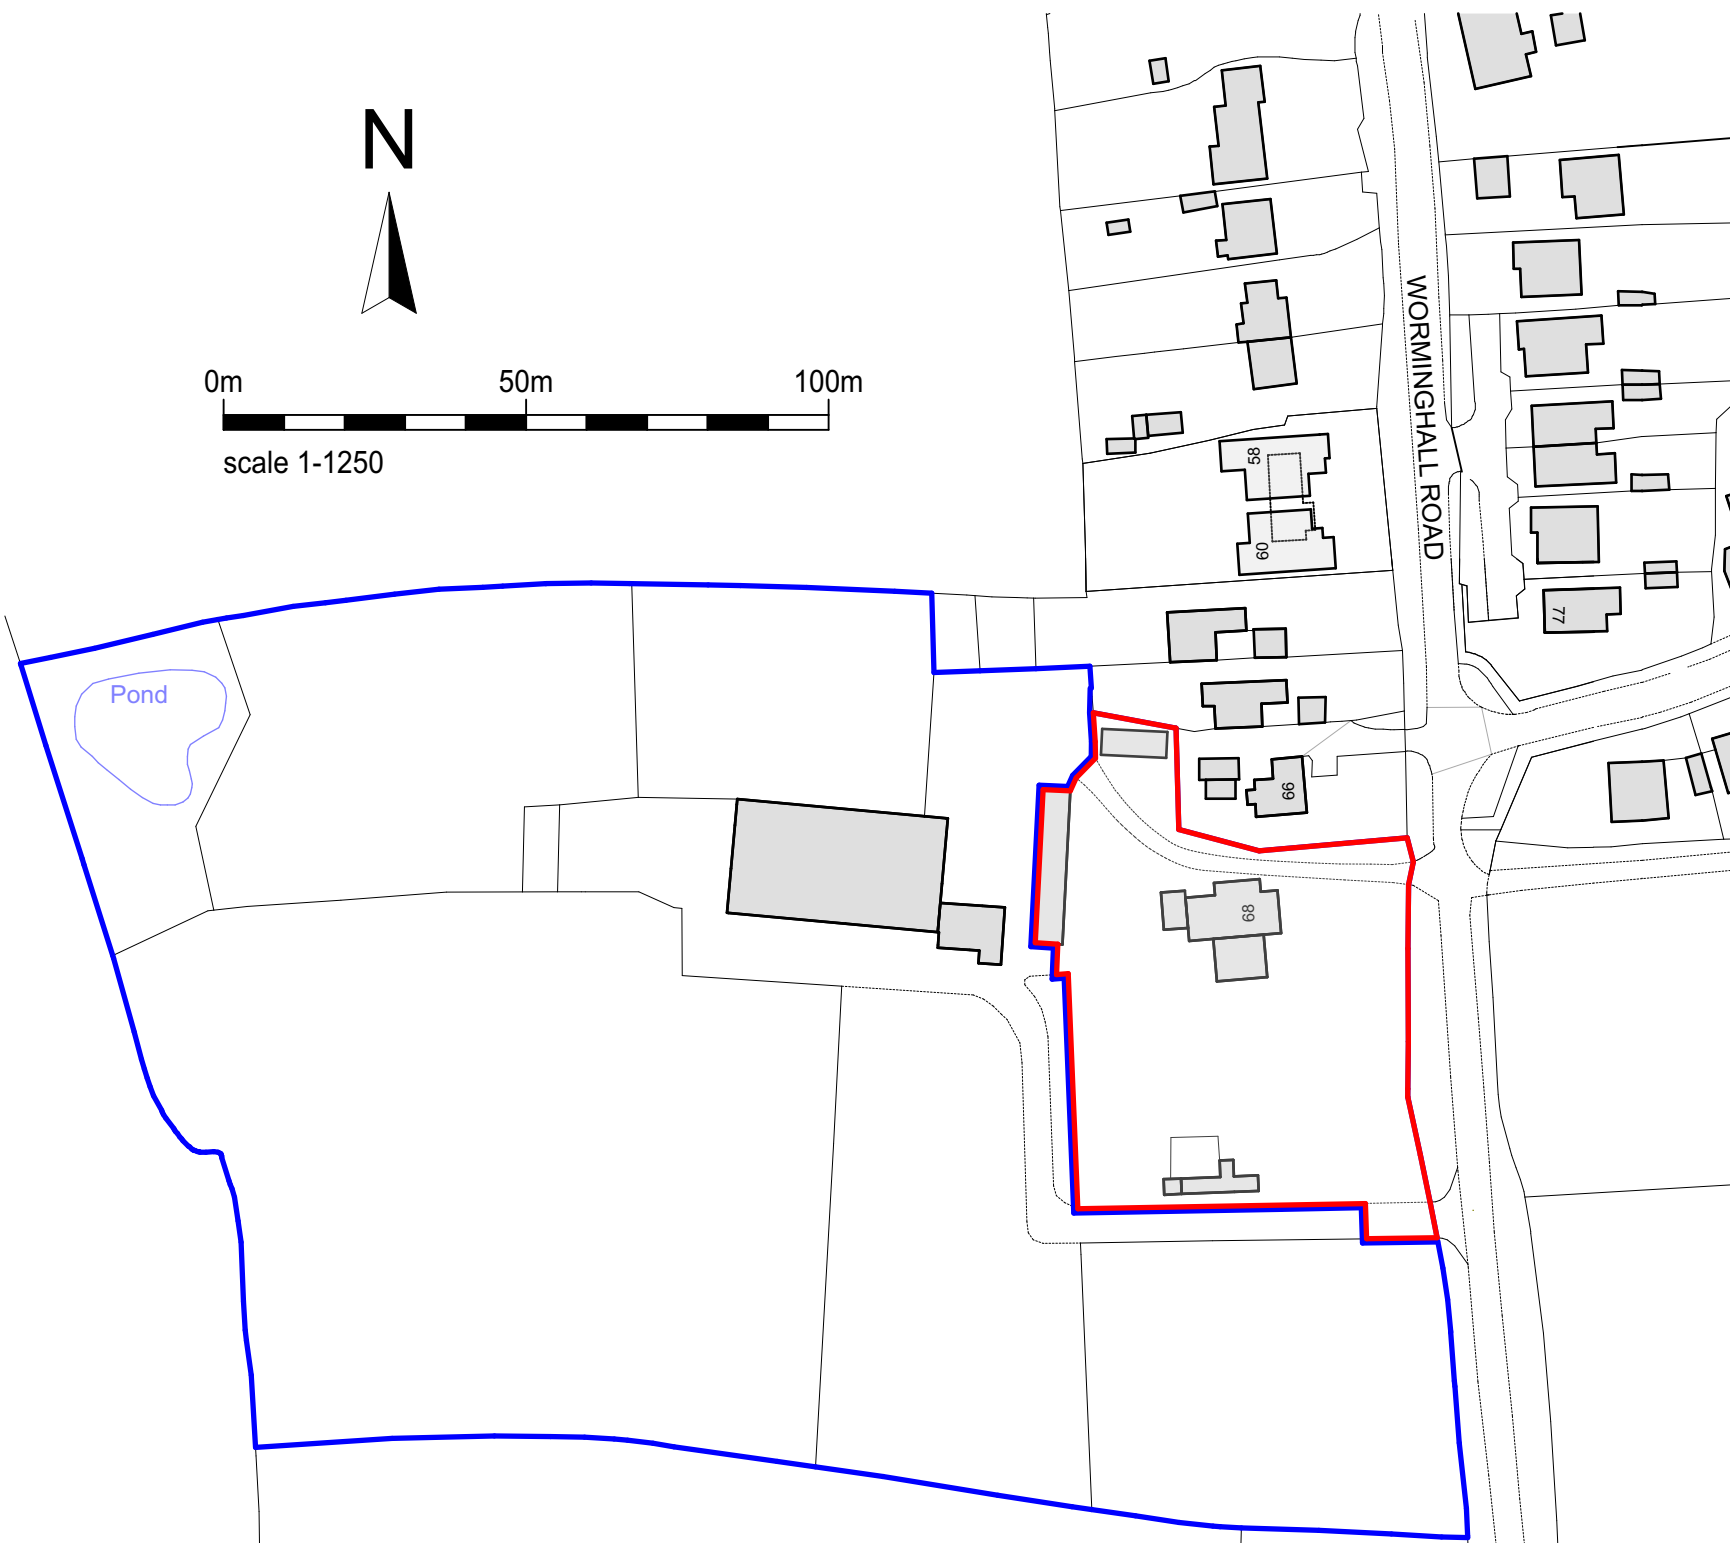

scale 1-1250



Outline Application

no	date	revision

JCE PLANNING & ARCHITECTURAL
CONSULTANCY
Chetwood House • Chilton • HP18 9LS
01844 267990 • admin@jcemmett.co.uk

project
New Development at
Walnut Farm
68 Worminghall Road
Oakley HP18 9QY

title
Site Location Plan

drawn	AK	Project number	1376
date	08/02/2024		
scale	1:1250 @ A4	Drawing no	PL-01