


THE PROPOSED BUNGALOW  
IS THE SAME PLAN EXTERNAL AS  
THE THE PLANNING GRANTED  
UNDER APPLICATION 22/01959/APP

THE INTERNAL LAYOUT IS ONLY  
DIFFERENT

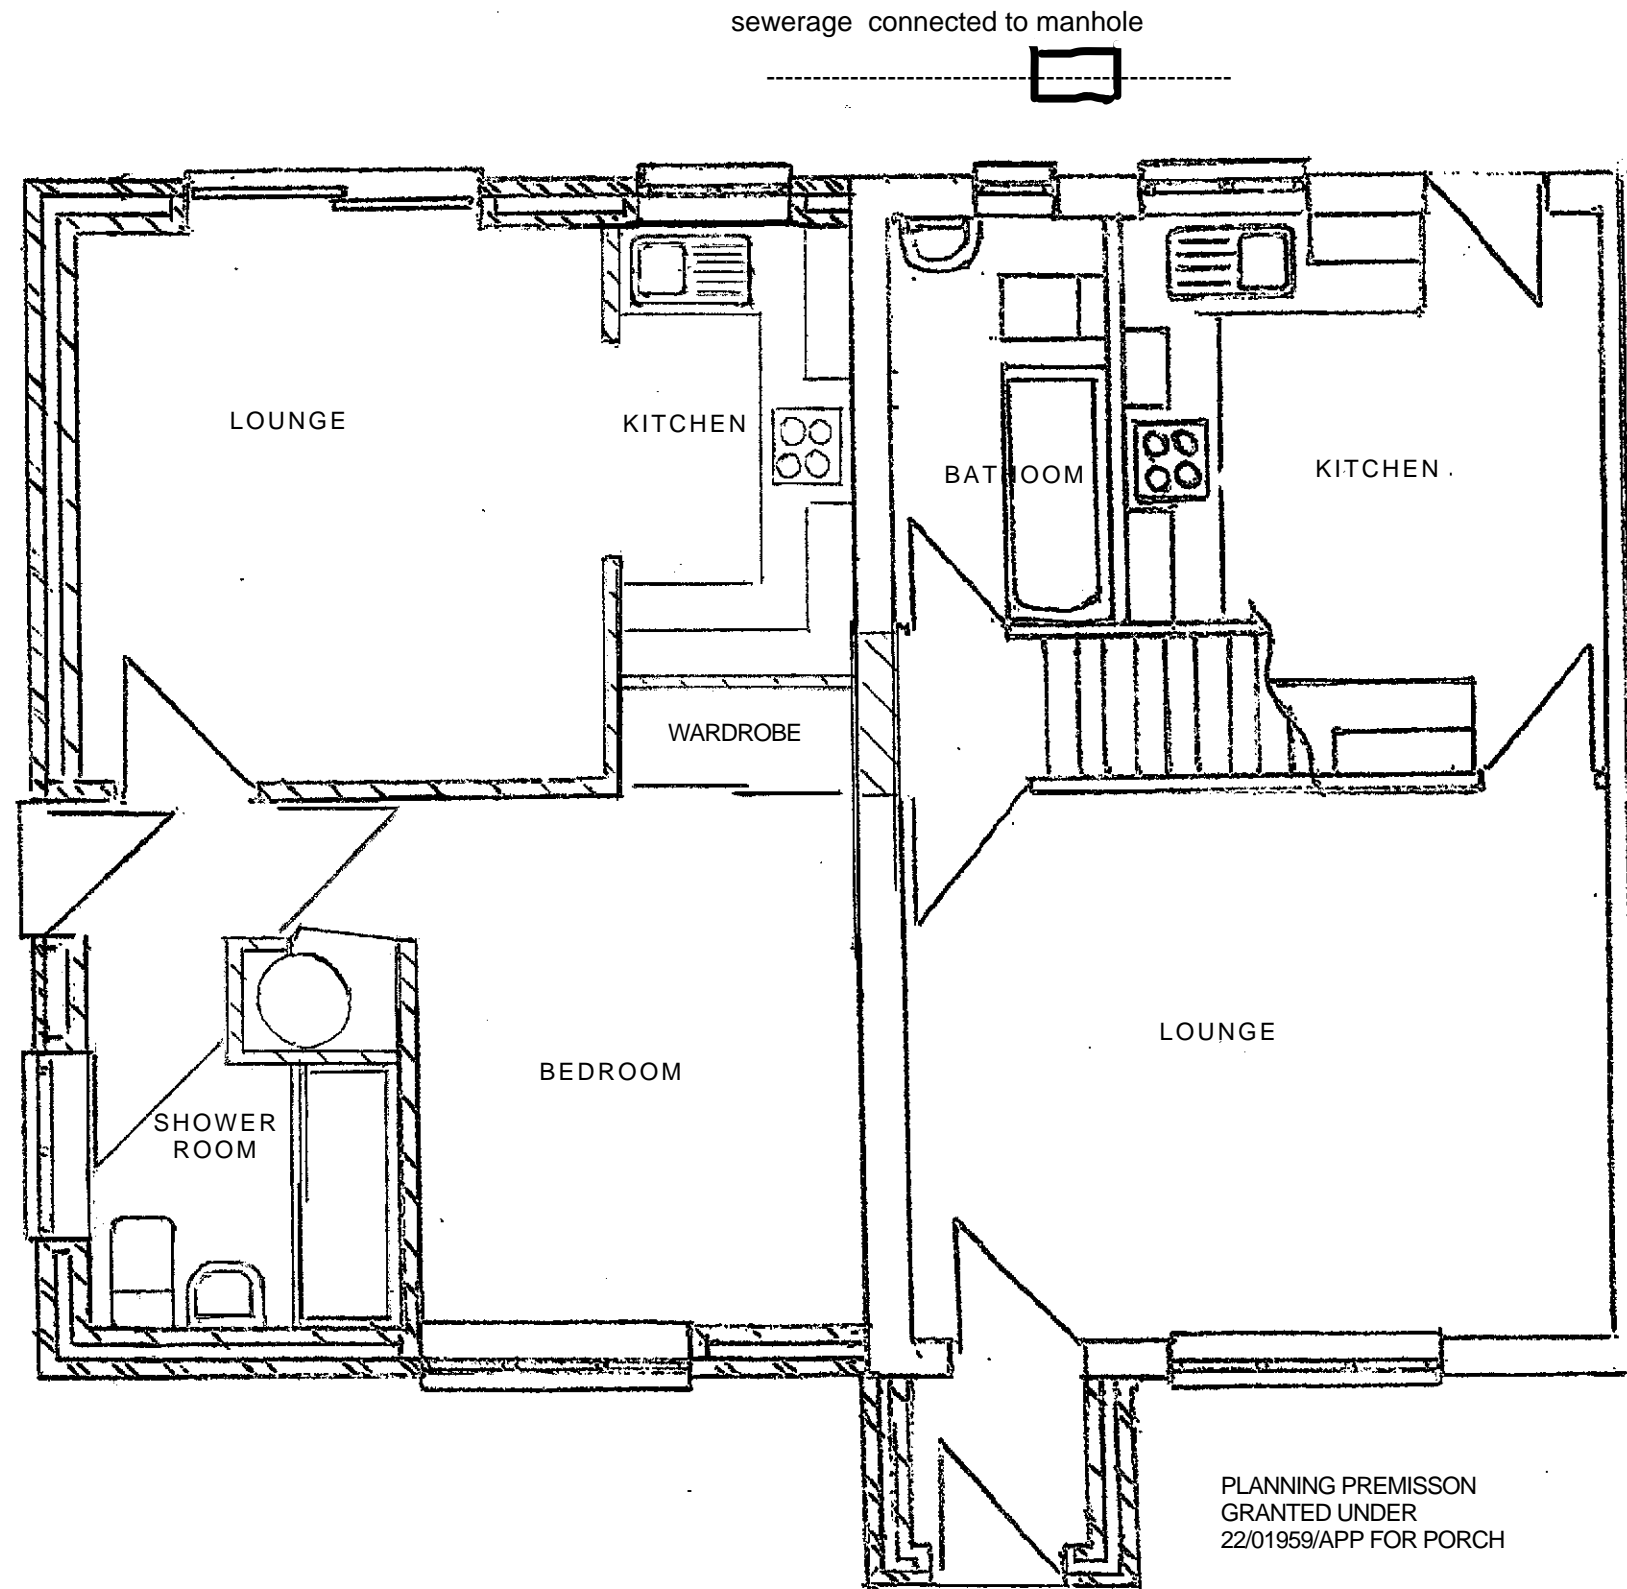

PROPOSED BUNGALOW

66 PENN ROAD AYLESBURY

BUCKS HP21 8HN

A3 SCALE 1.50

DRAWING NUMBERS 6604 A



**Rogers Builders (Aylesbury) Ltd**

Furzenfield Farm Thornton Road Nash

Bucks MK17 0EZ

email: furzenfield@aol.com

telephone : 01908 501814 mobile 07860 315615