



PLEASE NOTE:

All architectural drawings should be read in conjunction with reports by other consultants submitted along with the application.

All proposed internal layouts are indicative and approximate.

Any dimensions or levels indicated are subject to further detail design development.

— ARC OXFORD SITE
 — APPLICATION BOUNDARY

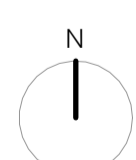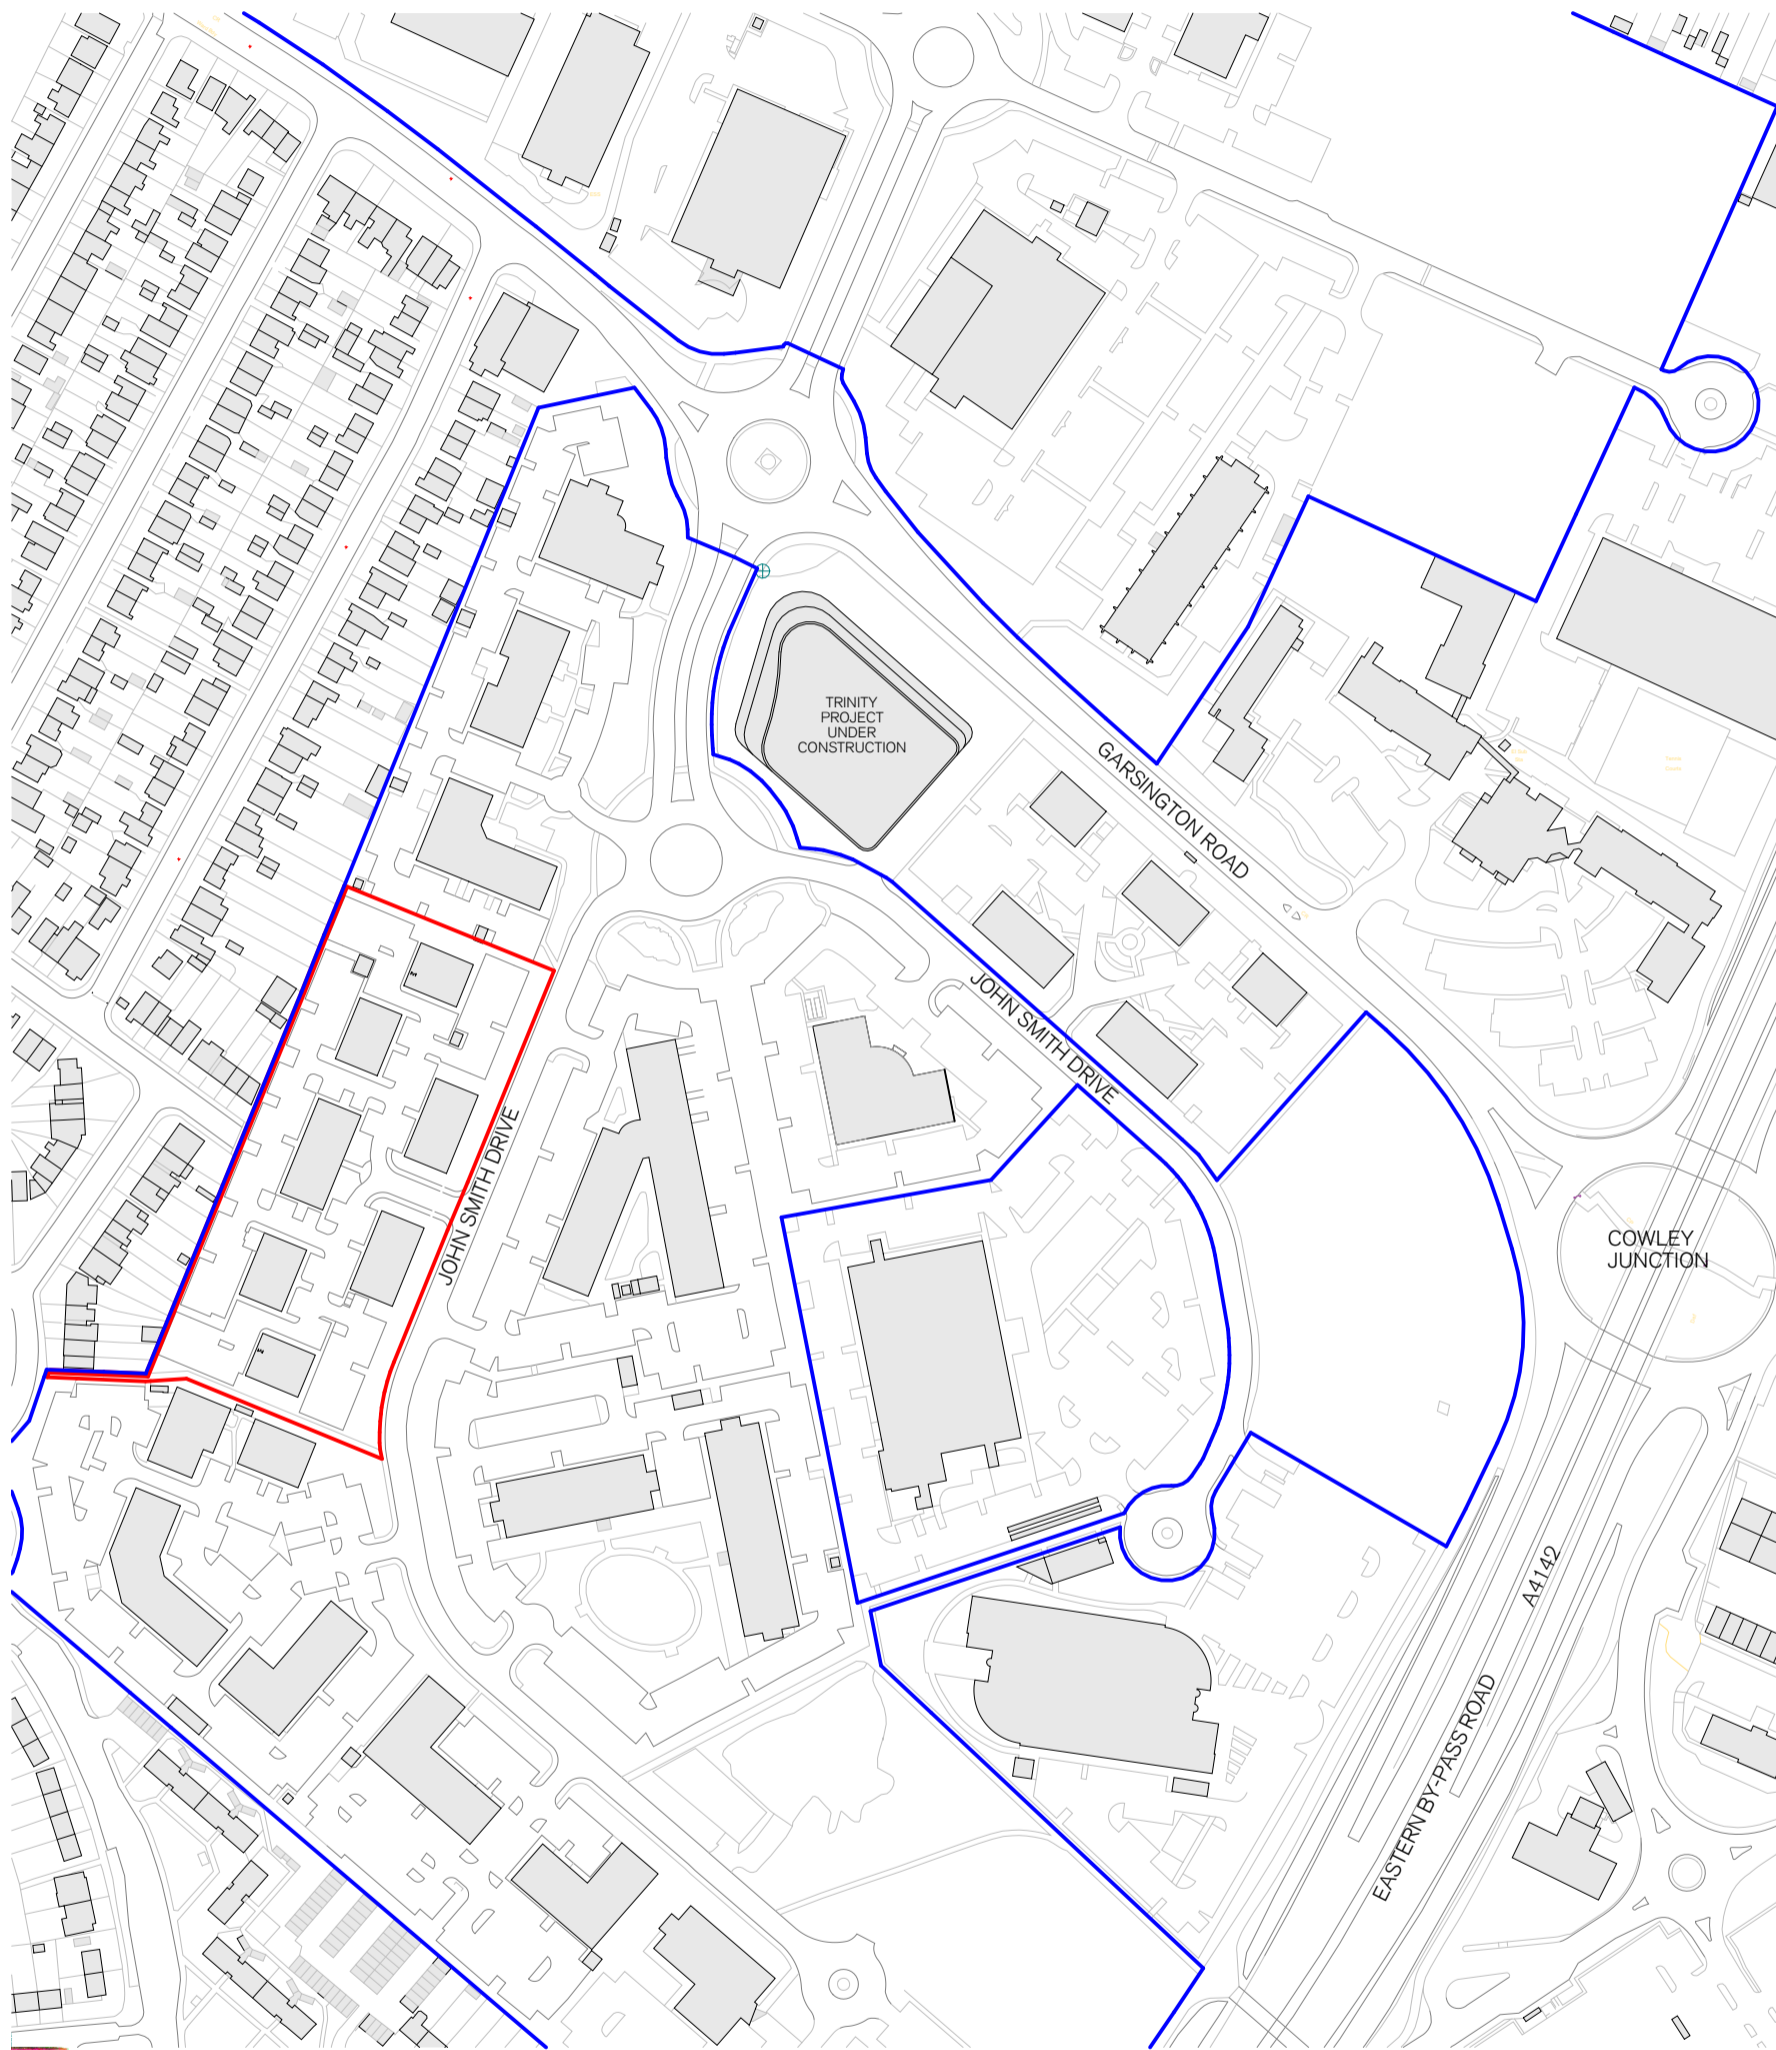

1 Site Location Plan
 1 : 2500

REV.	ISSUED	DESCRIPTION	DRAWN	CHECKED
01/02/24		Issued to Carter Jonas for Planning Submission	MC	SG



PROJECT
 Nash Court, ARC Oxford

CLIENT
 ARC - Advanced Research Clusters

DRAWING NO
NCO - SP - ZZ - ZZ - DR - A - 0004

PROJECT ORIGINATOR ZONE LEVEL TYPE ROLE NUMBER

DESCRIPTION
 PL - Existing Site Location Plan

DATE
 Feb 2024

STATUS
 PLANNING

REV DRAWN CHECKED
 P01 MC SG

JOB NO
 23.036

SUITABILITY
 S3