



Location Plan 1:1250@A1


Section F-F Proposed

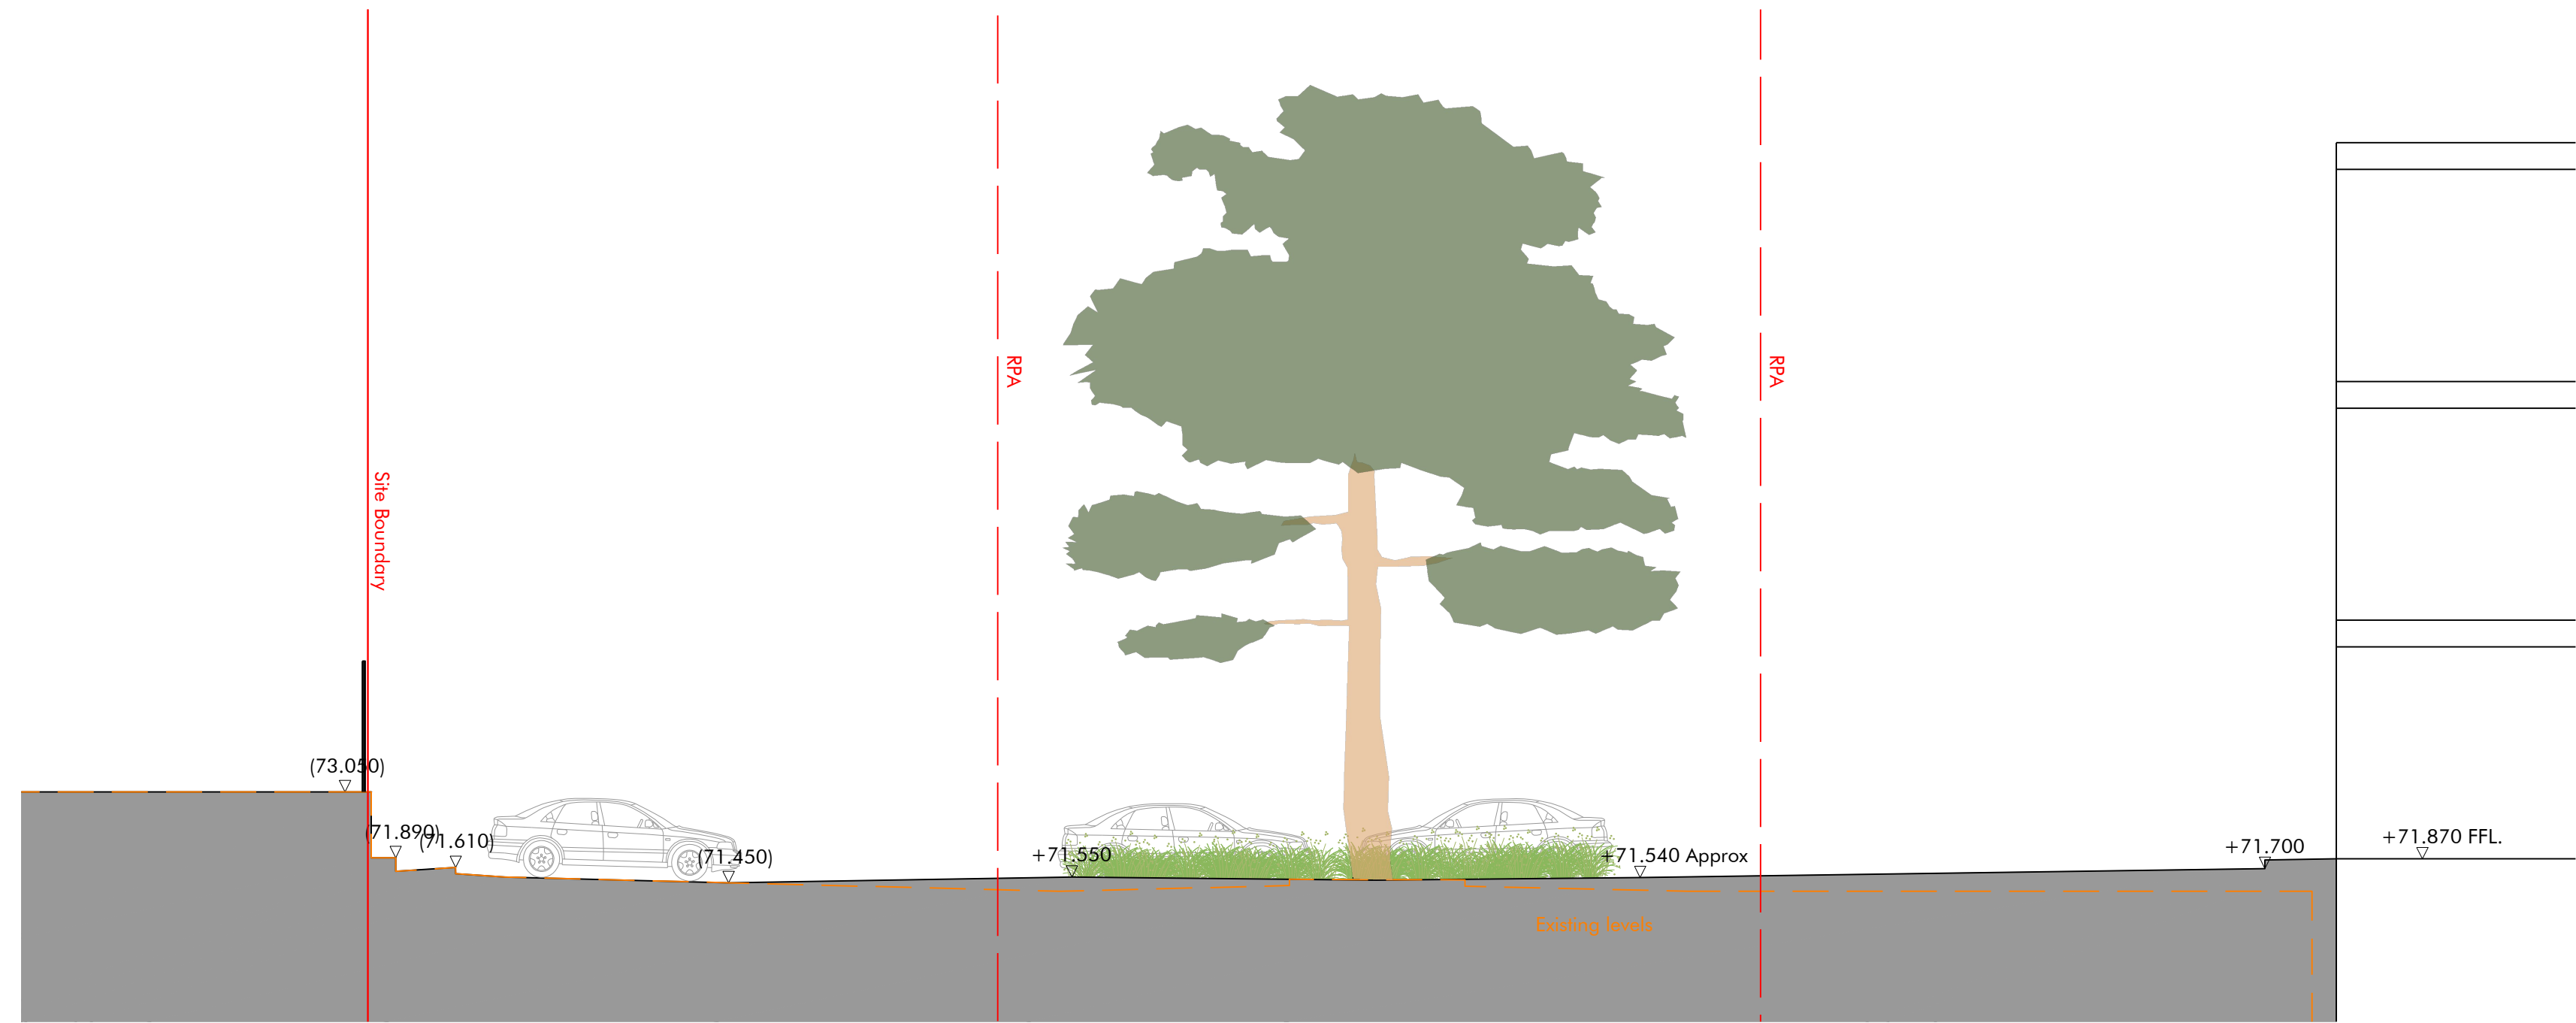

Section G-G Proposed

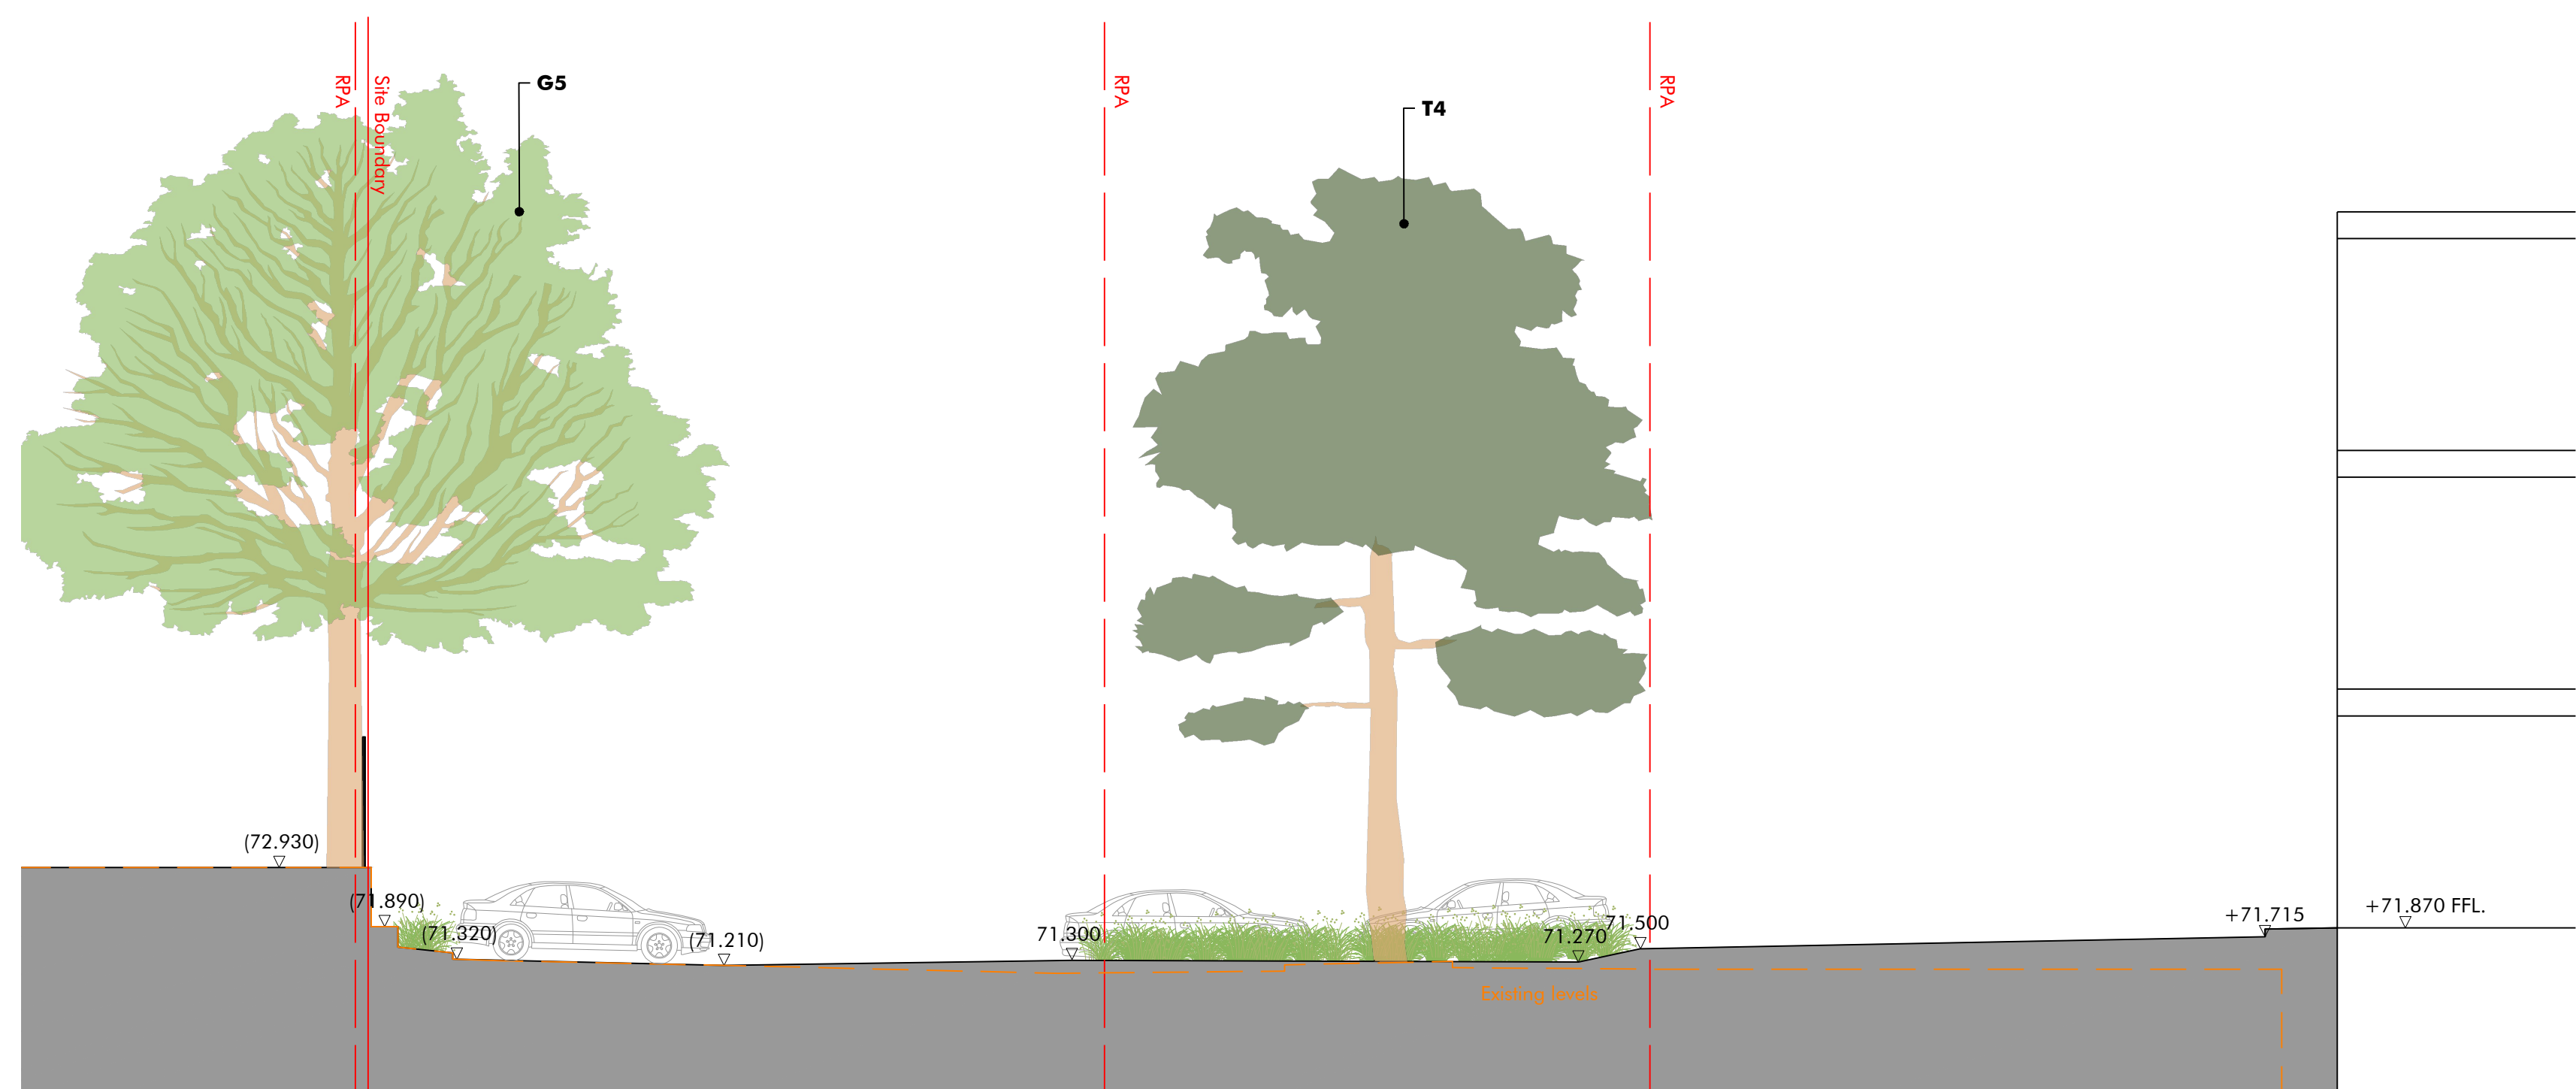

Rev	Description	Dwn by	Chkd by	Date	Notes:
P1	For Planning	HW	LP	02.02.2024	

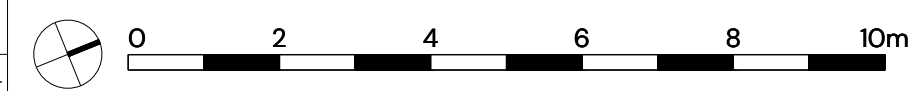

Macgregor Smith			
Project	Plot 4200 ARC Oxford	Drawn by	QZ
Status	Planning	Checked by	LP
Title	Boundary Sections	Scale	1:100@A1
Drawing	1389-502	Revision	P1

www.macgregorsmith.co.uk
01235 464 690
hello@macgregorsmith.co.uk

This drawing is protected by copyright. Contractors must check all dimensions on site. Only figure dimensions are to be worked from. Discrepancies must be reported to landscape architect before proceeding.