


Location Plan 1:1250@A1


Section C-CC Proposed

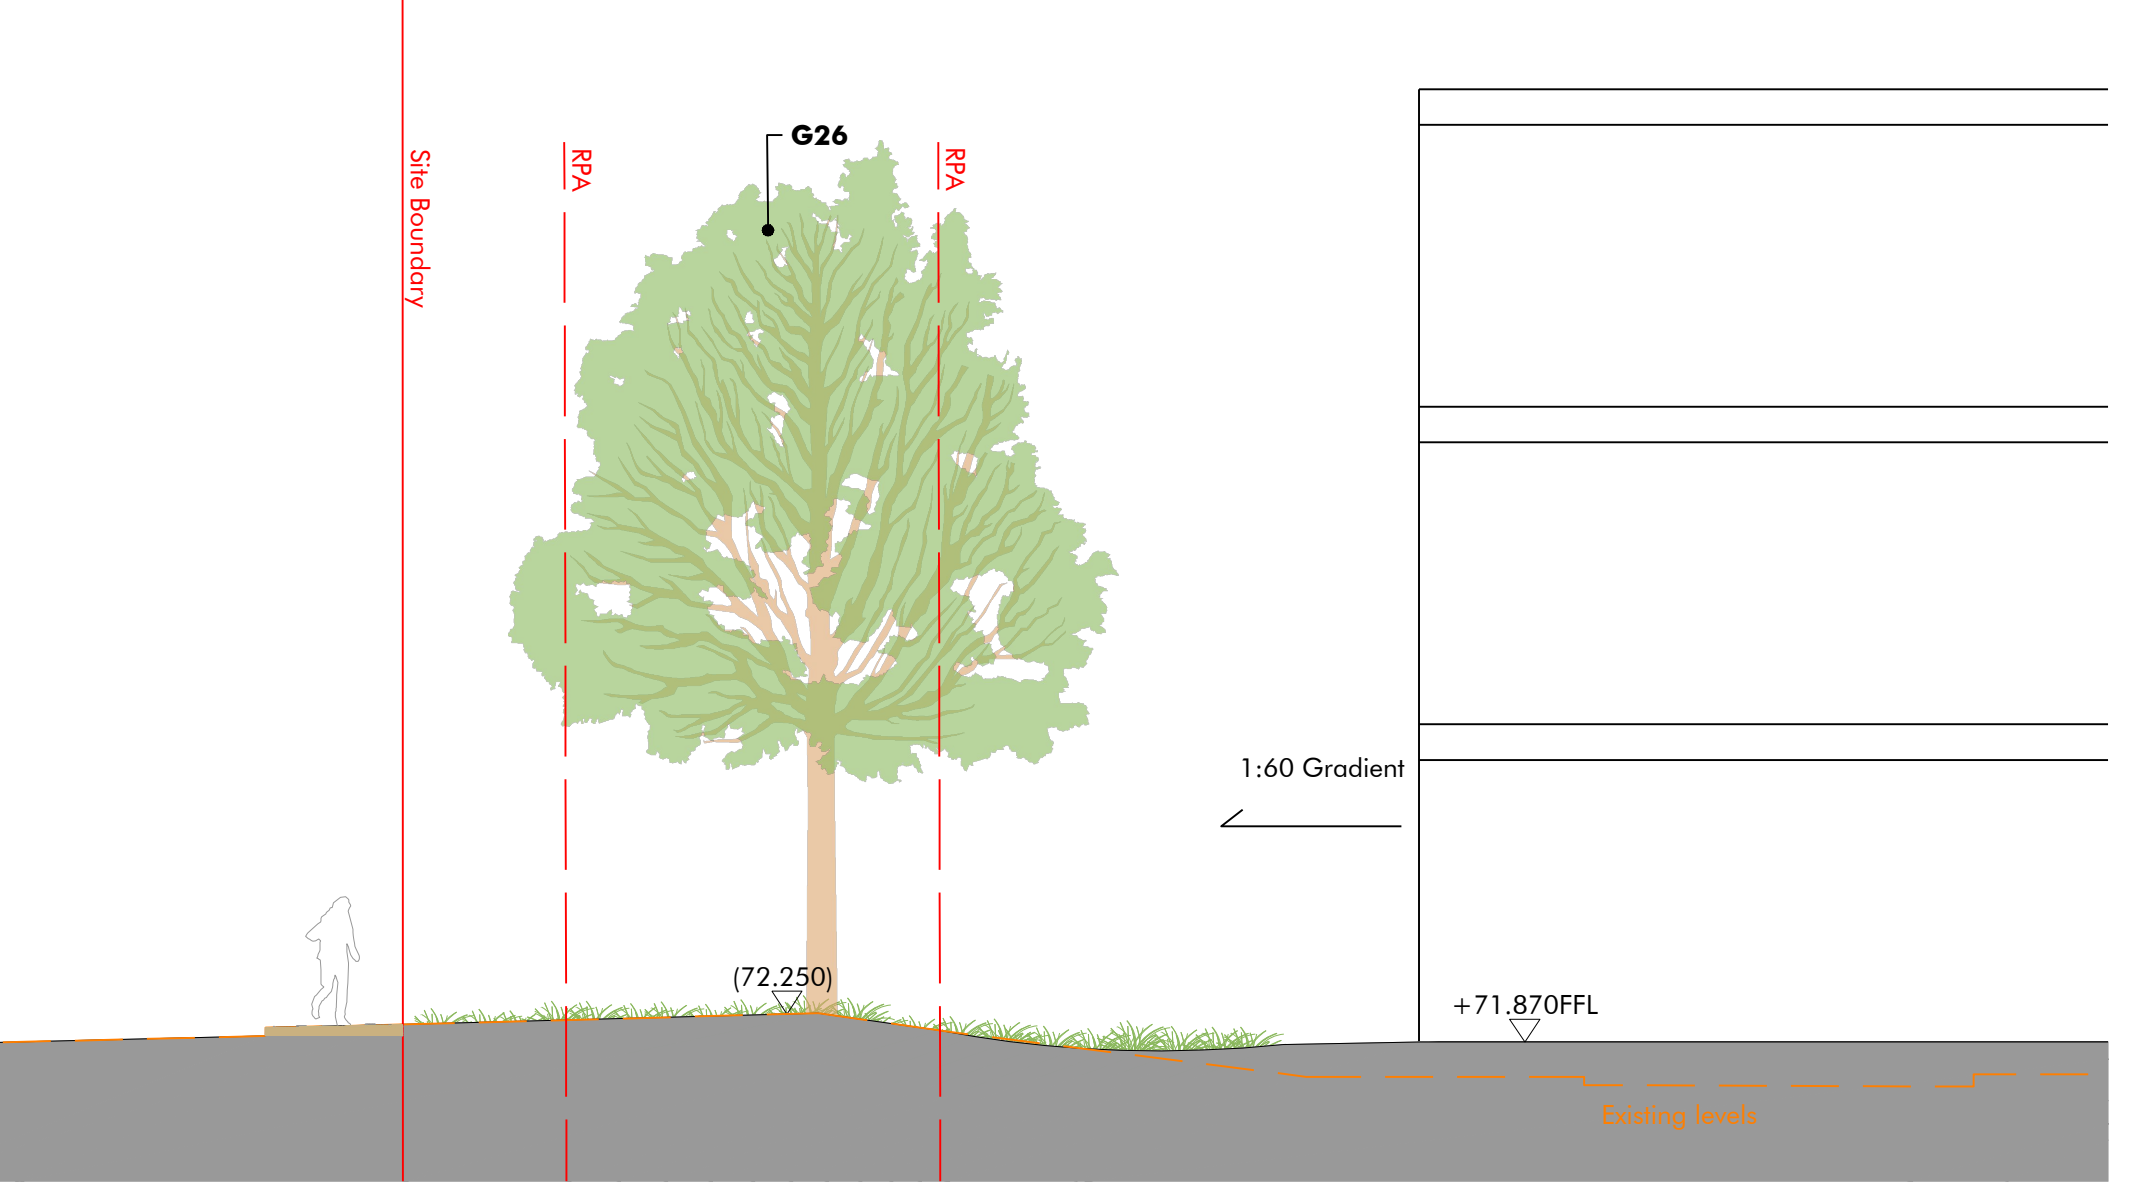


Section A-AA Proposed




Section D-DD Proposed

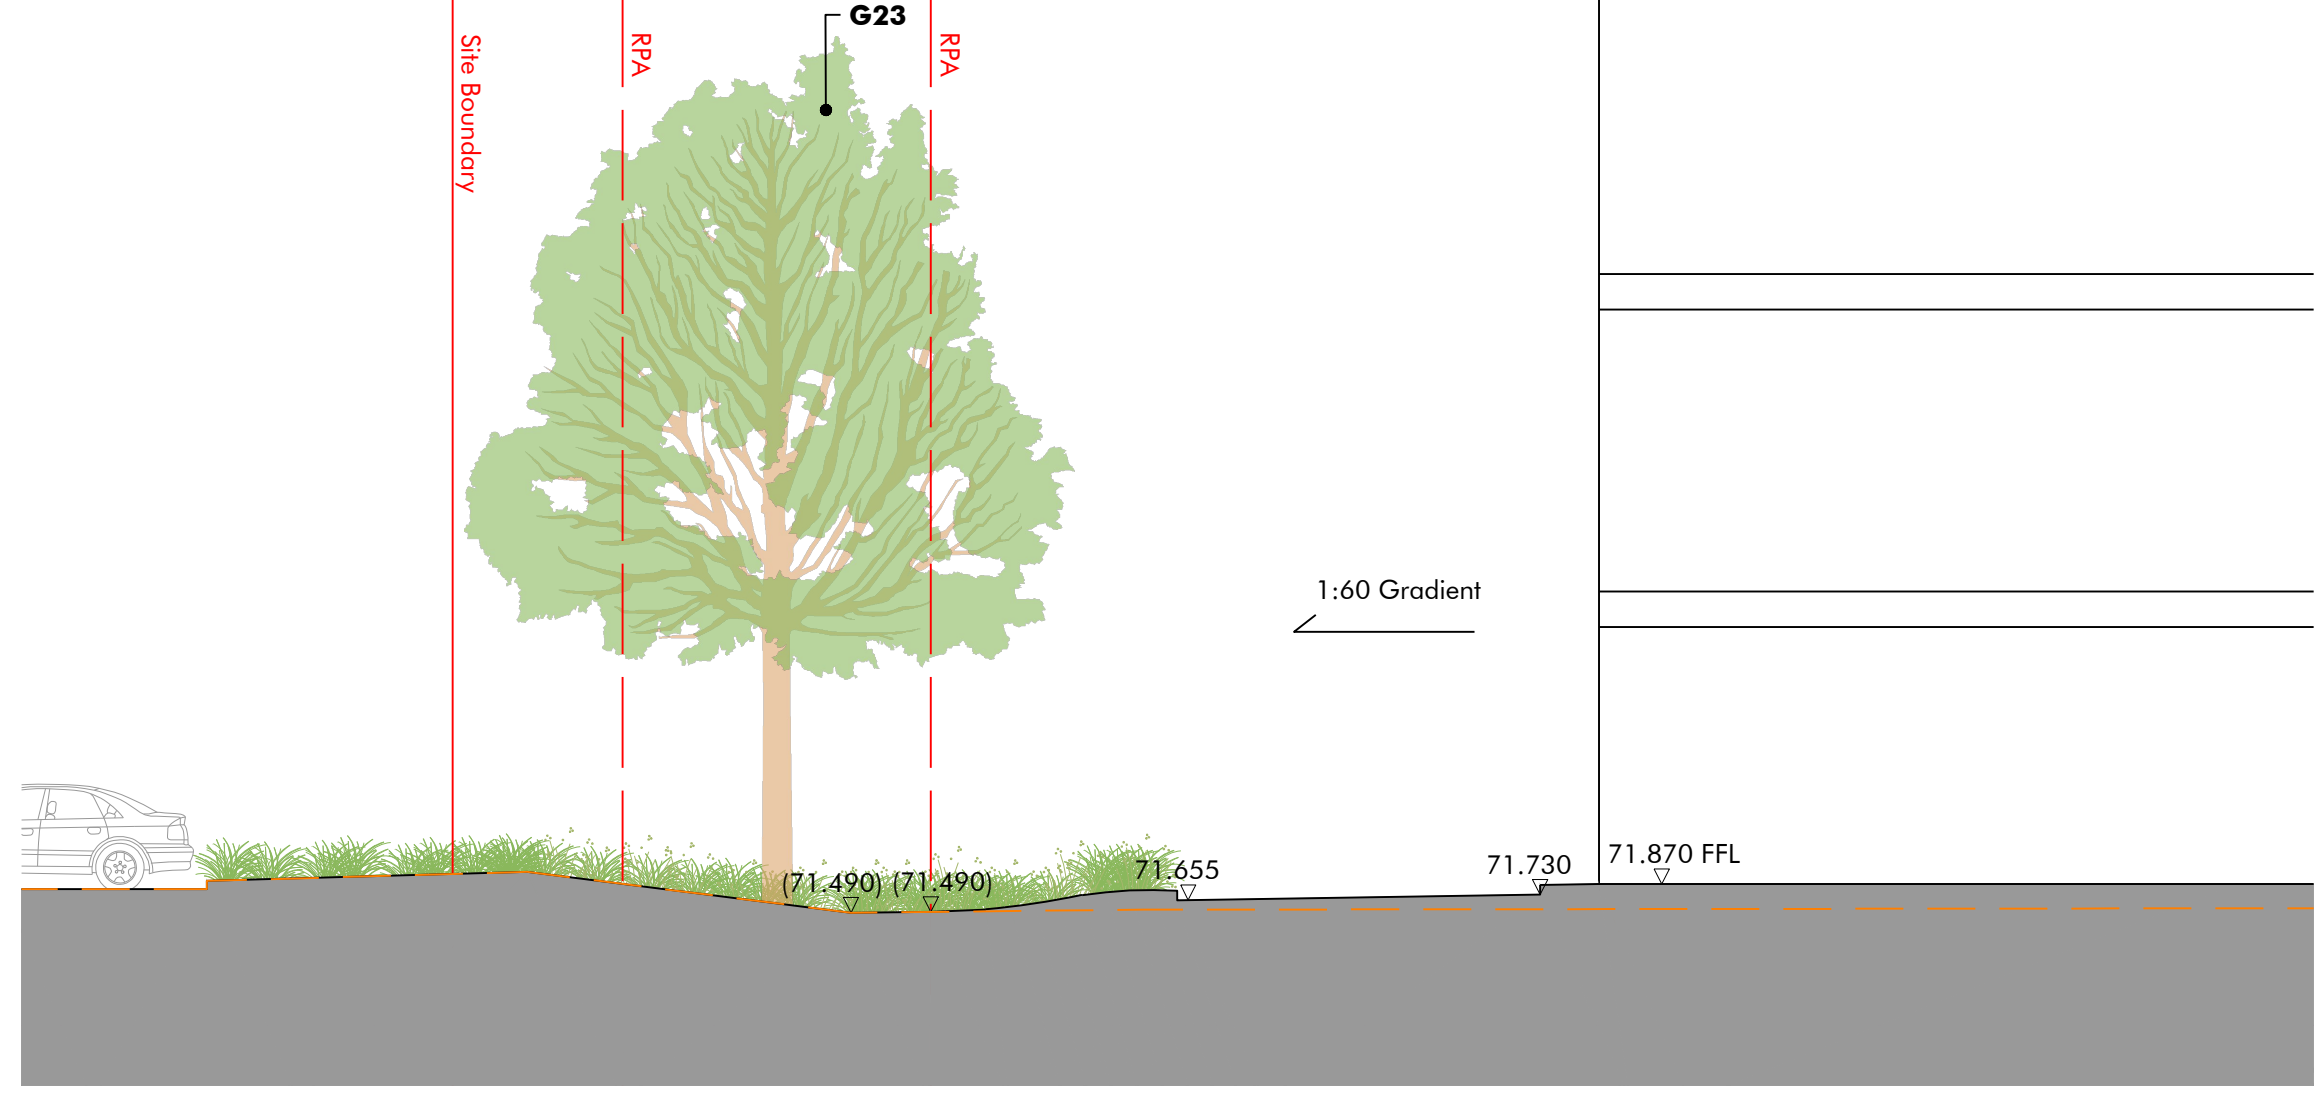


Section B-BB Proposed

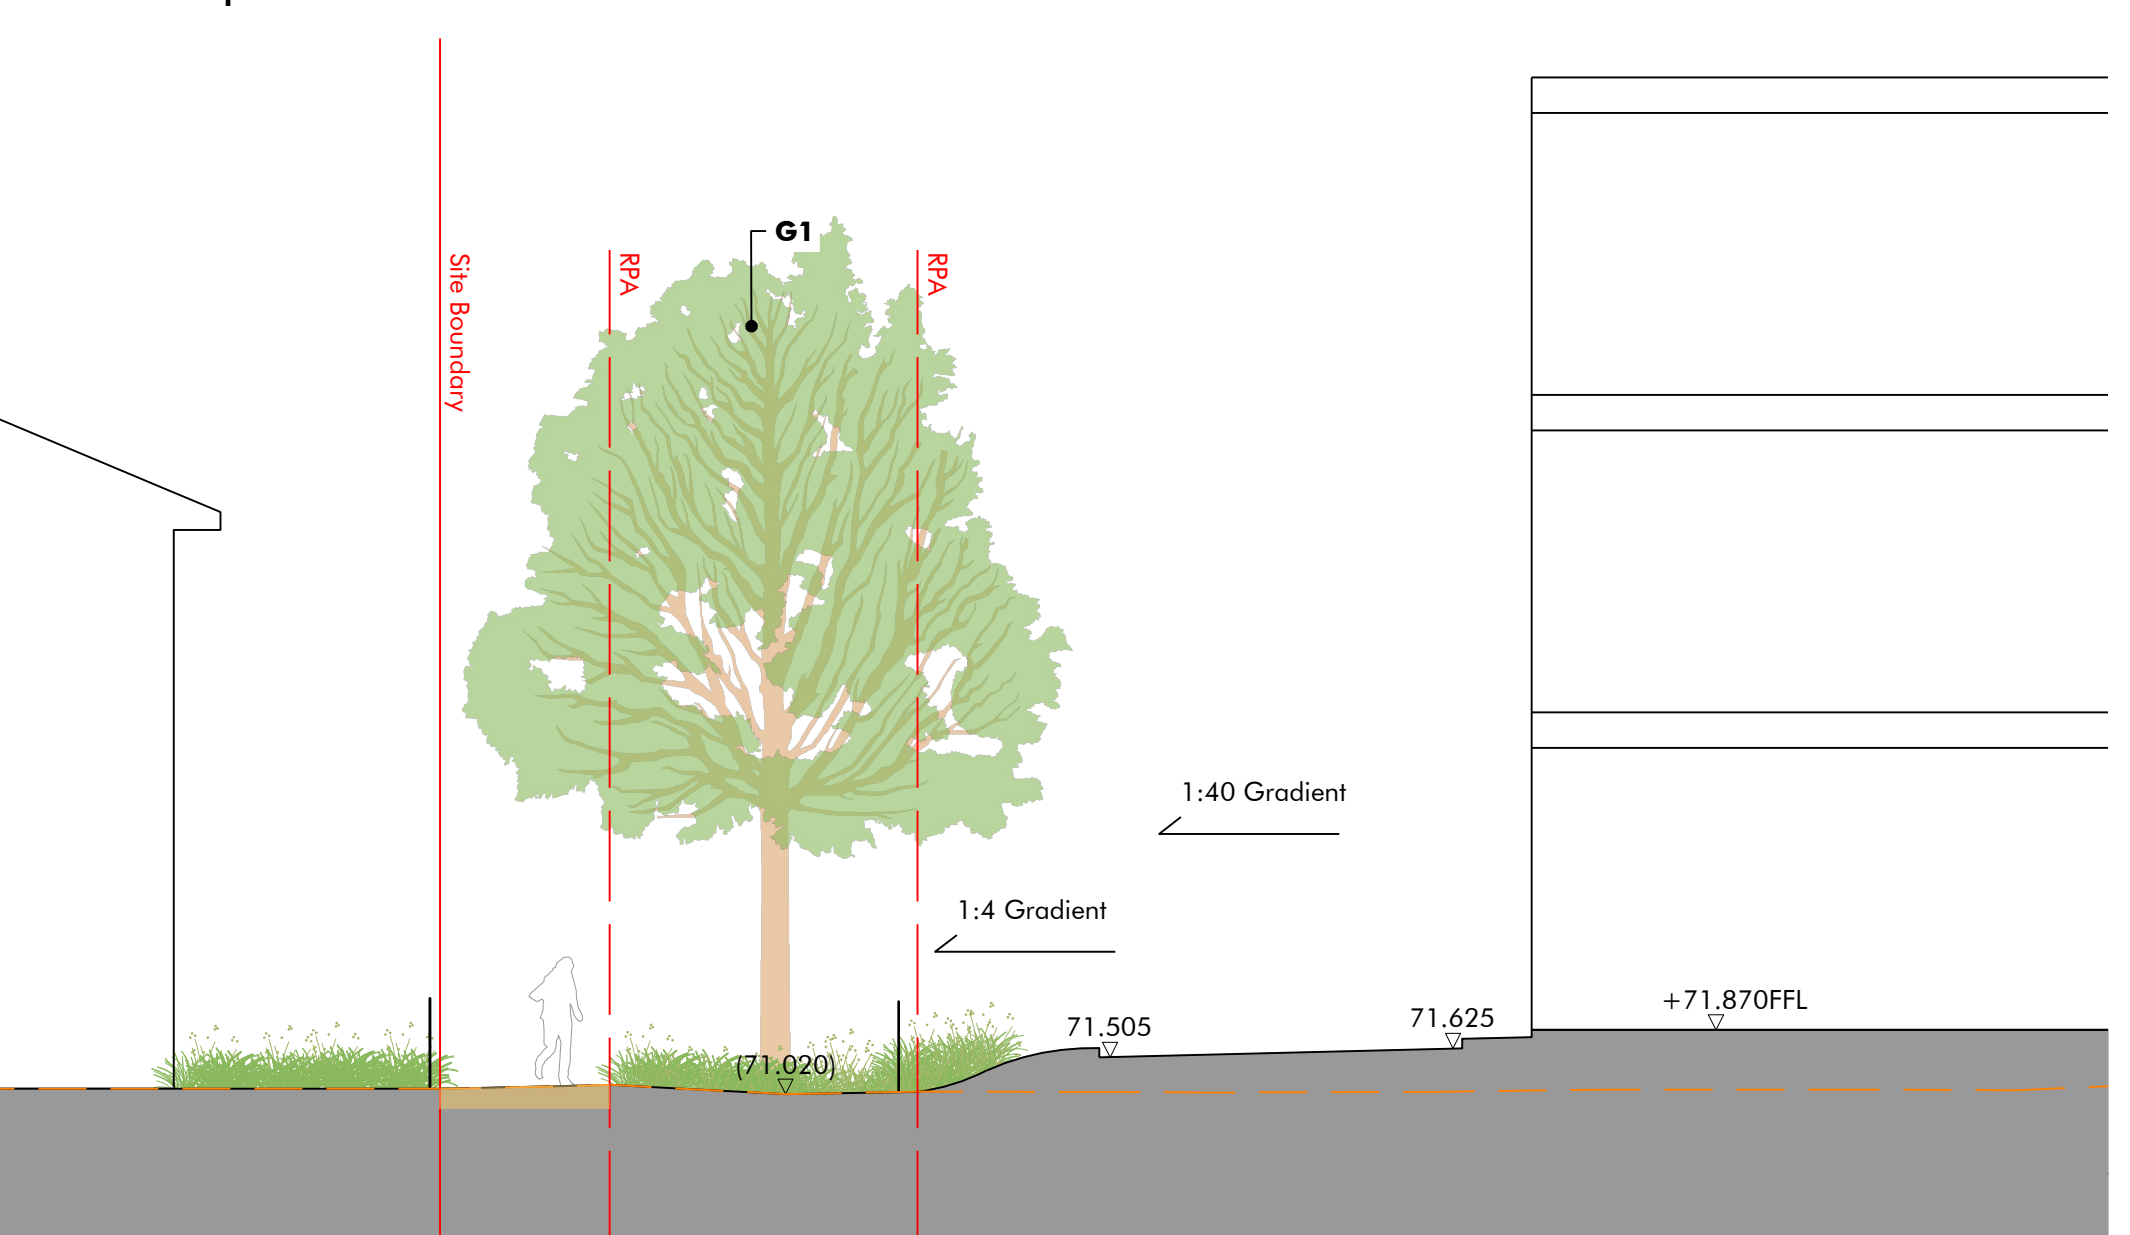

Section E-EE Proposed

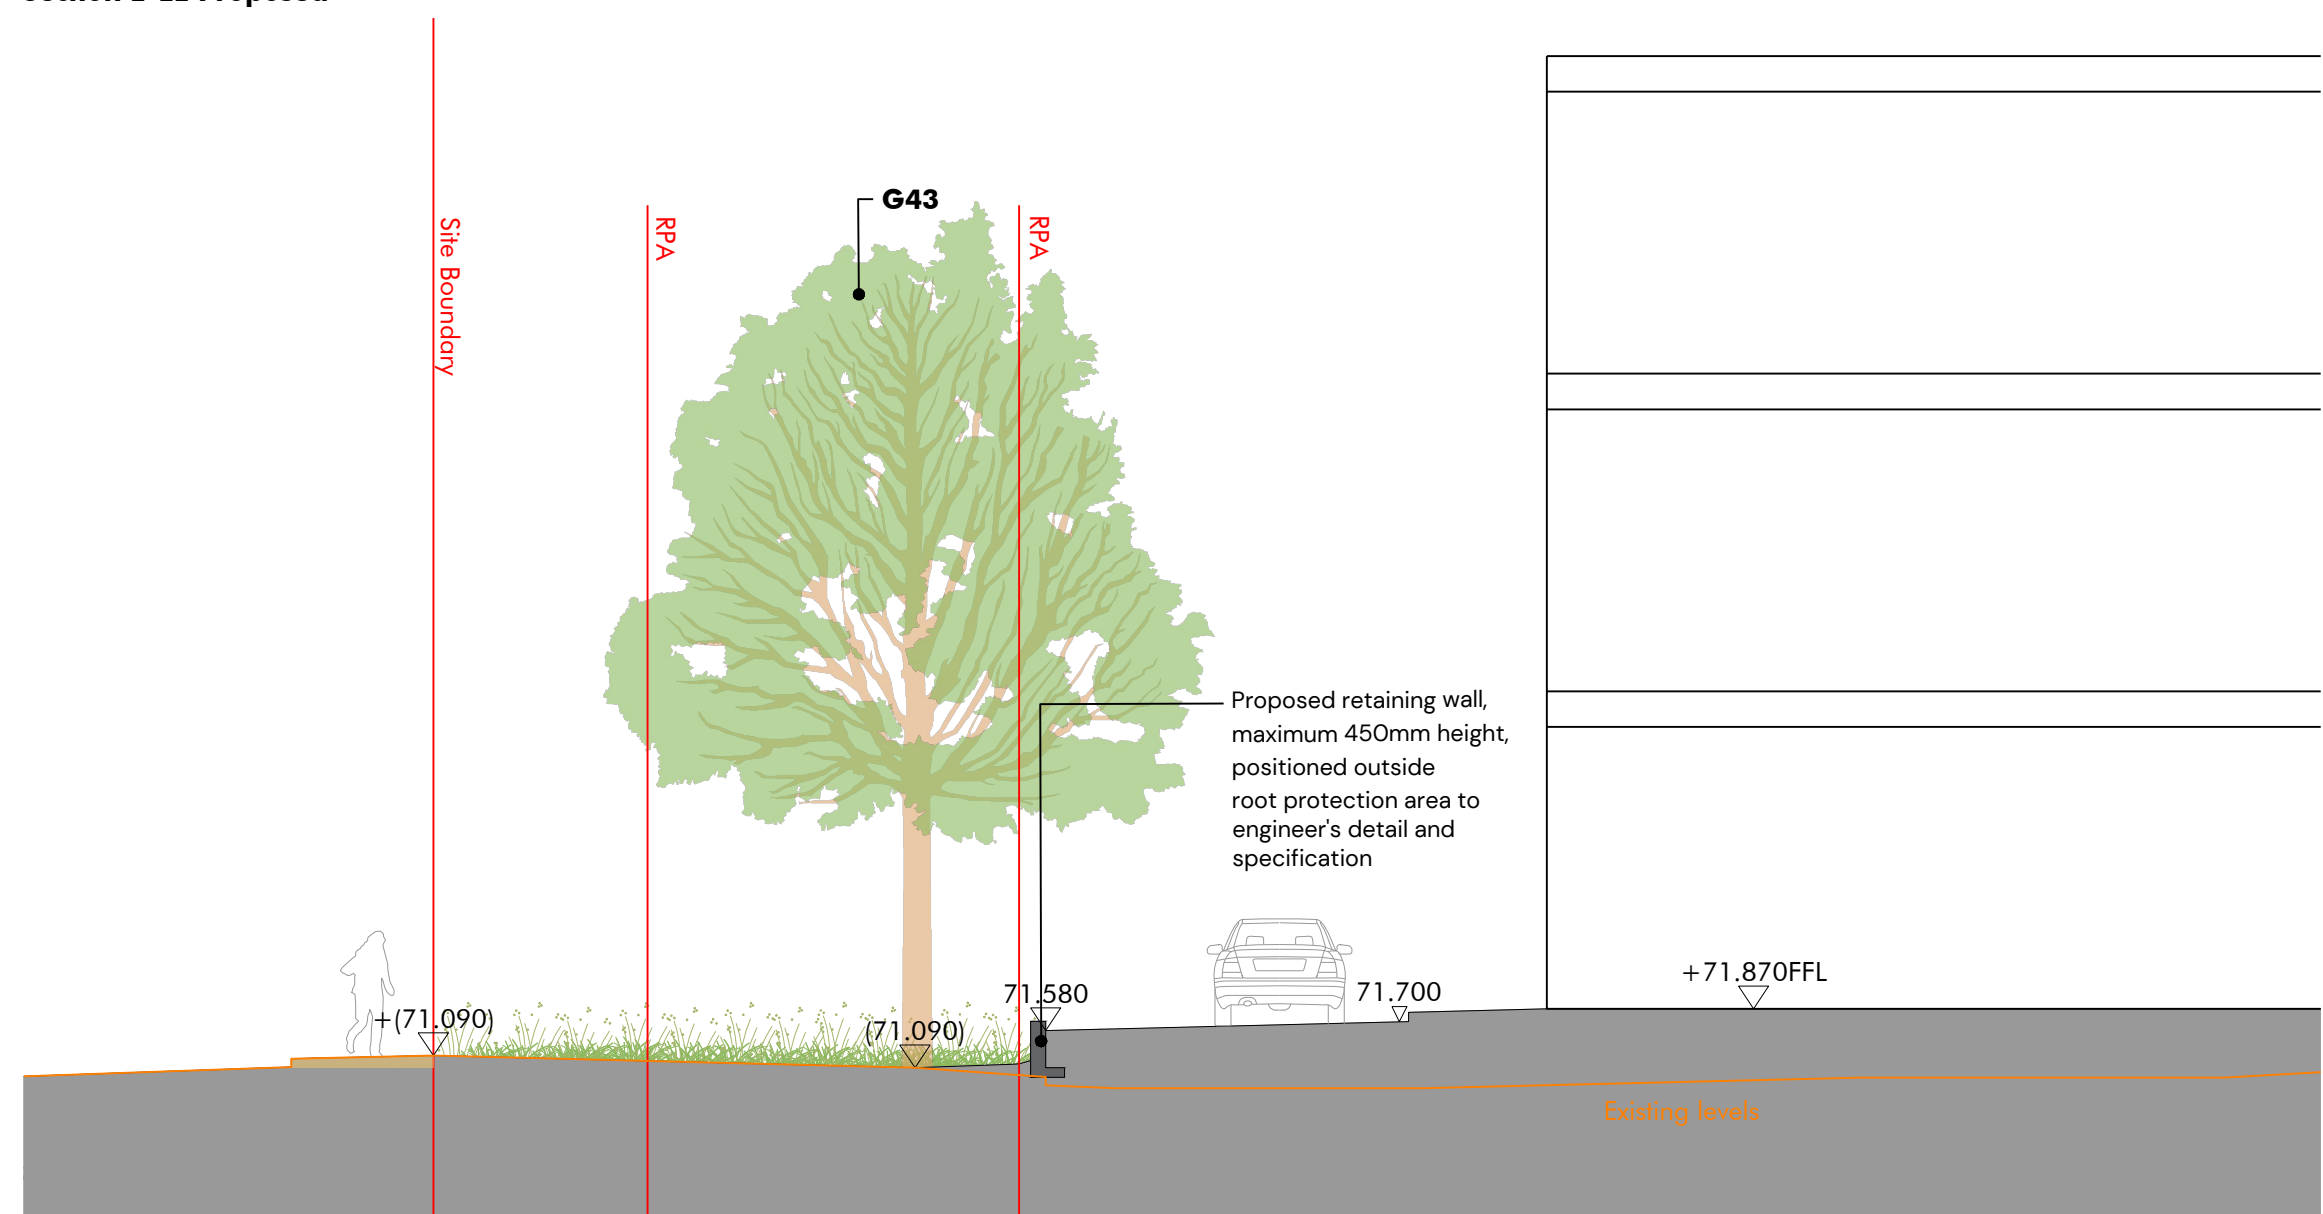

Rev	Description	Dwn by	Chkd by	Date	Notes:
P1	Draft	QZ	LP	10.11.2023	
P2	Draft	QZ	LP	01.12.2023	
P3	Draft	HW	LP	26.01.2024	
P4	For Planning	HW	LP	02.02.2024	

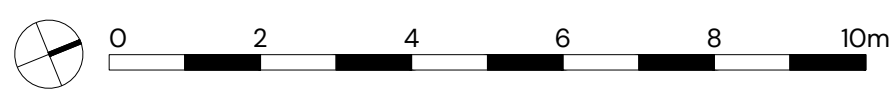

Macgregor Smith		www.macgregor-smith.co.uk 01235 464 690 hello@macgregor-smith.co.uk	
Project	Plot 4200 ARC Oxford	Drawn by	QZ
Status	Planning	Checked by	LP
Title	Boundary Sections	Scale	1:100@A1
Drawing	1389-501	Revision	P4

This drawing is protected by copyright. Contractors must check all dimensions on site. Only figure dimensions are to be worked from. Discrepancies must be reported to landscape architect before proceeding.