


Section B-B' 1:20 @ A3

Plan 1:1000 @ A3

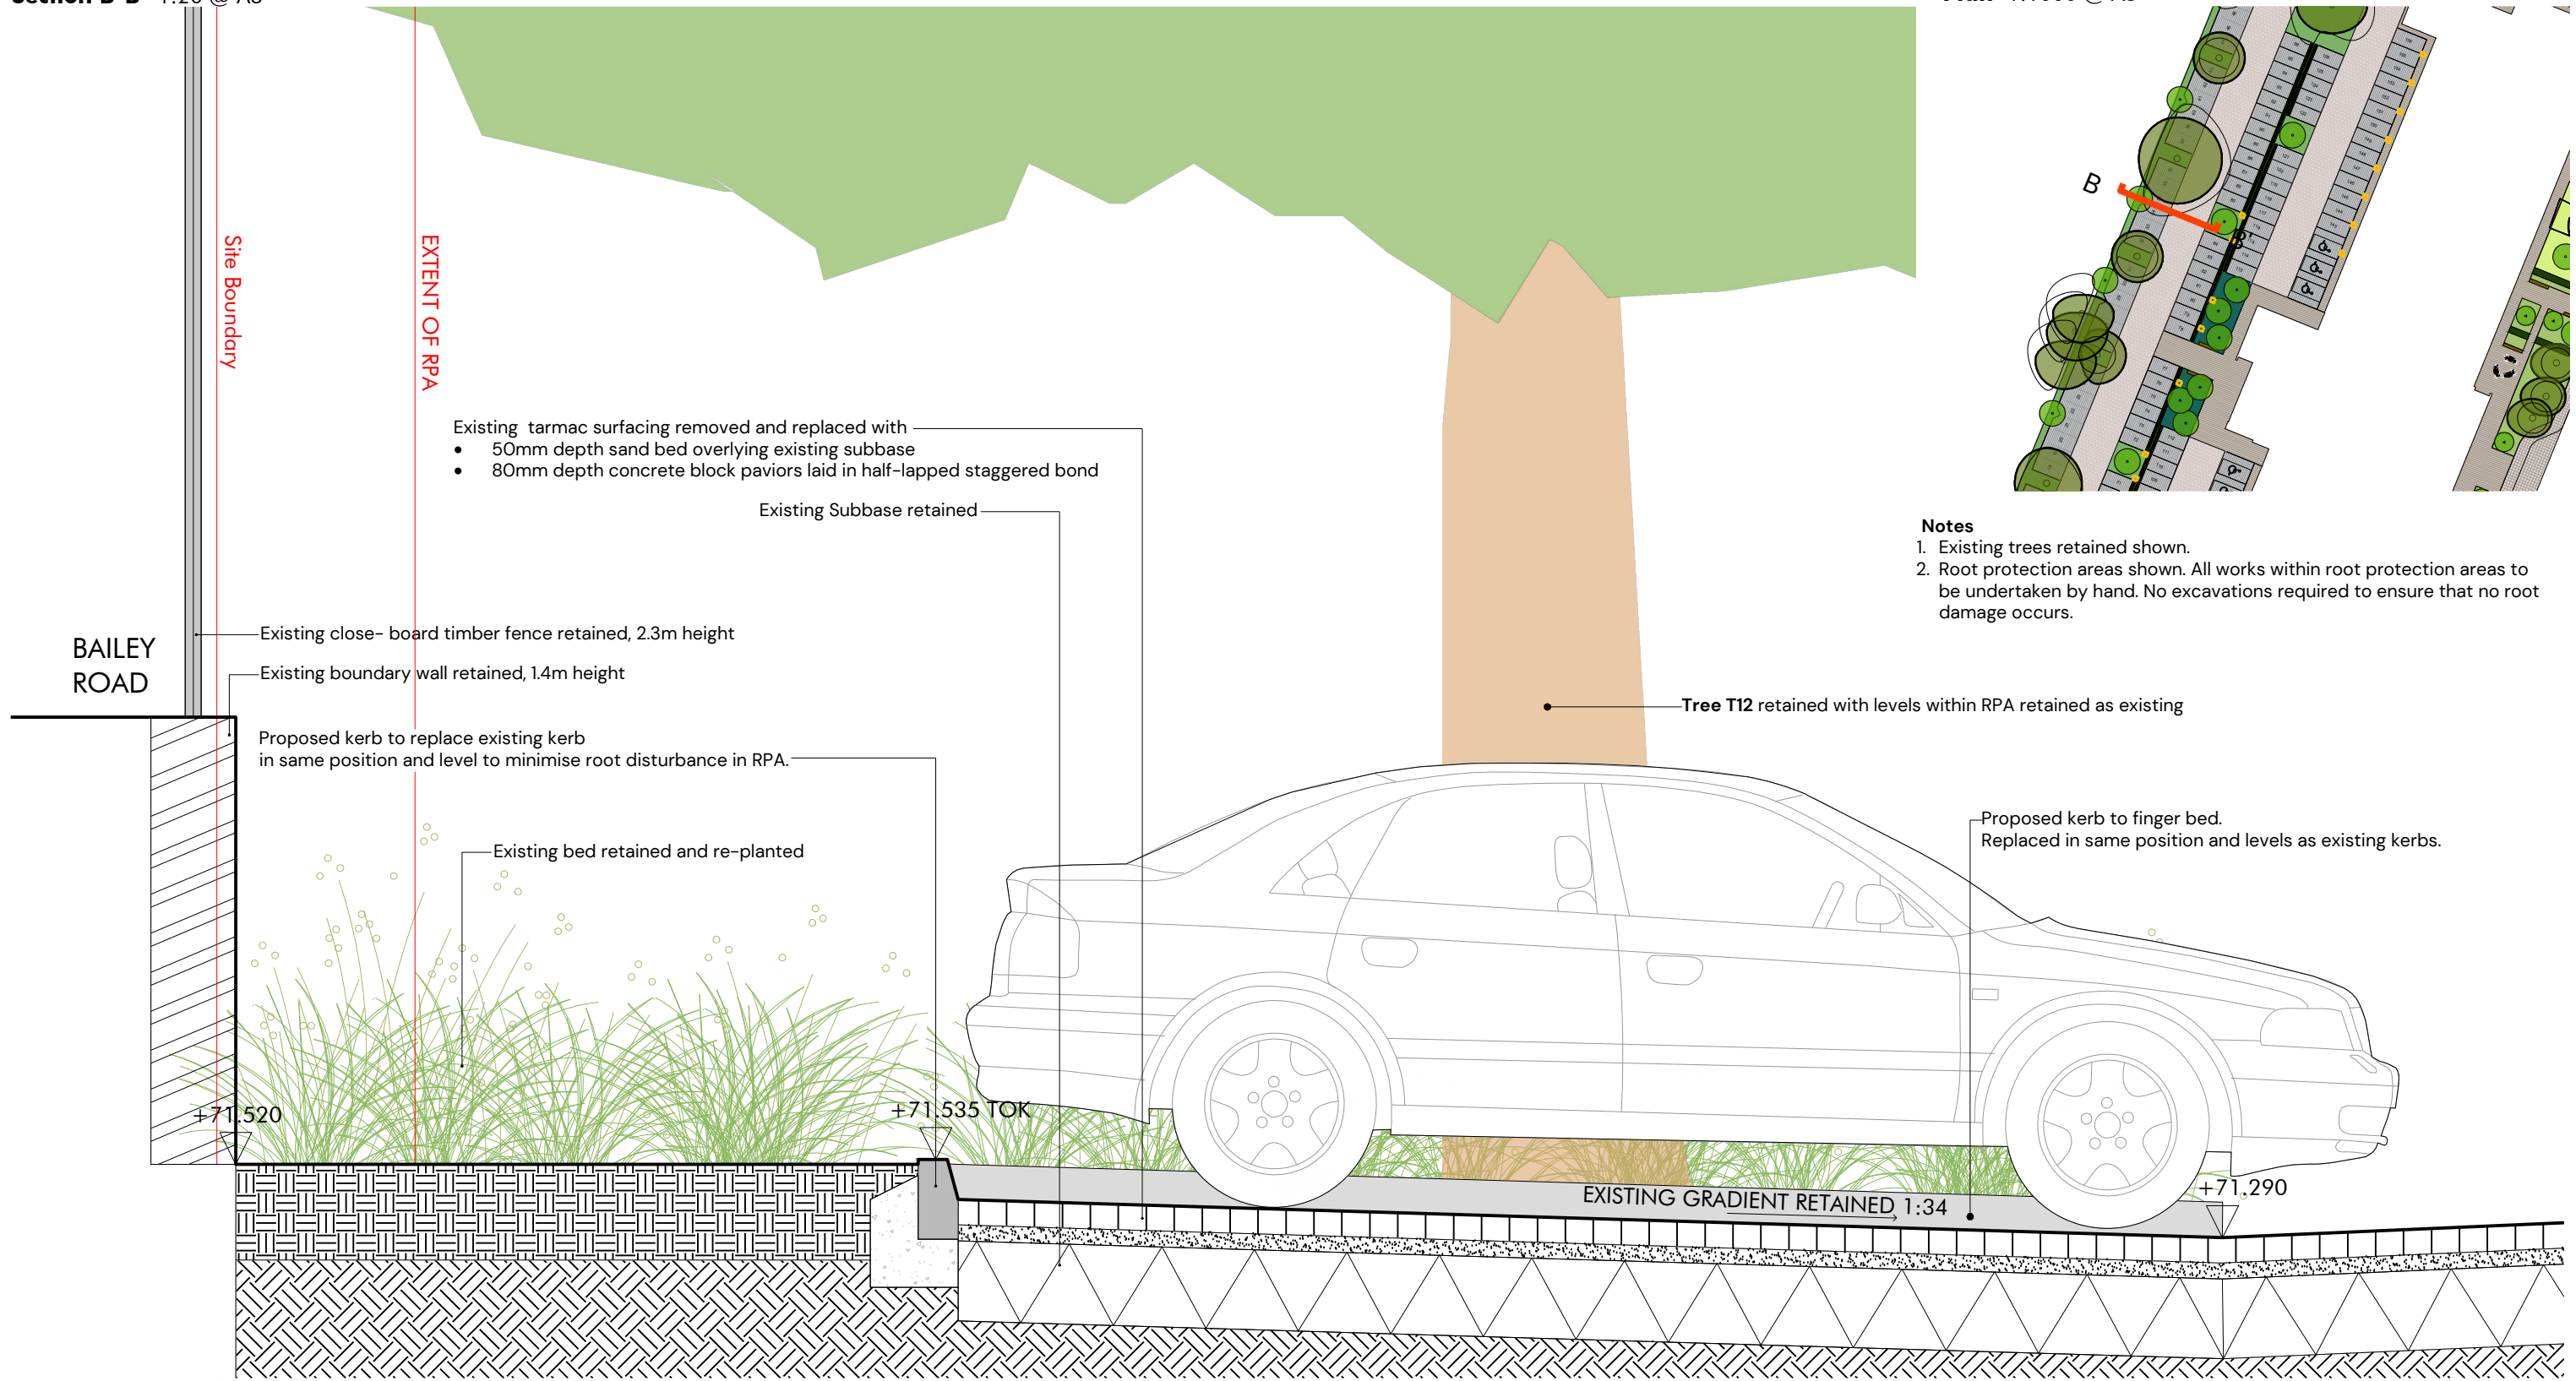

Notes

1. Existing trees retained shown.
2. Root protection areas shown. All works within root protection areas to be undertaken by hand. No excavations required to ensure that no root damage occurs.

Rev	Description	Dwn by	Chkd by	Date	Notes:
P1	Draft	QZ	LP	20.11.23	
P2	Draft	QZ	LP	01.12.23	
P3	Draft	HW	LP	26.01.24	
P4	For Planning	HW	LP	02.02.24	

This drawing is protected by copyright. Contractors must check all dimensions on site. Only figure dimensions are to be worked from. Discrepancies must be reported to landscape architect before proceeding.

Macgregor Smith

www.macgregorsmith.co.uk  
01225 464 690  
hello@macgregorsmith.co.uk

Project	Plot 4200 ARC Oxford	Drawn by	QZ
Status	Planning	Checked by	LP
Title	Typical Section Through Western Boundary	Scale	varies@A3
Drawing	1389-407	Revision	P4