
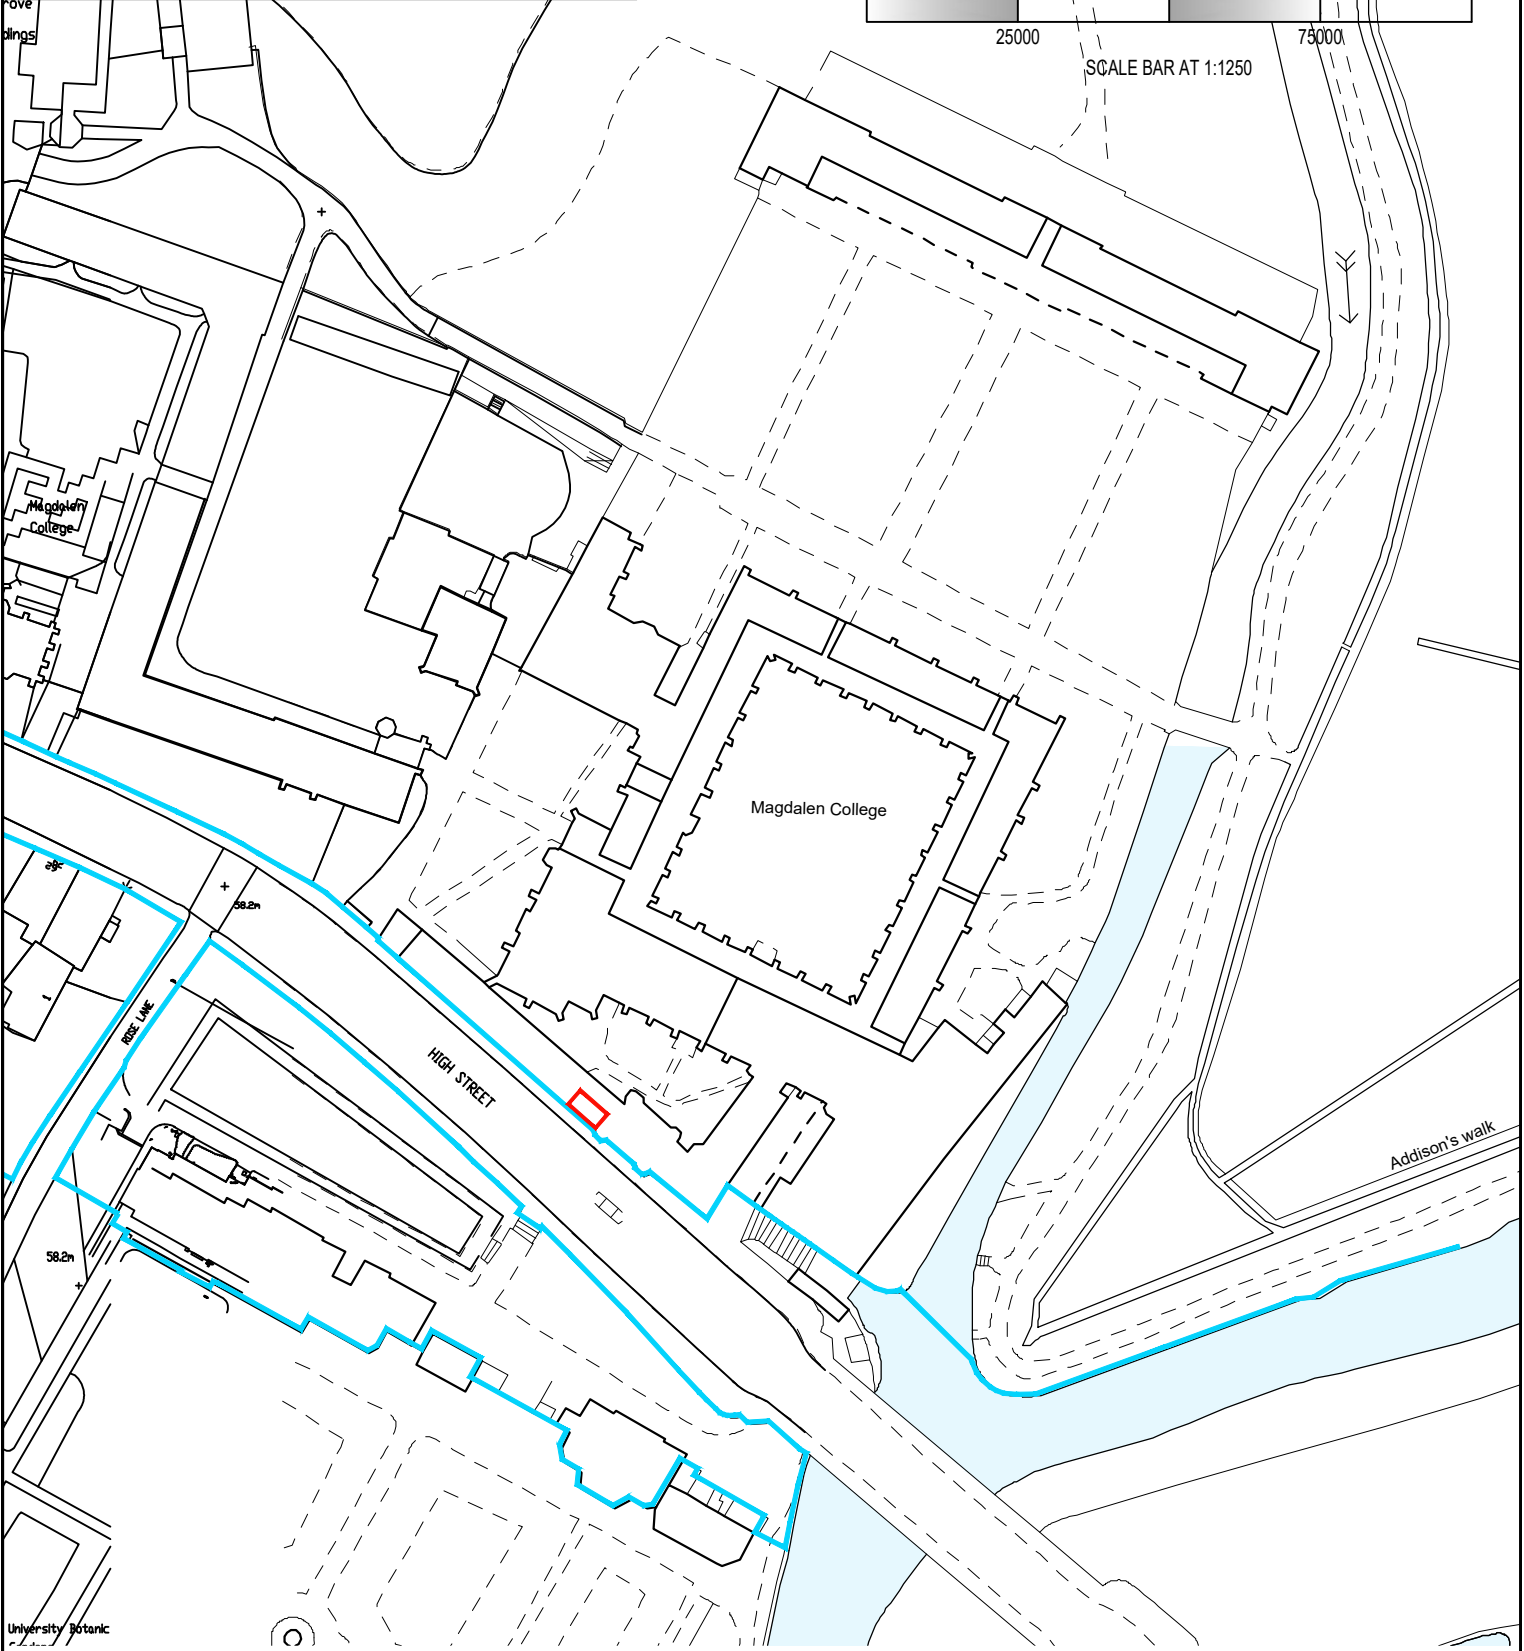


NOTES
 © SIDLEYS - THE COPYRIGHT OF ALL OR PART OF THIS DRAWING RESTS WITH SIDLEYS CHARTERED SURVEYORS.

ALL DIMENSIONS SHALL BE CHECKED BY THE PARTY TO WHOM THE DRAWING HAS BEEN ISSUED. ANY DISCREPANCIES SHALL BE BROUGHT TO THE ATTENTION OF SIDLEYS.

DO NOT SCALE FROM THIS DRAWING.

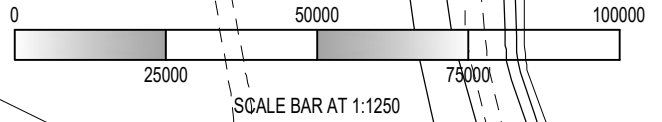

Revision	Date	Details

MAGDALEN COLLEGE

CHAPLAIN'S QUAD
 MAGDALEN COLLEGE
 OXFORD
 OX1 4AU


REPRODUCED FROM THE ORDNANCE SURVEY MAP WITH THE PERMISSION OF HM STATIONERY OFFICE CROWN COPYRIGHT RESERVED No ES 849669

LOCATION PLAN

Scale:
 1:1250 @ A4

Job No:
 6-1186

Drawn by:
 MR

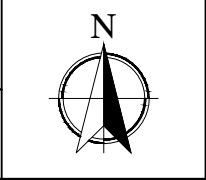

Date:
 FEB 2024

Drawing No:
 LP-01

Checked by:
 AS

Sidleys
 CHARTERED SURVEYORS



6, King Edward Street, Oxford, OX1 4JL.
 Telephone (01865) 726016, Facsimile (01865) 791493
 www.sidleys.co.uk