


NOTES  
 © SIDLEYS - THE COPYRIGHT OF ALL OR PART OF THIS DRAWING RESTS WITH SIDLEYS CHARTERED SURVEYORS.

ALL DIMENSIONS SHALL BE CHECKED BY THE PARTY TO WHOM THE DRAWING HAS BEEN ISSUED. ANY DISCREPANCIES SHALL BE BROUGHT TO THE ATTENTION OF SIDLEYS.

DO NOT SCALE FROM THIS DRAWING.

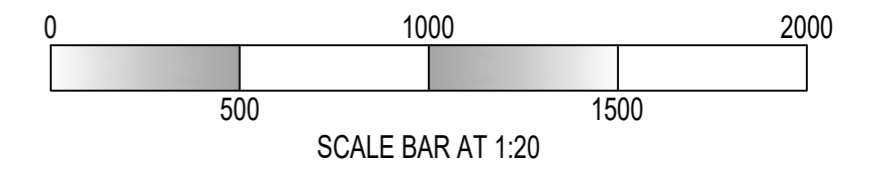

## PRELIMINARY

Revision Date Details

# MAGDALEN COLLEGE

CHAPLAIN'S QUAD  
 MAGDALEN COLLEGE  
 OXFORD  
 OX1 4AU

CHIMNEY ELEVATION AS EXISTING AND PROPOSED


Scale:  
 1:20 @ A2

**Sidleys**  
 CHARTERED SURVEYORS


6 KING EDWARD STREET, OXFORD, OX1 4JL  
 (01865) 726016 www.sidleys.co.uk



Date:	Drawn by:	Checked by:	Job No:	Drawing No:
FEB 2024	MR	AS	6-1186	03-P

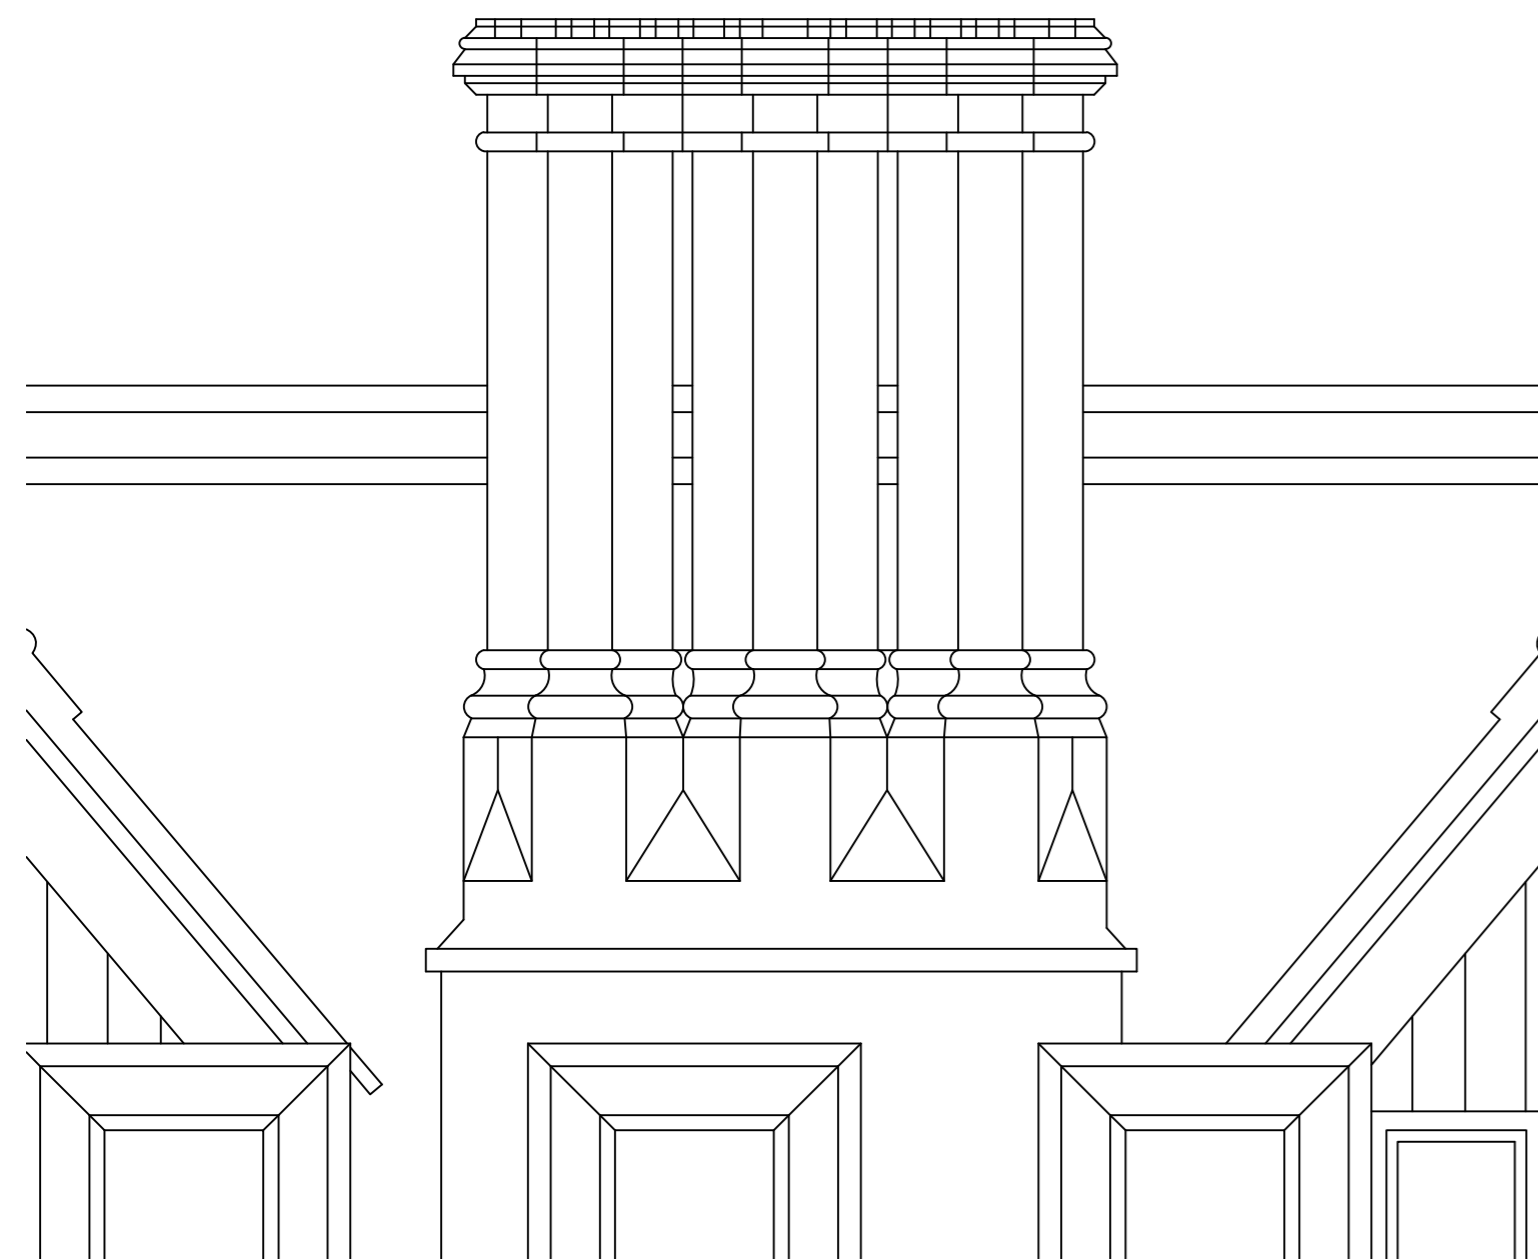

CHIMNEY ELEVATION AS EXISTING  
 SCALE 1:20 @ A2

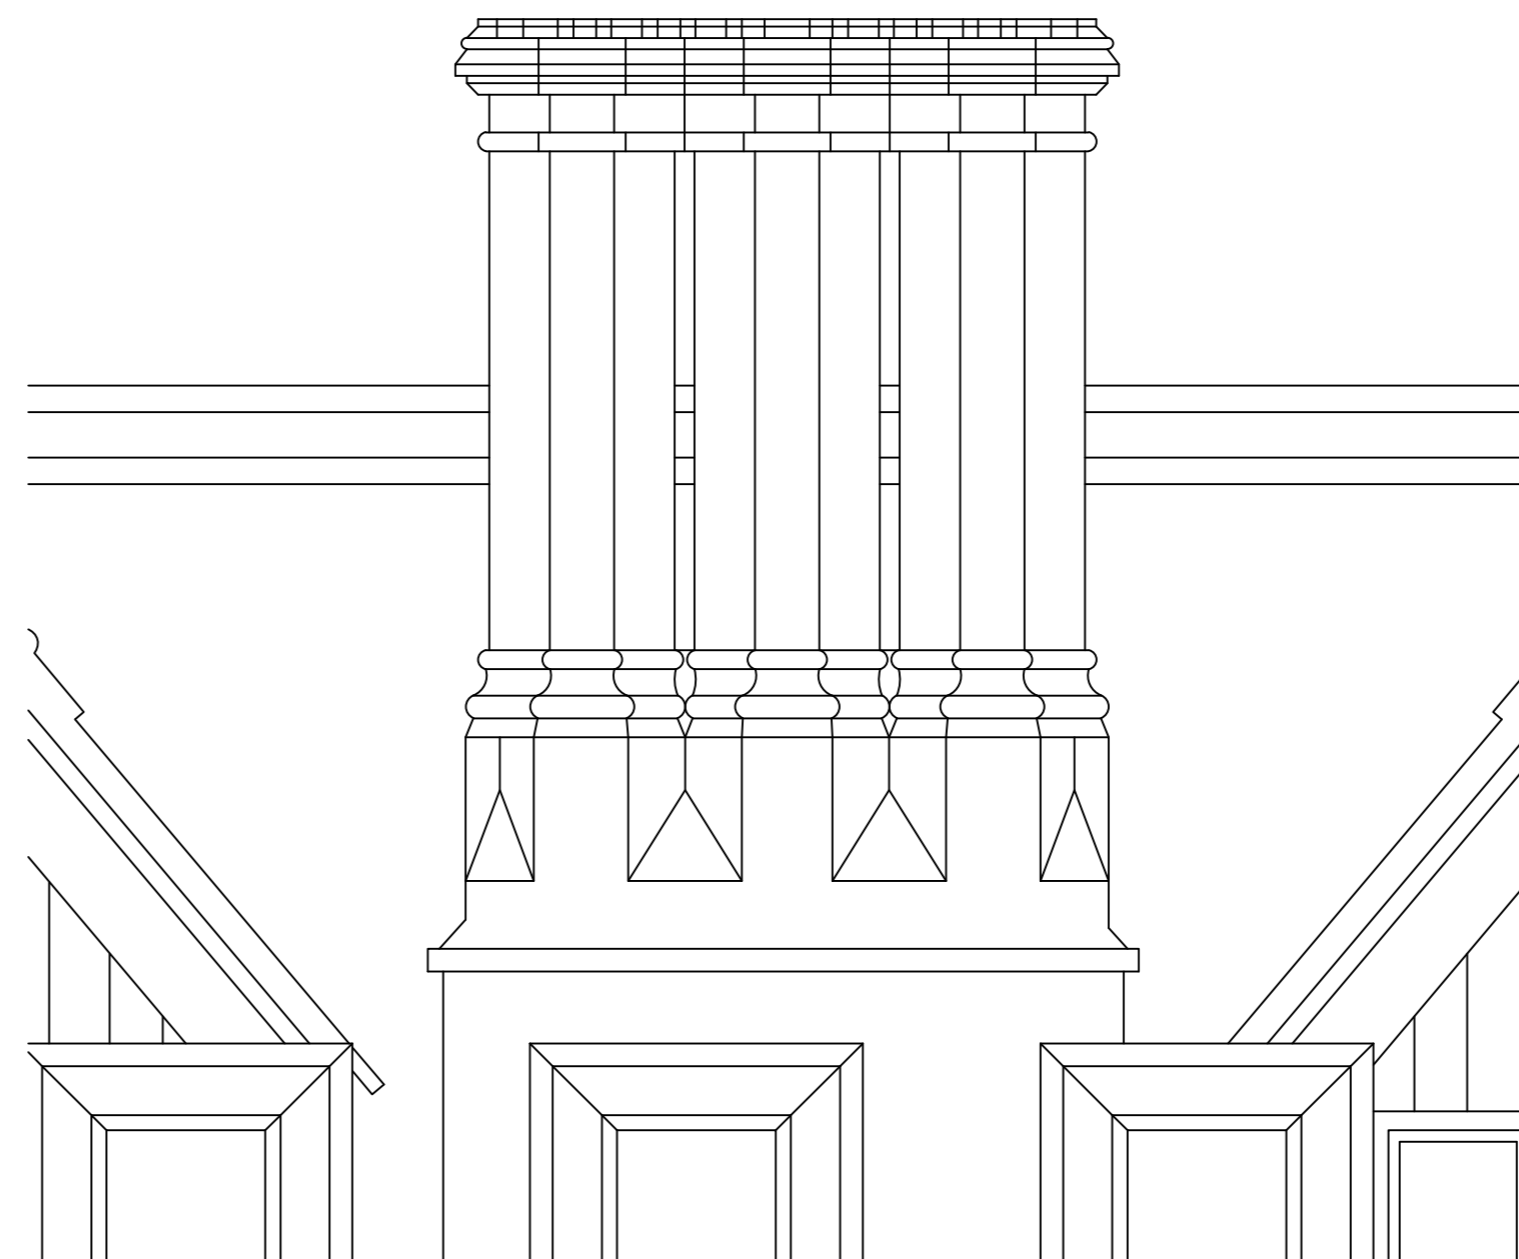

CHIMNEY ELEVATION AS PROPOSED  
 SCALE 1:20 @ A2

NOTE - REFER TO HERITAGE STATEMENT. IT IS PROPOSED TO TAKEDOWN (IF NECESSARY) AND REBUILD THE CHIMNEY TO MATCH THE EXISTING.

