

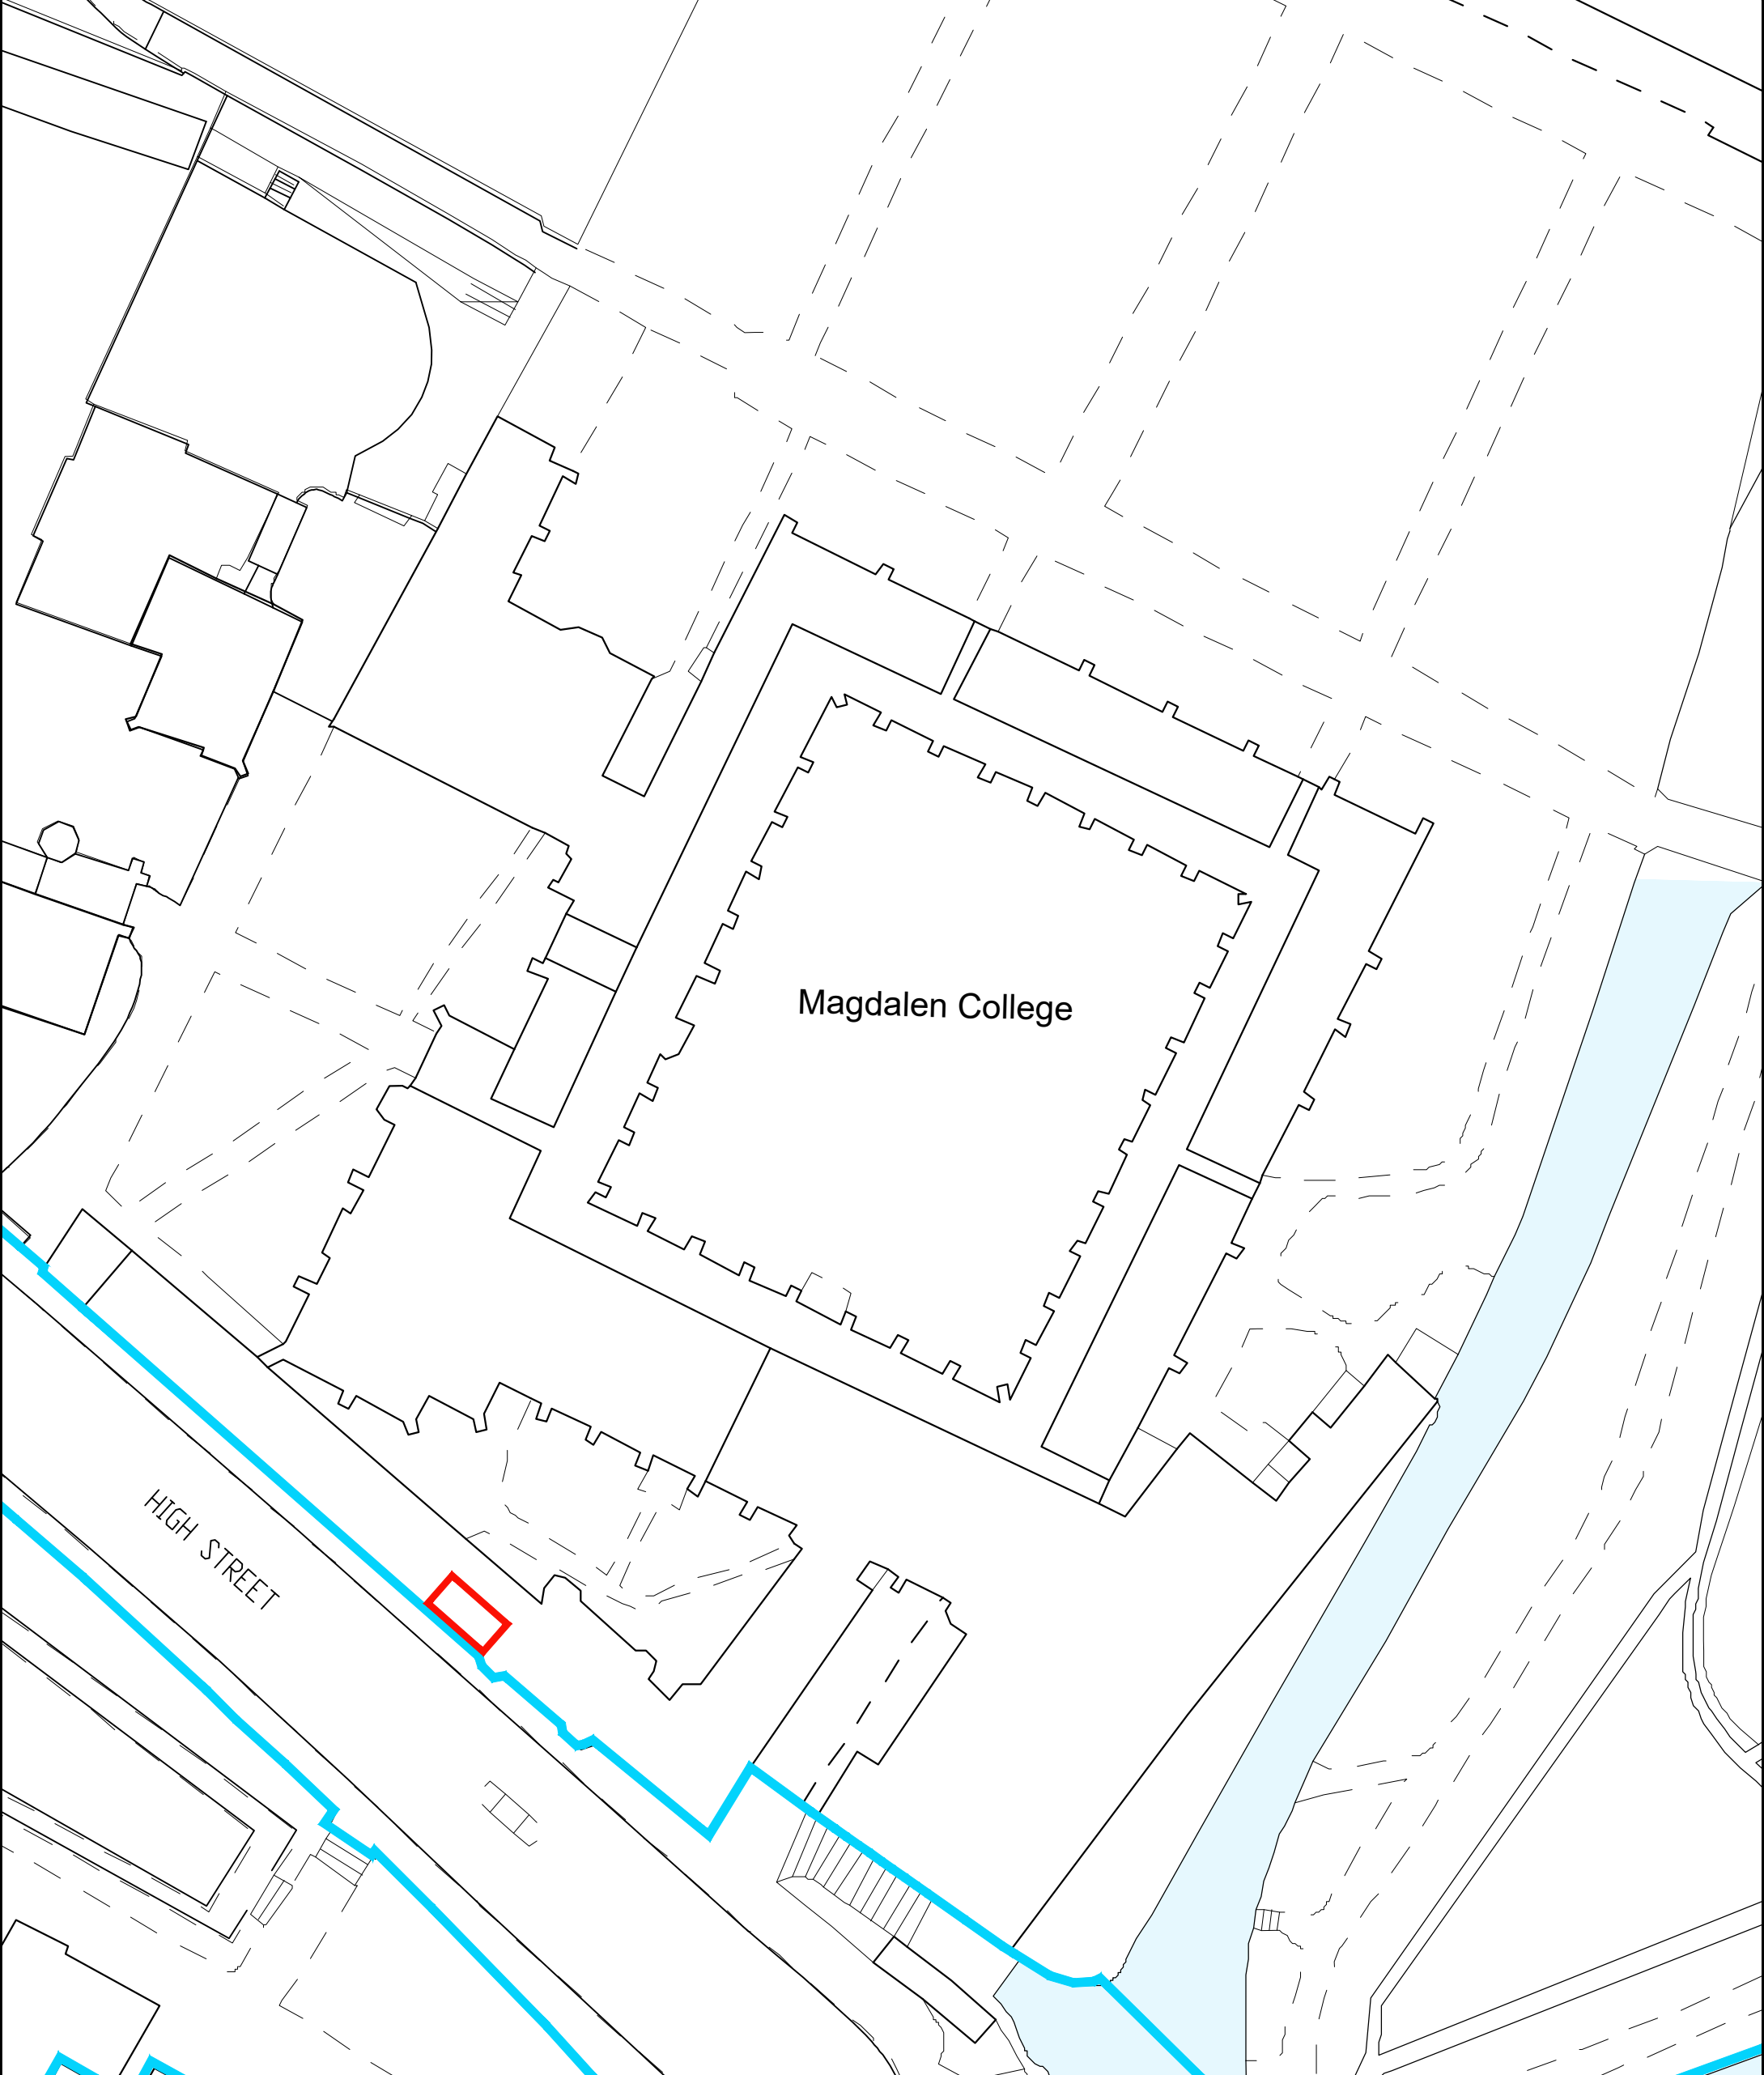


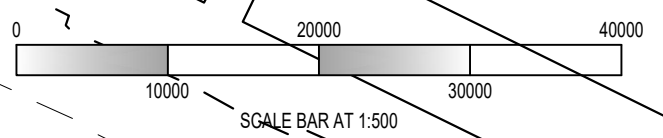

NOTES  
 © SIDLEYS - THE COPYRIGHT OF ALL OR PART OF THIS DRAWING RESTS WITH SIDLEYS CHARTERED SURVEYORS.  
 ALL DIMENSIONS SHALL BE CHECKED BY THE PARTY TO WHOM THE DRAWING HAS BEEN ISSUED. ANY DISCREPANCIES SHALL BE BROUGHT TO THE ATTENTION OF SIDLEYS.  
 DO NOT SCALE FROM THIS DRAWING.

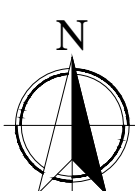

Revision	Date	Details		
Scale:	Job No:	Drawn by:	<b>MAGDALEN COLLEGE</b>  CHAPLAIN'S QUAD MAGDALEN COLLEGE OXFORD OX1 4AU	
1:500 @ A3	6-1186	MR		
Date:	Drawing No:	Checked by:		REPRODUCED FROM THE ORDNANCE SURVEY MAP WITH THE PERMISSION OF HM STATIONERY OFFICE CROWN COPYRIGHT RESERVED No ES 849669
FEB 2024	BP-01	AS		
			<b>BLOCK PLAN</b>	
			 	
			6, King Edward Street, Oxford, OX1 4JL. Telephone (01865) 726016, Facsimile (01865) 791493 <a href="http://www.sidleys.co.uk">www.sidleys.co.uk</a>	