
1:50 @ A2	00	1.0m	2.0m	4.
		10.0m	20.0m	40.0
	00	25.0m	50.0m	100.

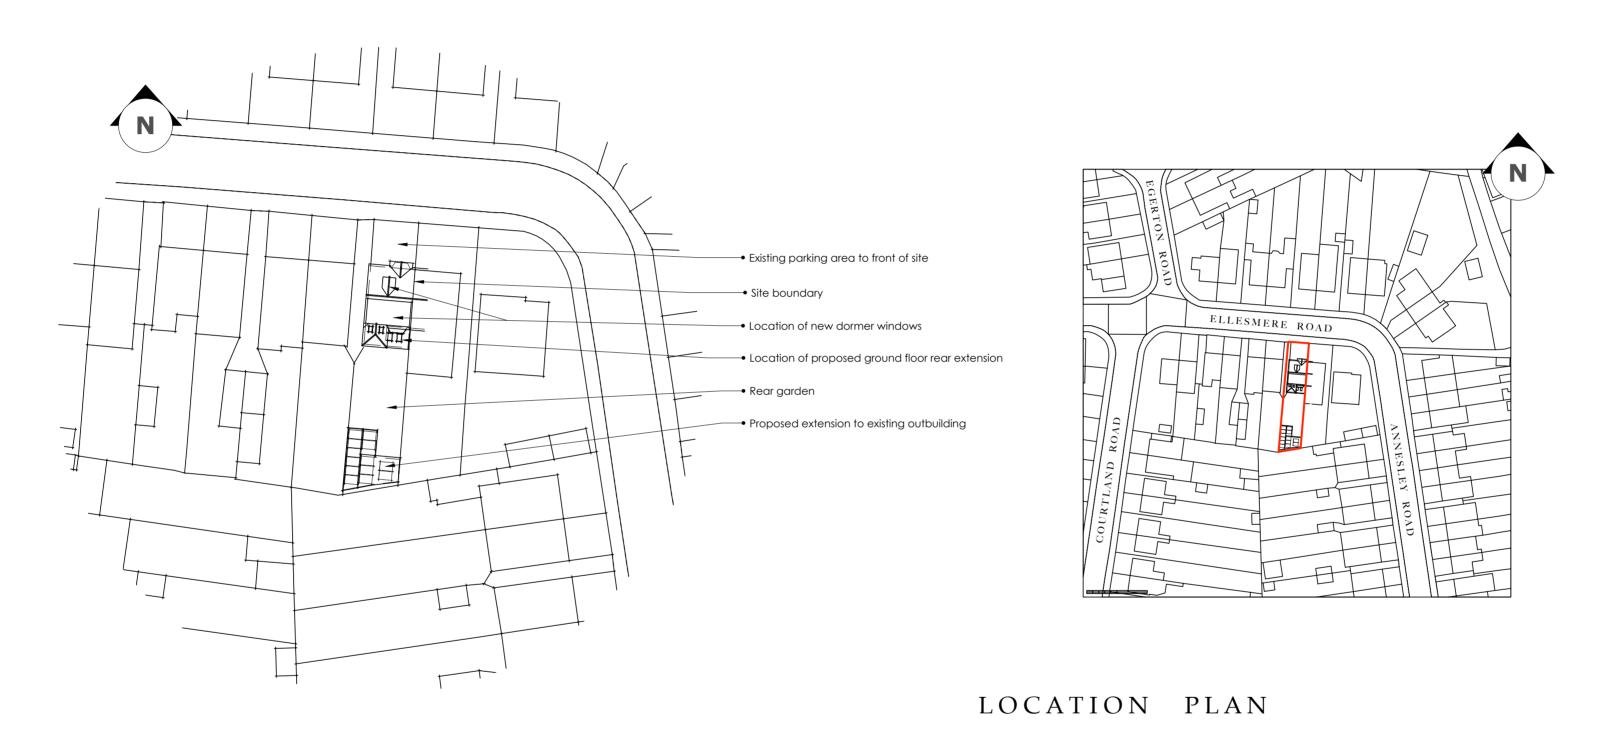



BLOCK PLAN

PLANNING V.1

5 Ellesmere Road, Oxford, OX4 4JG

Proposed ground floor rear extension, loft conversion & internal alterations

DRAWN BY

Mr L Parsons & Dr K Rowsell, 5 Ellesmere Road, Oxford, OX4 4JG

DRG NO.

**DATE** 16.02.2024

1225.G.11

CHECKED BY

WWW.BLACKWATERSTUDIO.CO.UK T: 01865 686478 E: INFO@BLACKWATERSTUDIO.CO.UK HILLCROFT, NEWINGTON, WALLINGFORD, OXON OX10 7AH

**BLACKWATER** STUDIO