


X:\JOBS\3888_OLD_ROAD_CAMPUS\CAD\DRAWINGS\NEW RICHARDS BUILDING\3888_NRB_MASTERPLAN_BASE_LDX.DWG

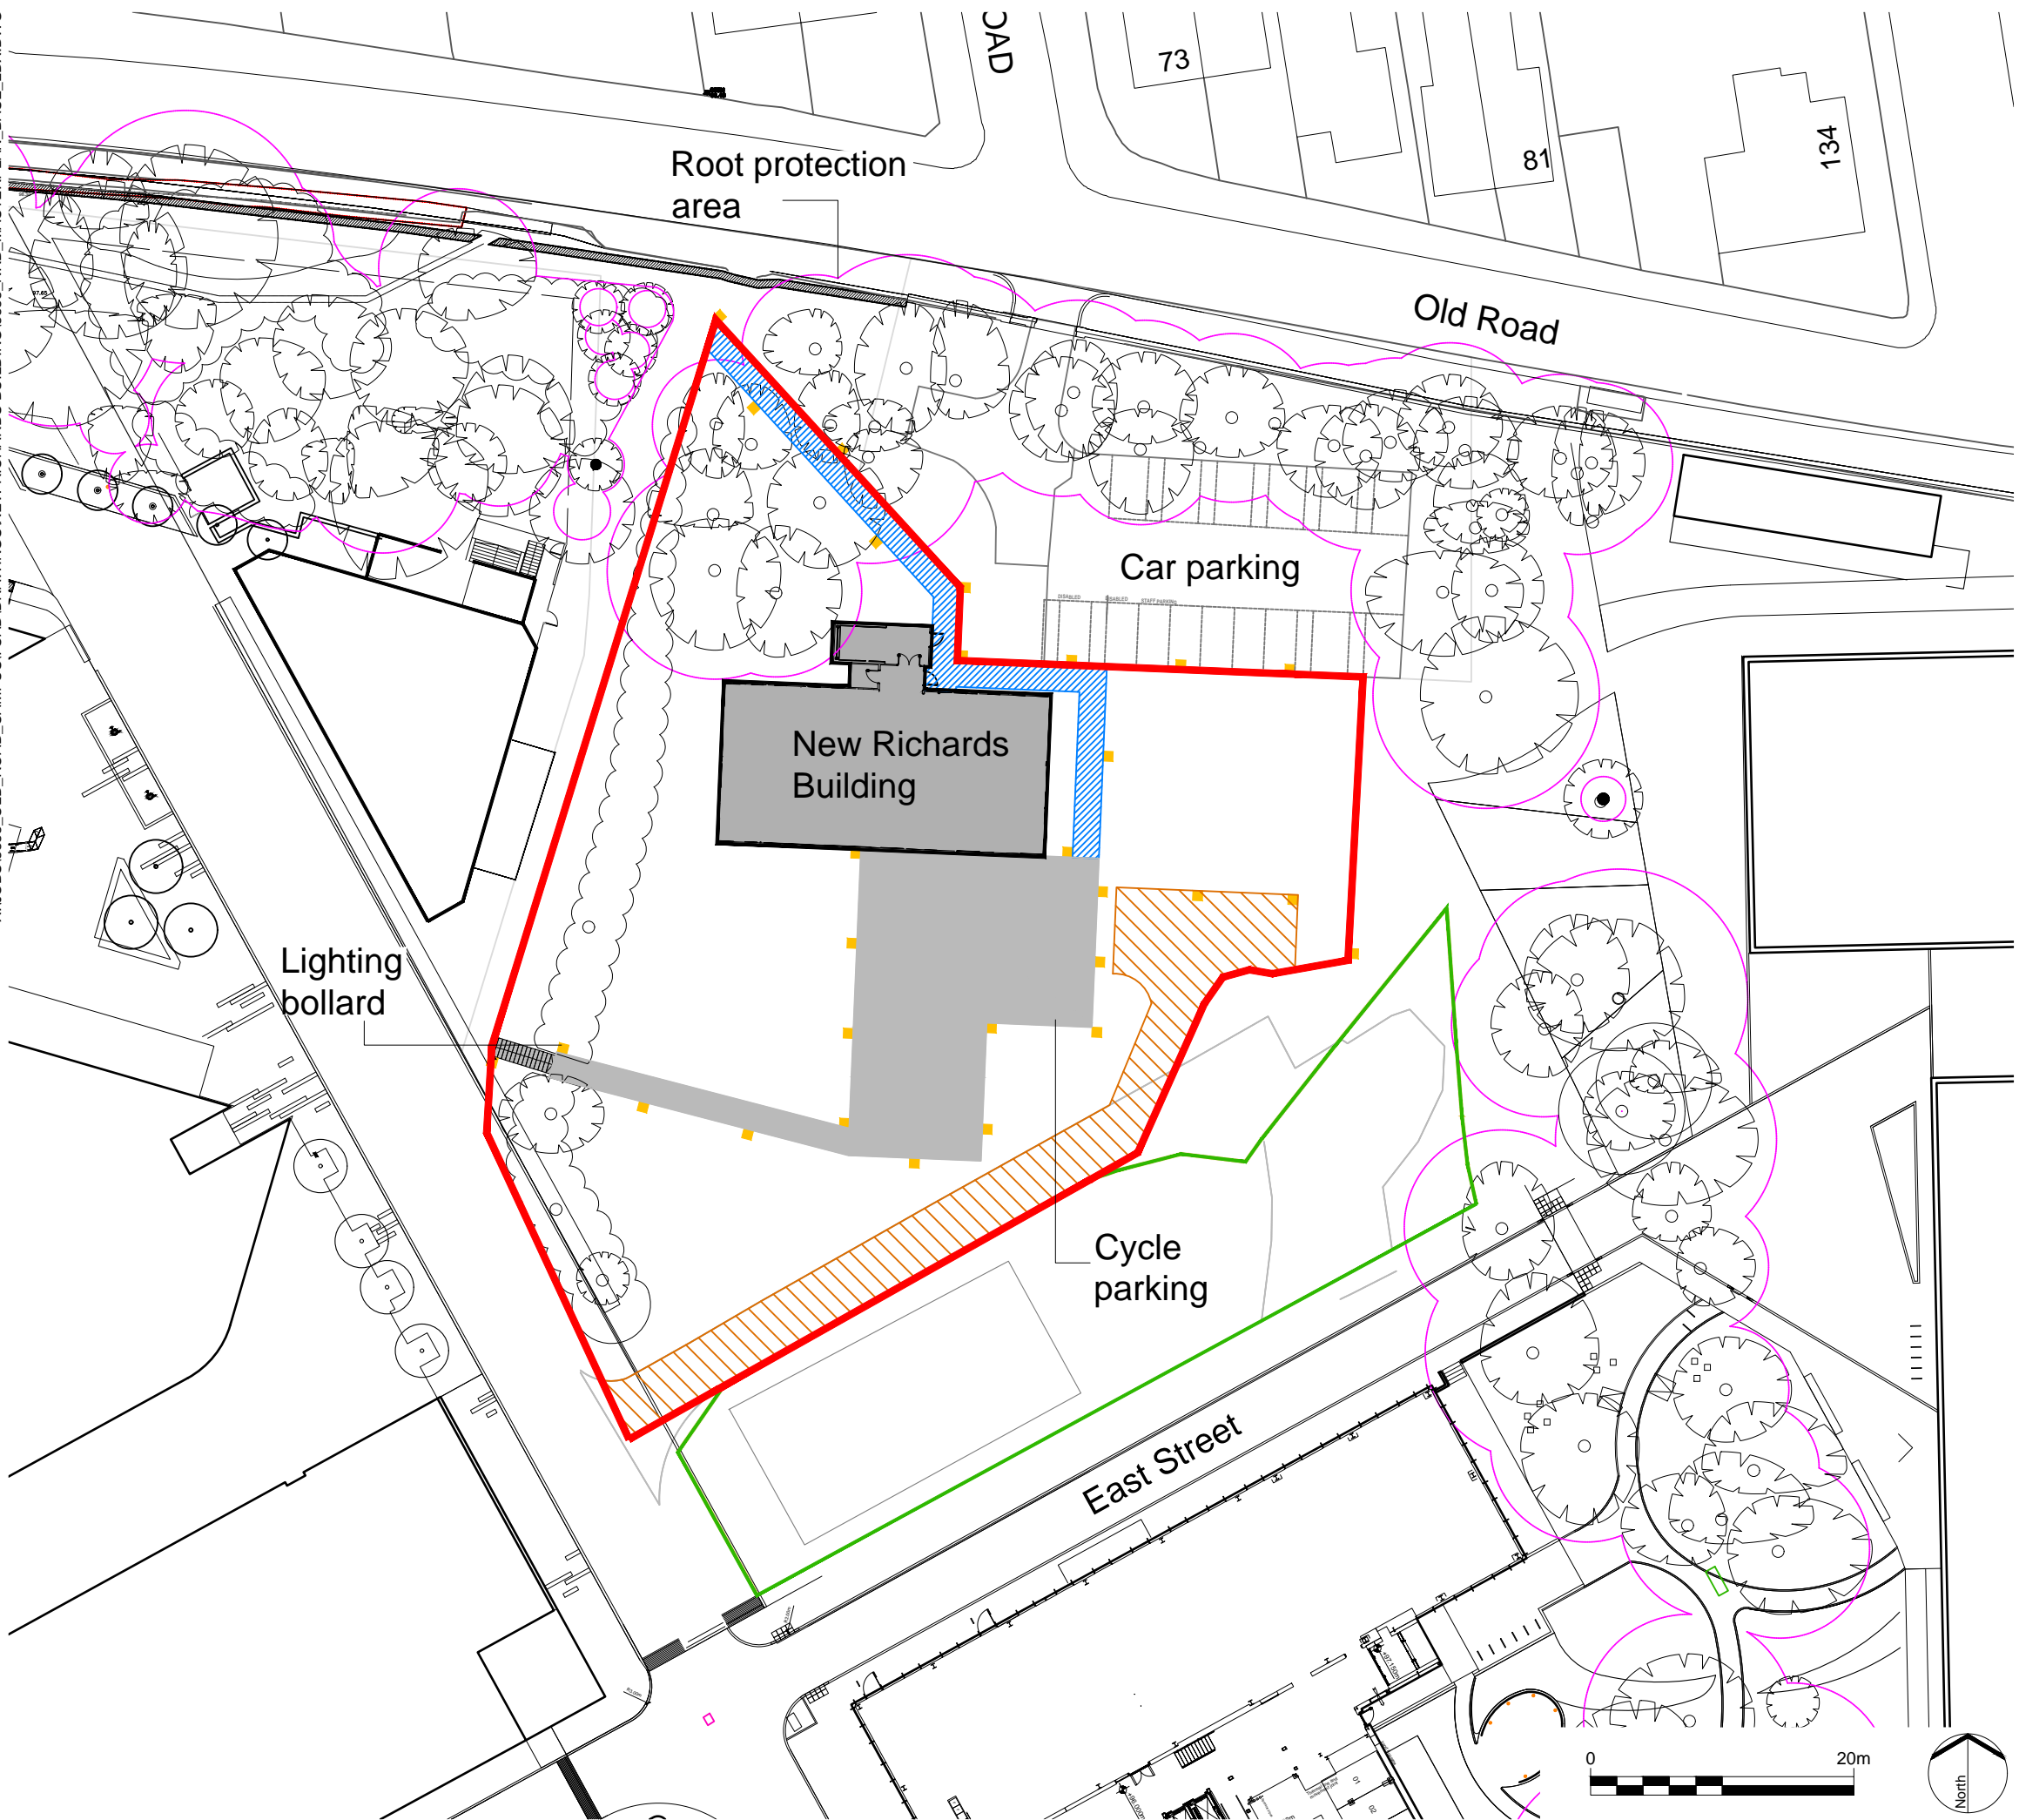

- LEGEND**
- Application Site Boundary
 - Existing Contractor Site Compound
 - Tree Root Protection Area
 - Existing Footpath Retained
 - Existing Hardstanding for Access
 - New Richards Building
 - Hardstanding

REV.	DESCRIPTION	APP. DATE
------	-------------	-----------

LDĀDESIGN

PROJECT TITLE
**Old Road Campus
 Temporary Building**

DRAWING TITLE
Proposed Site Layout Plan

ISSUED BY	Oxford	T: 01865 887 050
DATE	March 2019	DRAWN GE
SCALE@A3	1:500	CHECKED AvdN
STATUS	Planning	APPROVED DW

DWG. NO 3888_NRB_003

No dimensions are to be scaled from this drawing.
 All dimensions are to be checked on site.
 Area measurements for indicative purposes only.

© LDA Design Consulting Ltd. Quality Assured to BS EN ISO 9001 : 2008
 Sources Ordnance Survey

