



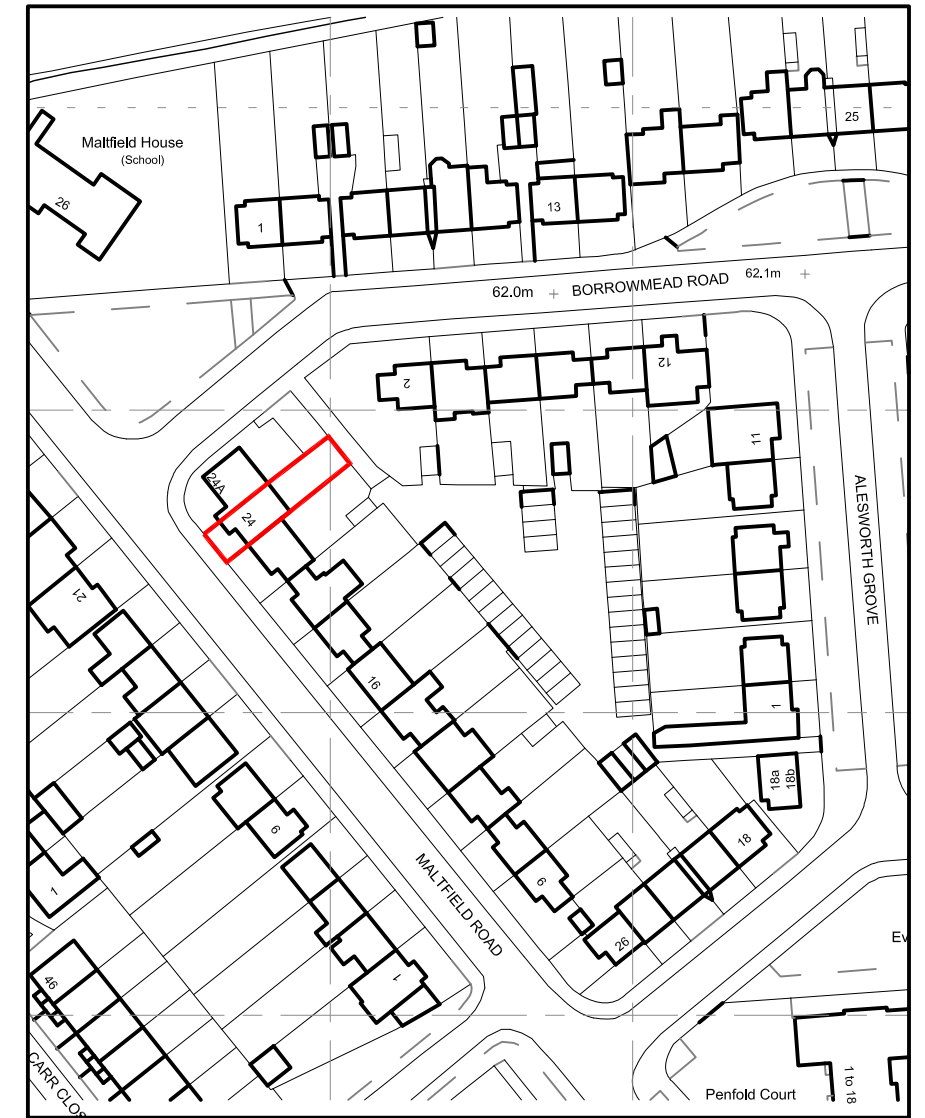


BLOCK PLAN

scale: 1:200@A3

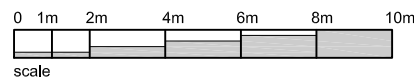

LOCATION PLAN

scale: 1:1250@A3

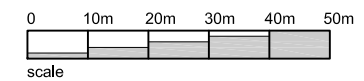

THIS DRAWING IS THE COPYRIGHT OF NT:architect AND MAY NOT BE AMENDED, COPIED OR REPRODUCED WITHOUT WRITTEN PERMISSION. NO LIABILITY WILL BE ACCEPTED FOR AMENDMENTS MADE BY OTHER PERSONS.

rev:

DO NOT SCALE OFF THE DRAWINGS.

client:
MR. S. ZAPPI

24 MALTFIELDS ROAD
OXFORD
OXON. OX3 9RG

project:
PROPOSED EXTENSION & CHANGE OF USE TO HMO (C4)
drawing:
EXISTING: LOCATION & BLOCK PLANS

date:
JAN 24
scale:
as noted
drawing no.:

23.69 - S1.01

drawn:
NT

rev:

NT: architect

t: 07855 978389
e: office@ntarchitect.uk