


K2 Architecture

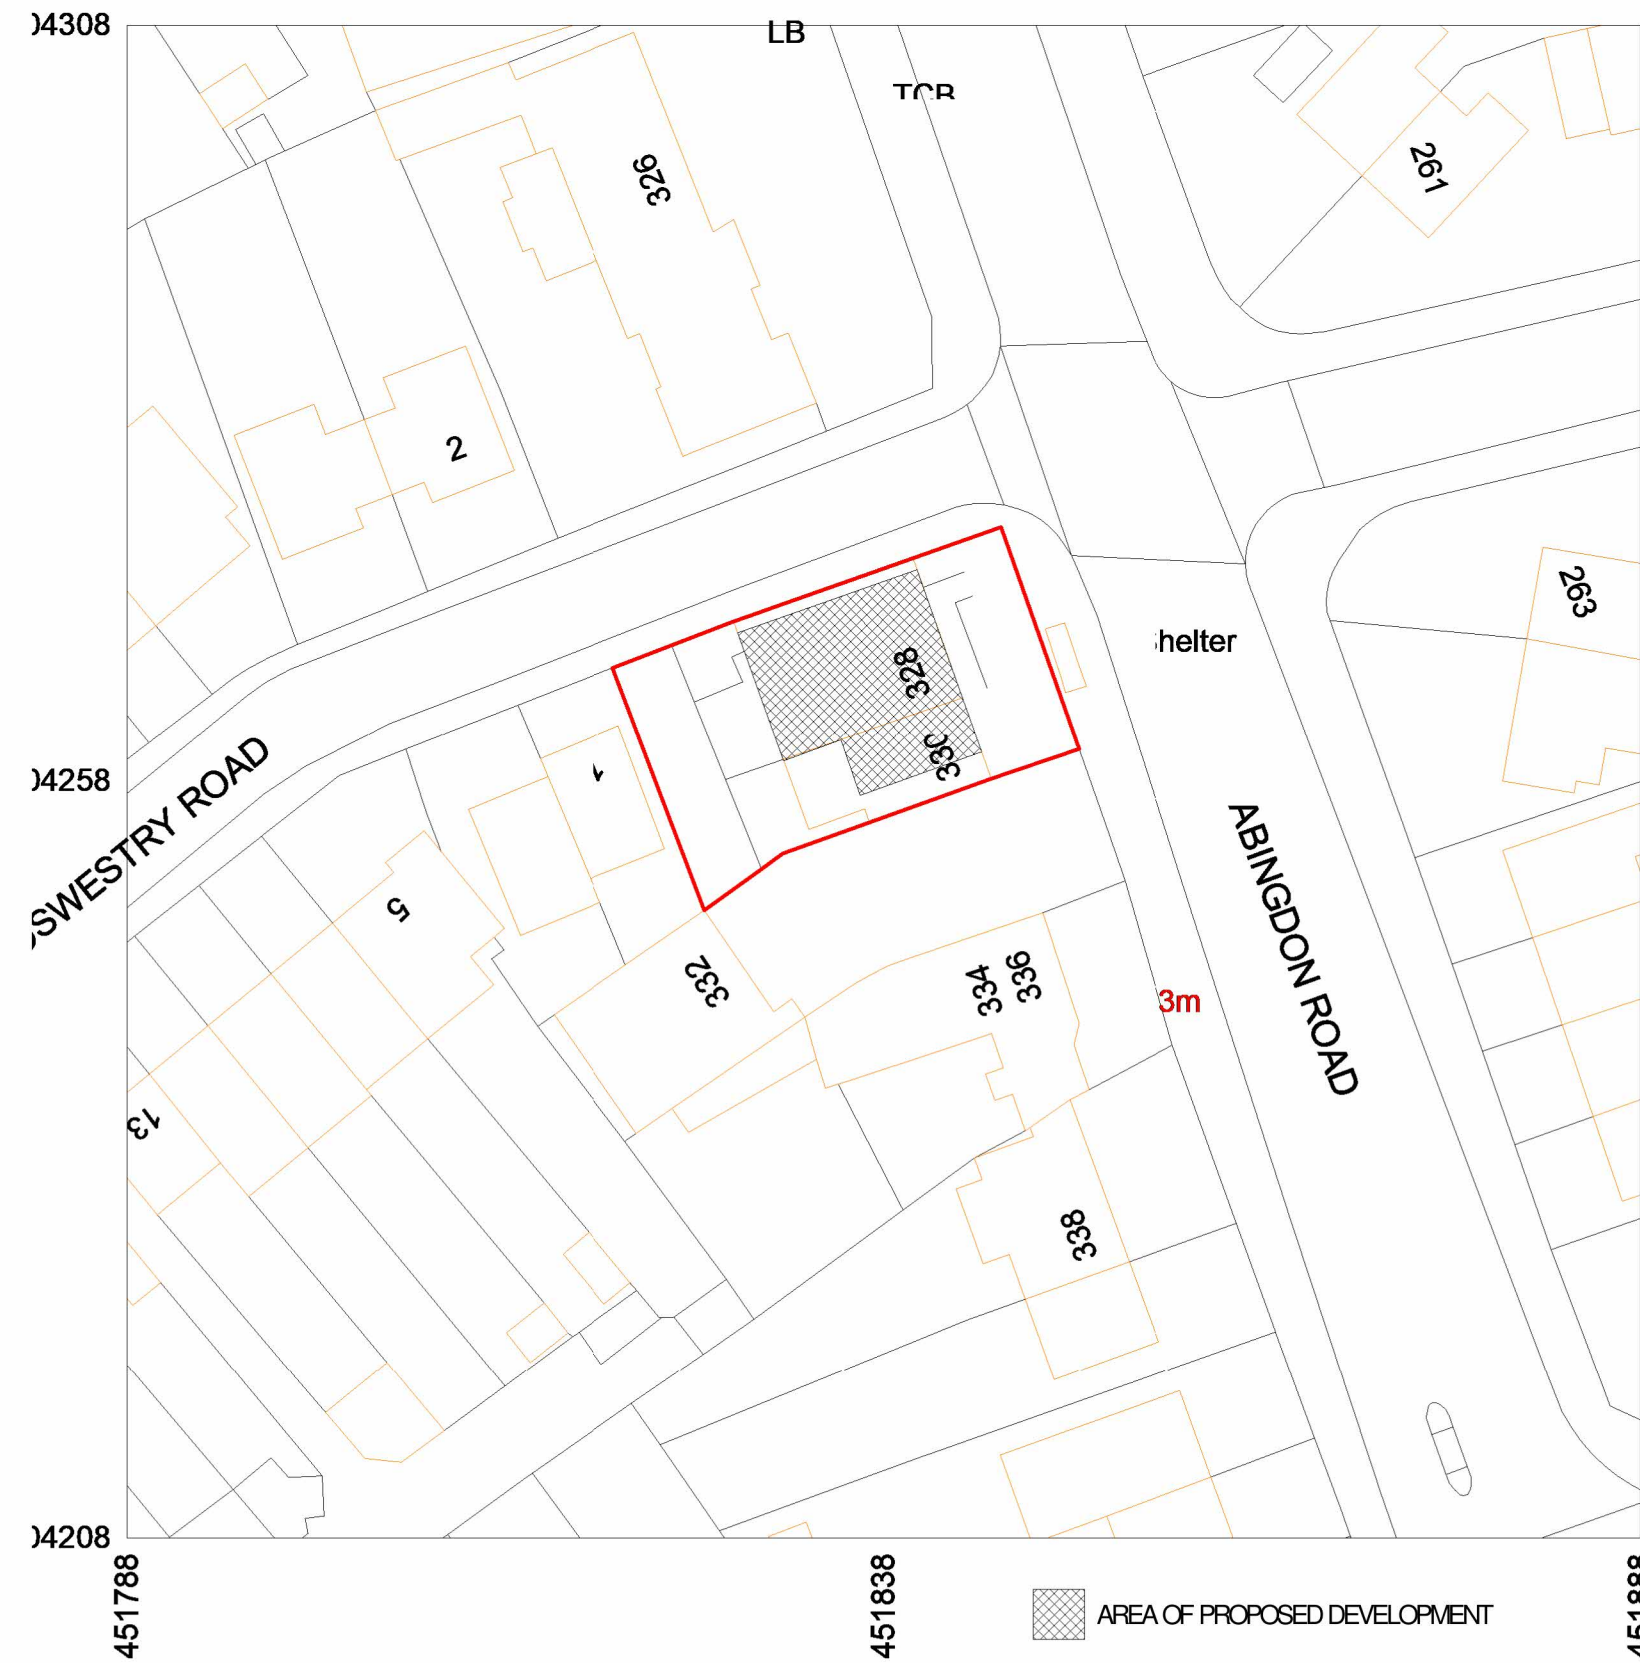

1 S-Block Plan - Proposed
1 : 500

No.	Description	Date

CODE	SUITABILITY DESCRIPTION
STATUS	PURPOSE OF ISSUE

Applicant: Y3S Estates Limited 30 St Giles Oxford OX1 3LE
 Agent: K2 Architecture enquiry.plans@gmail.com

PROJECT
**328-330 Abingdon Road Oxford
 Oxfordshire OX1 4TQ**

TITLE
Proposed Block Plan

CLIENT
Y3S ESTATES LTD

DRAWN BY MN	CHECKED BY MN	DATE Aug 2020
SCALE (@A2) 1 : 500		PROJECT NUMBER
DRAWING NUMBER A112		REV

