


# Location Plan

Site Address: Easting: 626856 Northing: 148640

Date Produced: 25-Feb-2024

Scale: 1:1250 @A3

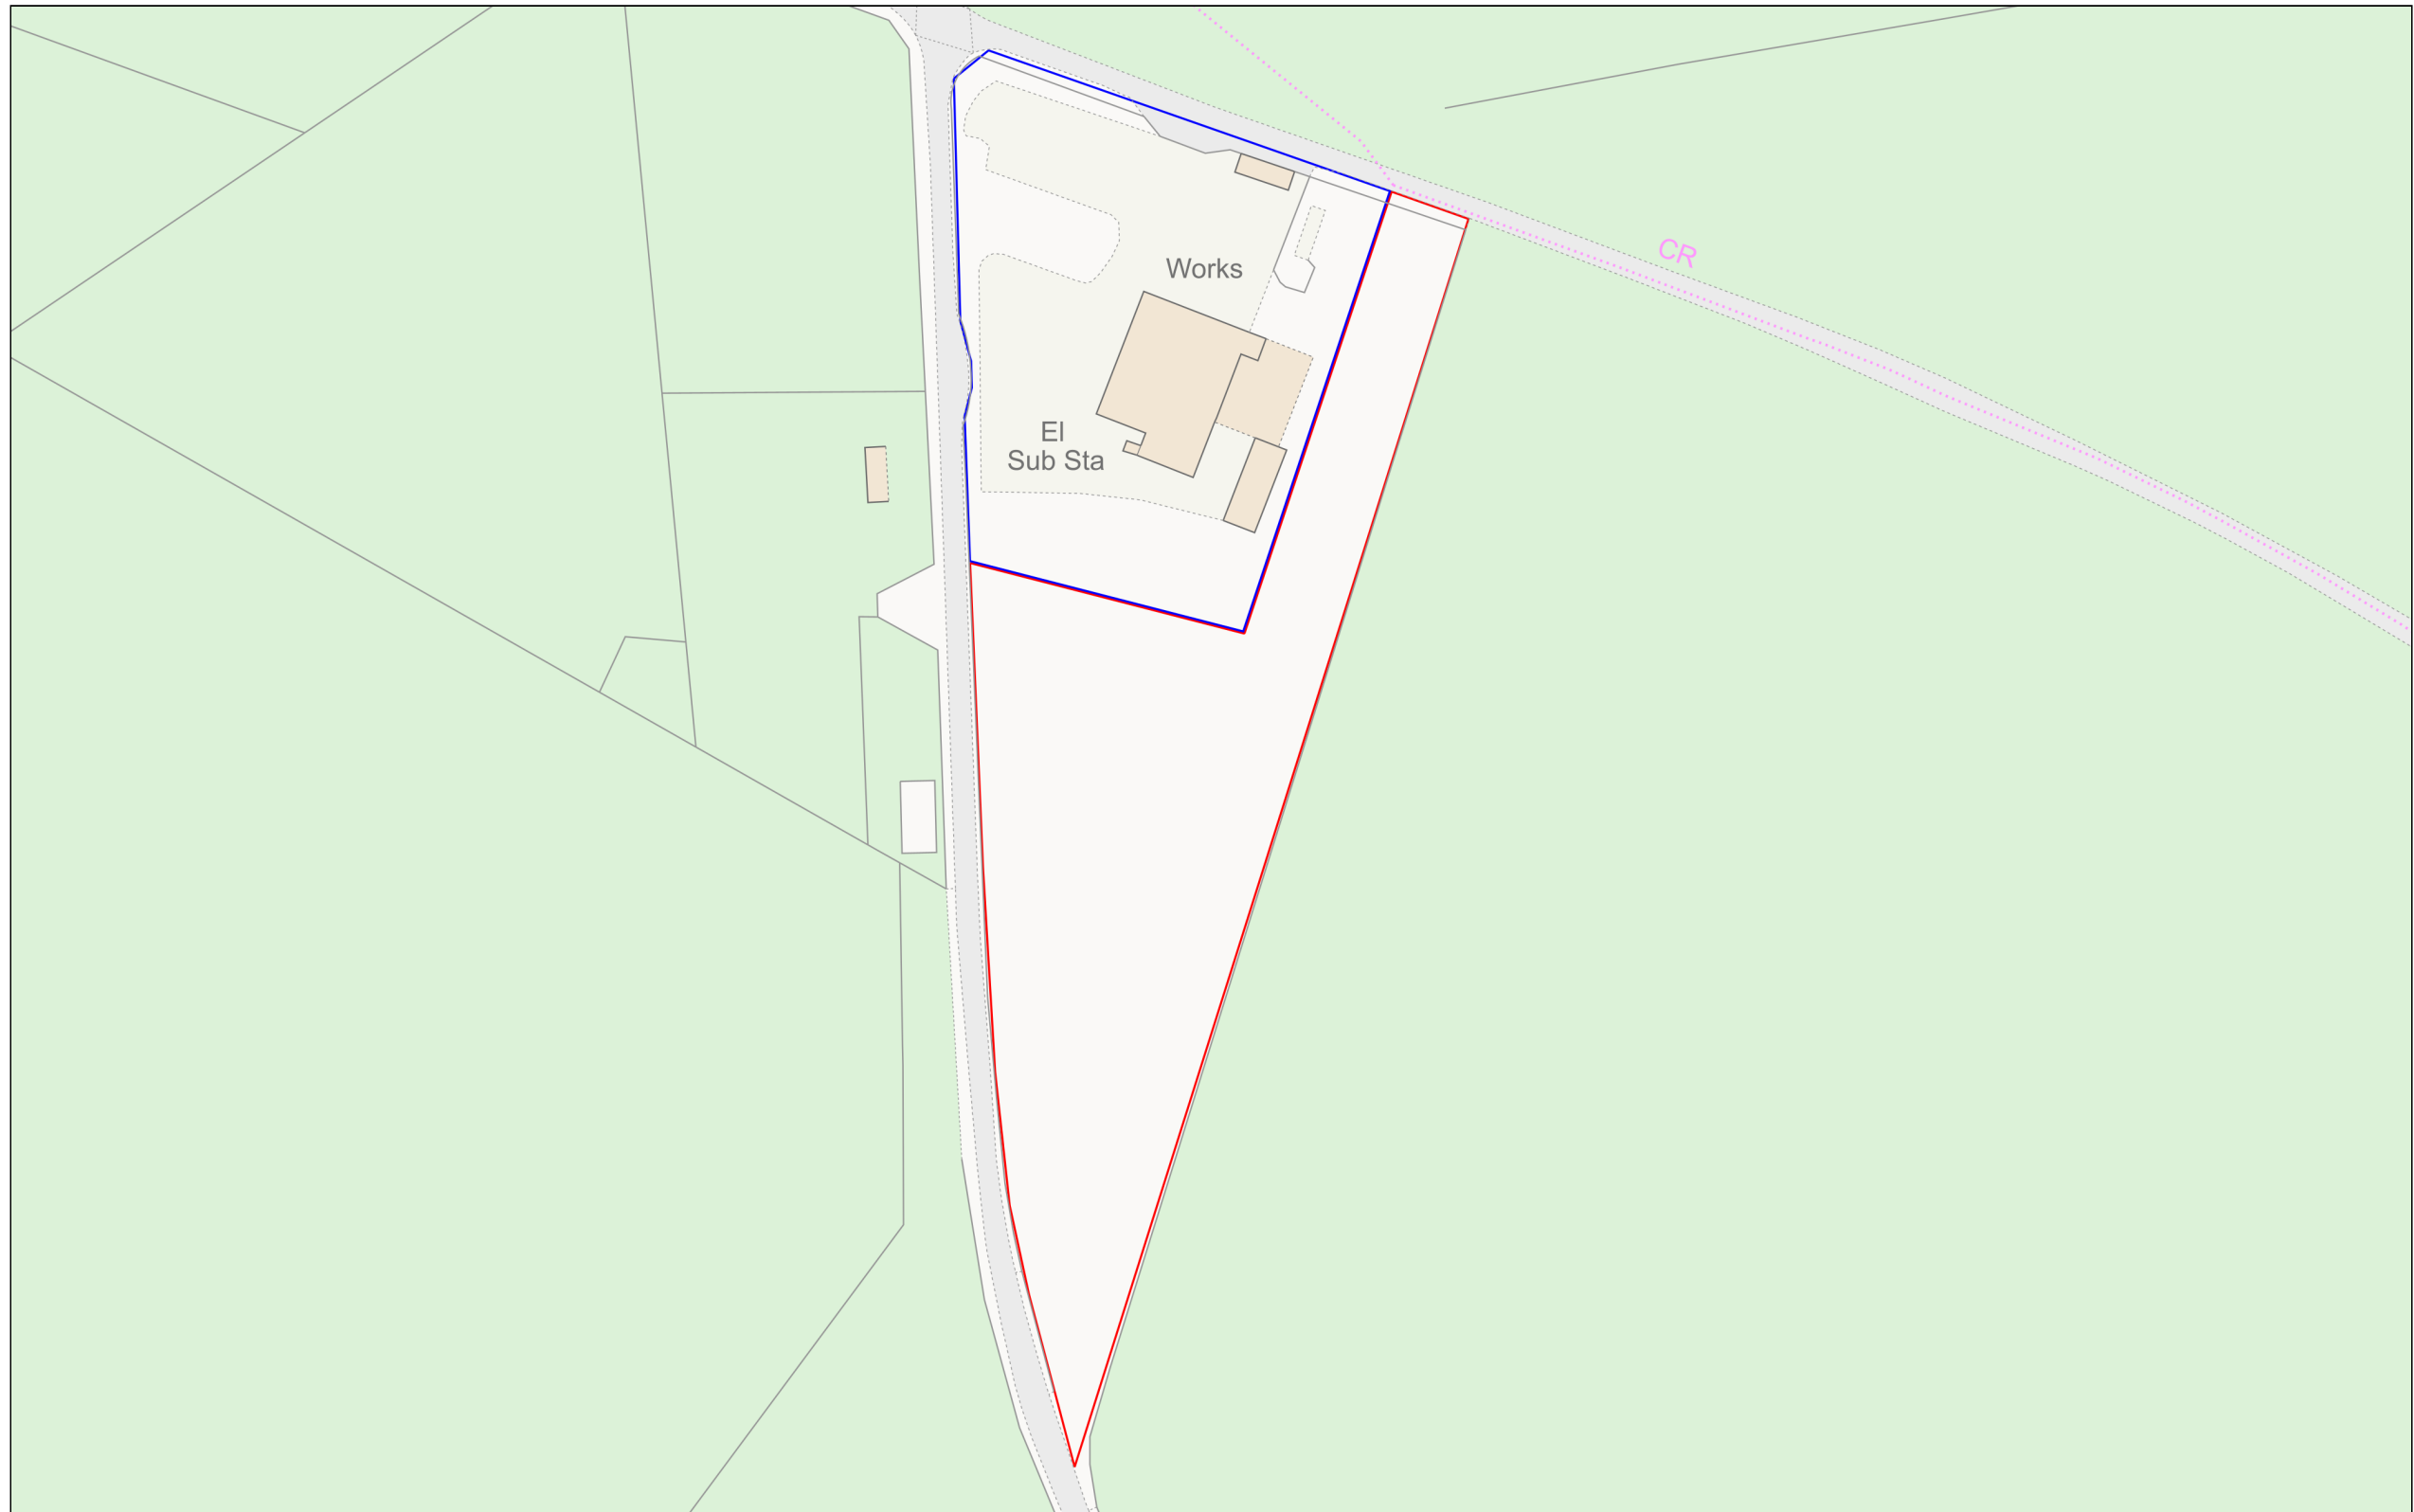

Planning Portal Reference: **PP-12833725v1**

