
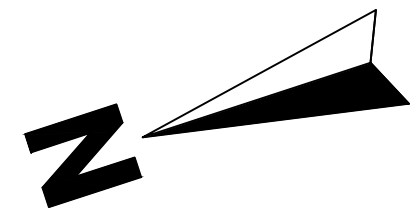
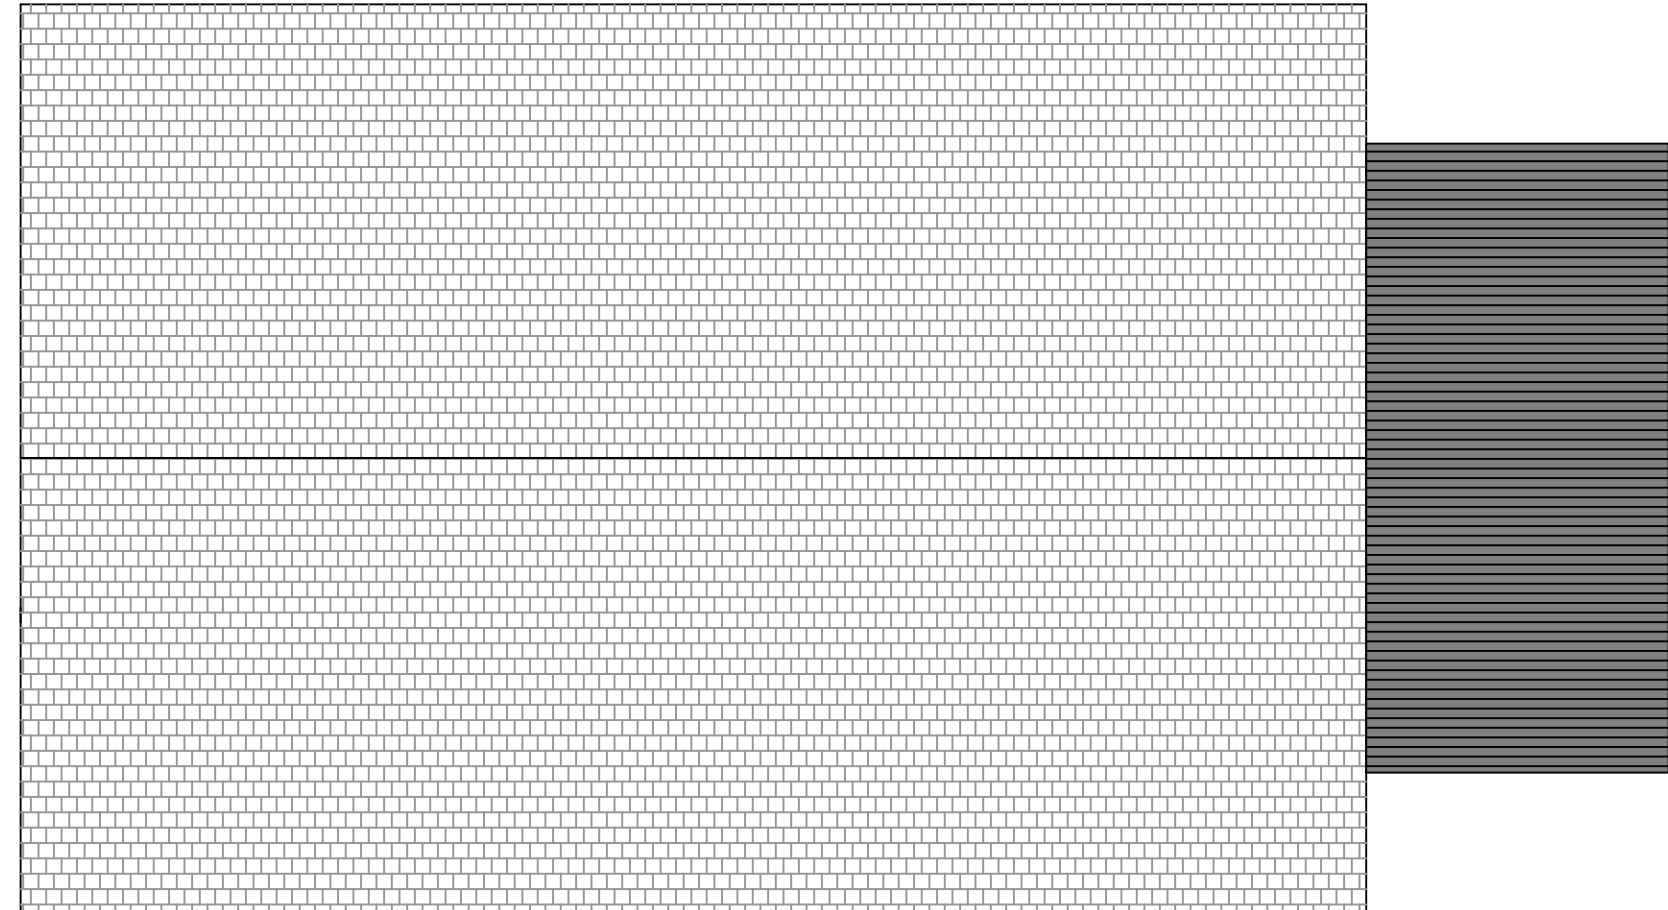


**Three bay garage/workshop.**

- Roof plan
- Heritage clay tiles on the main roof.
- Black Onduline Bardoline Roofing Shingles on the lean too.
- Black plastic guttering front and back.

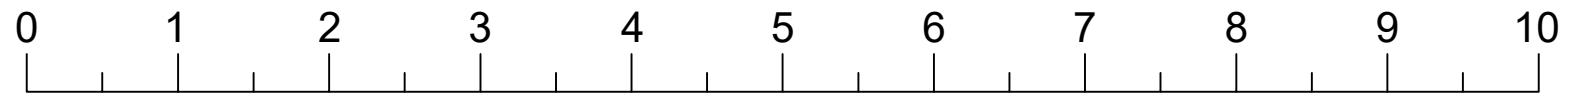

No.	Revision/Issue	Date
	NT/TN (Rev A)	

Firm Name and Address

**NORTON**   
**TIMBER Ltd.**

Project Name and Address

Mr & Mrs Norton  
 Meadow Grange,  
 Long Lane,  
 Shepherdswell,  
 Dover  
 CT15 7LU

<small>Project</small> New house	<small>Sheet</small> <b>91</b>
<small>Date</small> 18th February 2024	
<small>Scale</small> 1:50 (A3)	