



Refer to detail drawing [21]04 for full annotation of typical gutter and coping detail

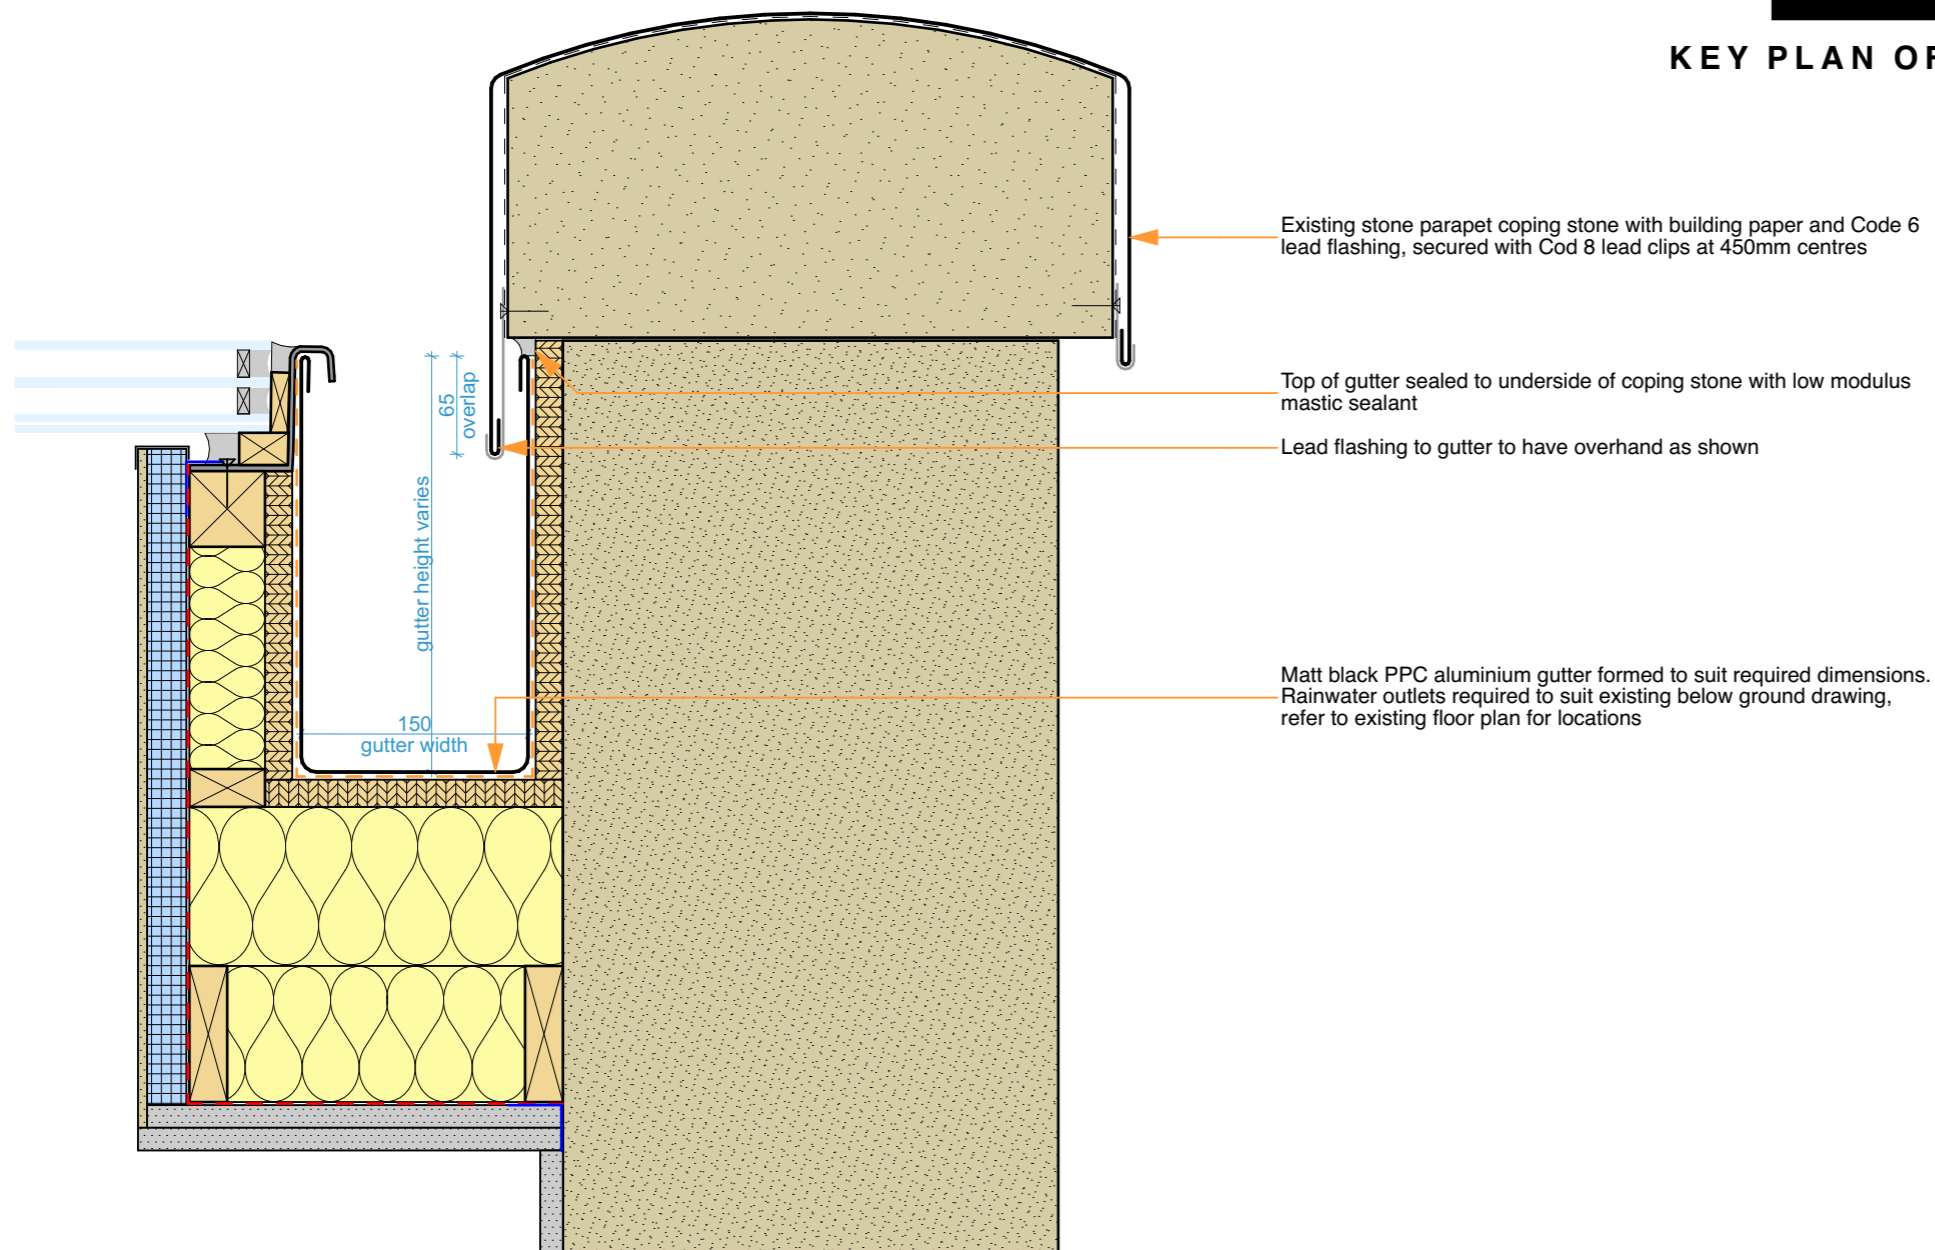

[21]06

KEY PLAN OF PARAPET

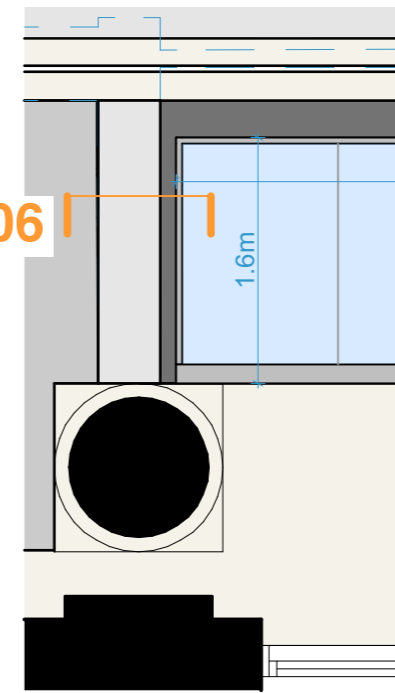

Notes / Key



- External tanking by specialist designer
- Internal tanking render by specialist designer
- EPDM
- Airtight vapour control layer
- Vapour open breather membrane
- Airtightness tape

Health & Safety Notes

RevID	Description	Date	Drawn	Checked
A	Issue for Planning	05/02/24	DC	SA

Project Status  
**Planning**

Do not scale from this drawing. All existing dimensions to be checked on site prior to commencement of works or manufacturing of components. Any discrepancies to be brought to the attention of the architect - if in doubt, ask.

This drawing is the copyright of John Gilbert Architects Ltd. No copying or distribution of this drawing or any part thereof is permitted without prior written permission.

**John Gilbert**  
**ARCHITECTS**

201 White Studios, 62 Templeton Street, Glasgow, G40 1DA  
Tel: 0141 551 8383  
Web: www.johngilbert.co.uk

Client  
**Glasgow Life**

Project Name  
**Gallery of Modern Art**

Drawing Title  
**Proposed Parapet Gutter Detail**

PARAPET CROSS SECTION CC

Drawn By <b>DC</b>	Scale at A3 <b>1:5, 1:50</b>	Project No. <b>04448</b>	Drawing Number_Rev <b>[21]06_A</b>
-----------------------	---------------------------------	-----------------------------	---------------------------------------