


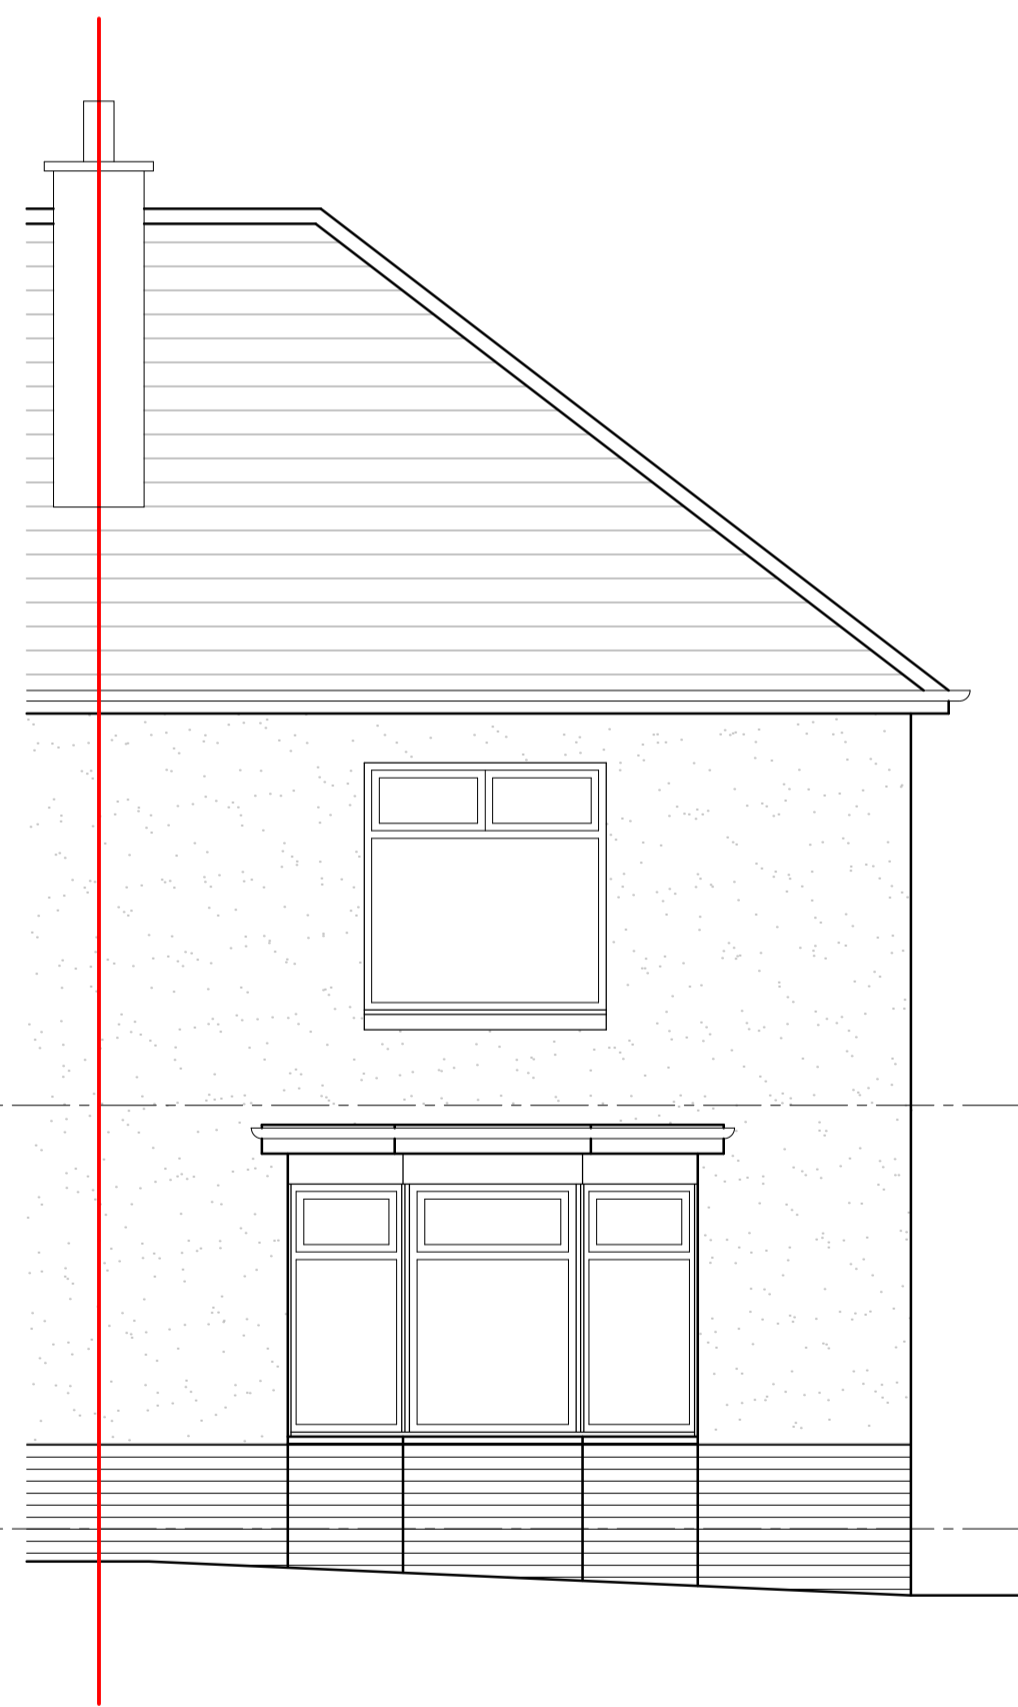


DO NOT SCALE FROM DRAWINGS
 All dimensions to be checked on site by Contractor and any discrepancies to be notified to the Architect prior to works being commenced. Use Figured Dimensions ONLY.

COPYRIGHT
 All Rights Reserved. All Documents and Drawings prepared by S2 Architecture remain the property of S2 Architecture.

Notes:


-  Existing Walls
-  Proposed Walls
-  Proposed Downtakings



Front (North) Elevation as Existing
 1:50




Side (West) Elevation as Existing
 1:50

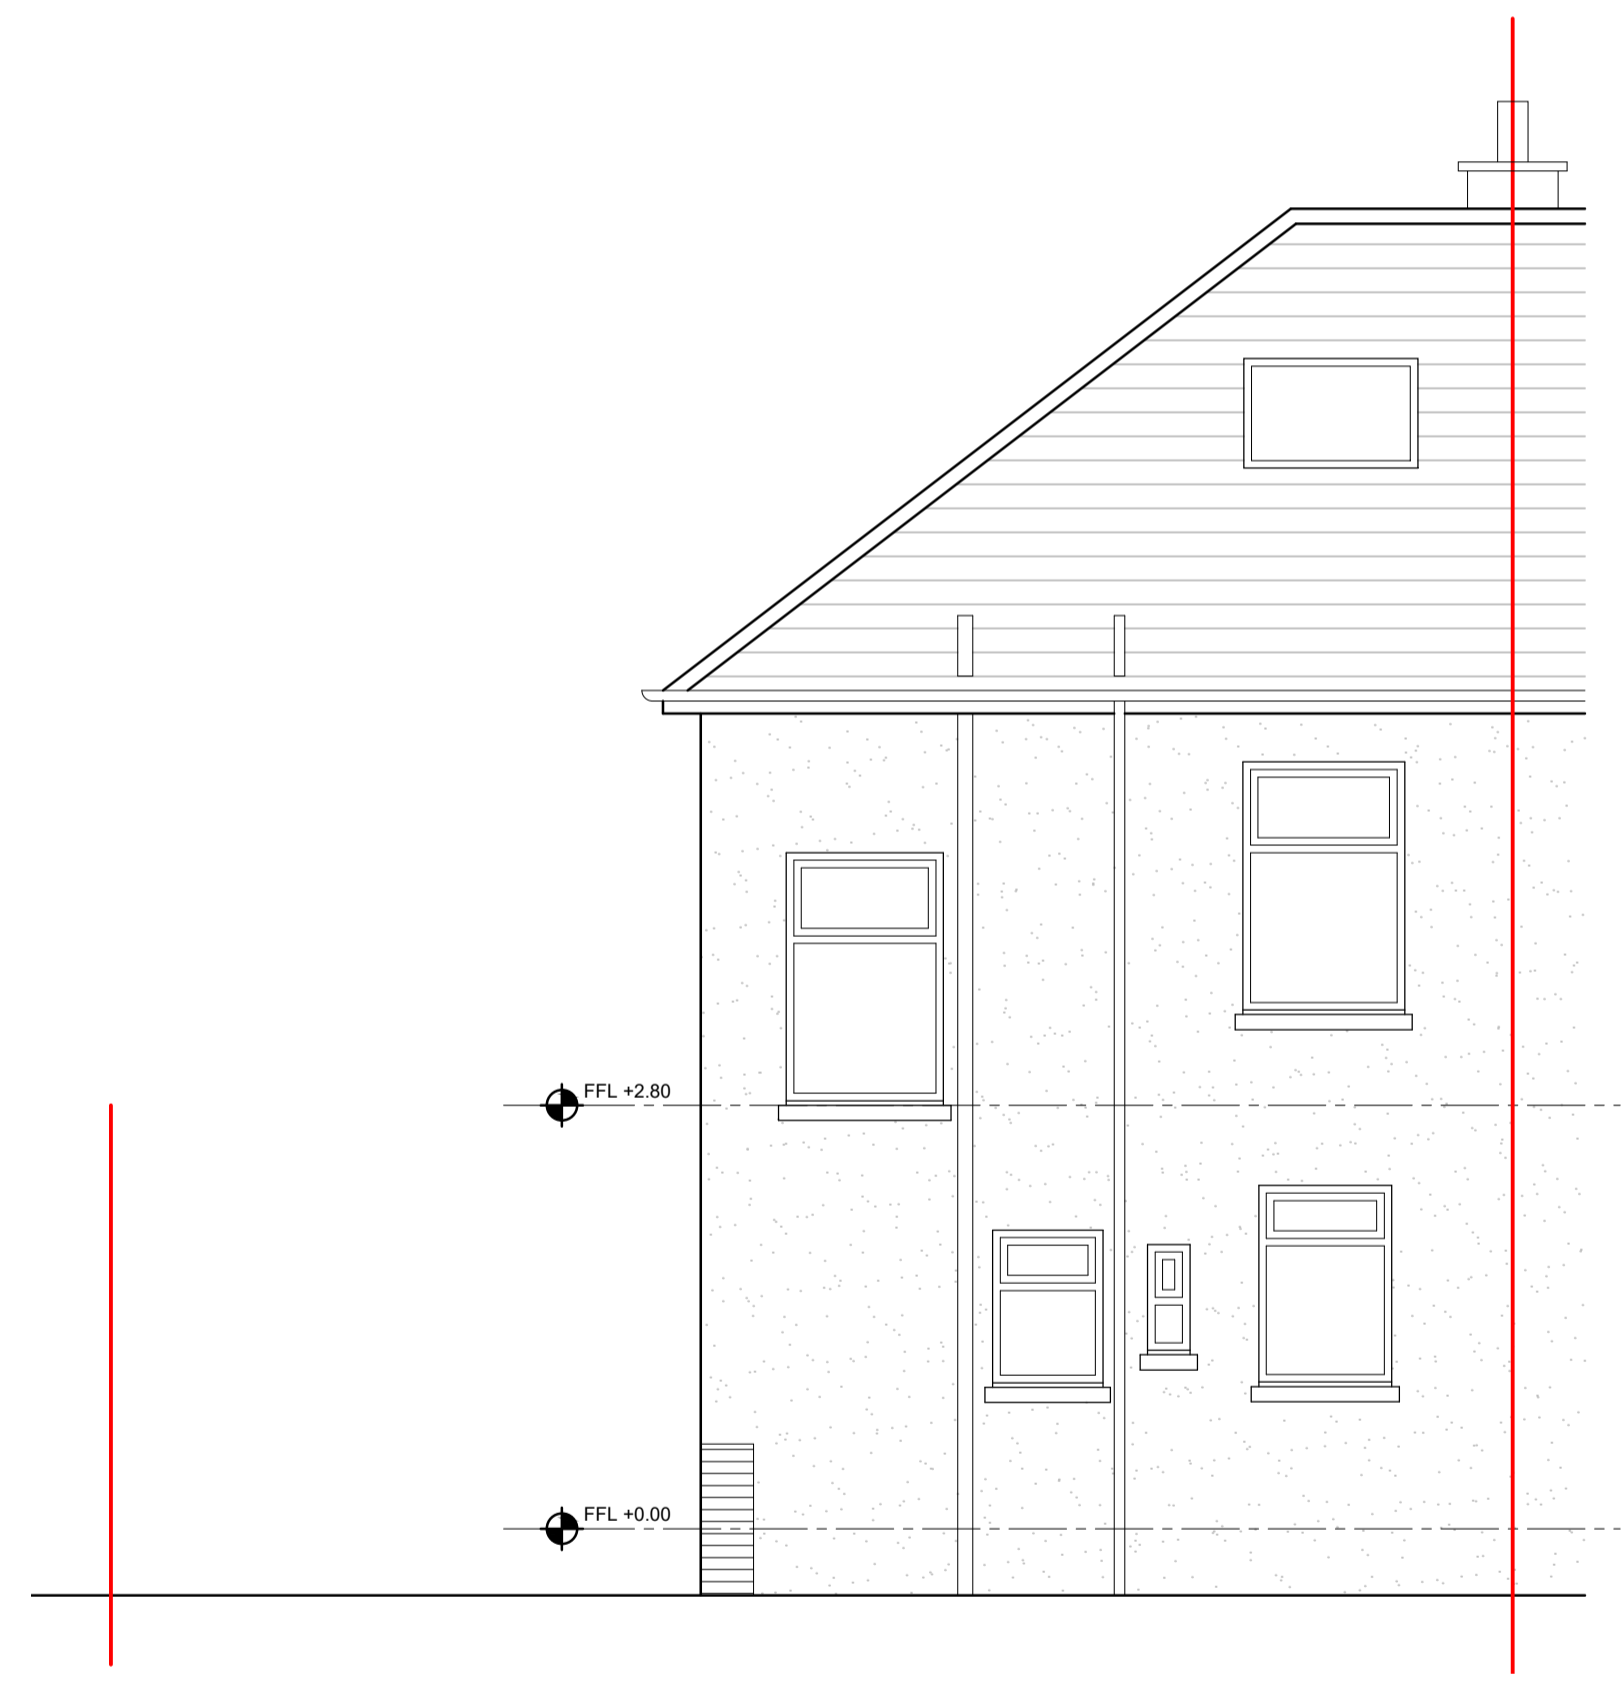

Rear (South) Elevation as Existing
 1:50

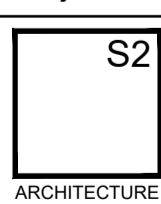

Rev Date	Description	Iss
Project Status: Planning		
		Unit 3, 5 Auchinairn Road Bishopbriggs Tel: 0141 772 3669 info@s2arch.co.uk
Rear & Side Extensions		
Mr Keel & Miss Mullen 83 Dunwan Avenue Glasgow G13 4AU		Elevations as Existing Scale: As noted @ A1
L(20)003		-