





EXISTING SITE SECTION A-A
SCALE 1:100

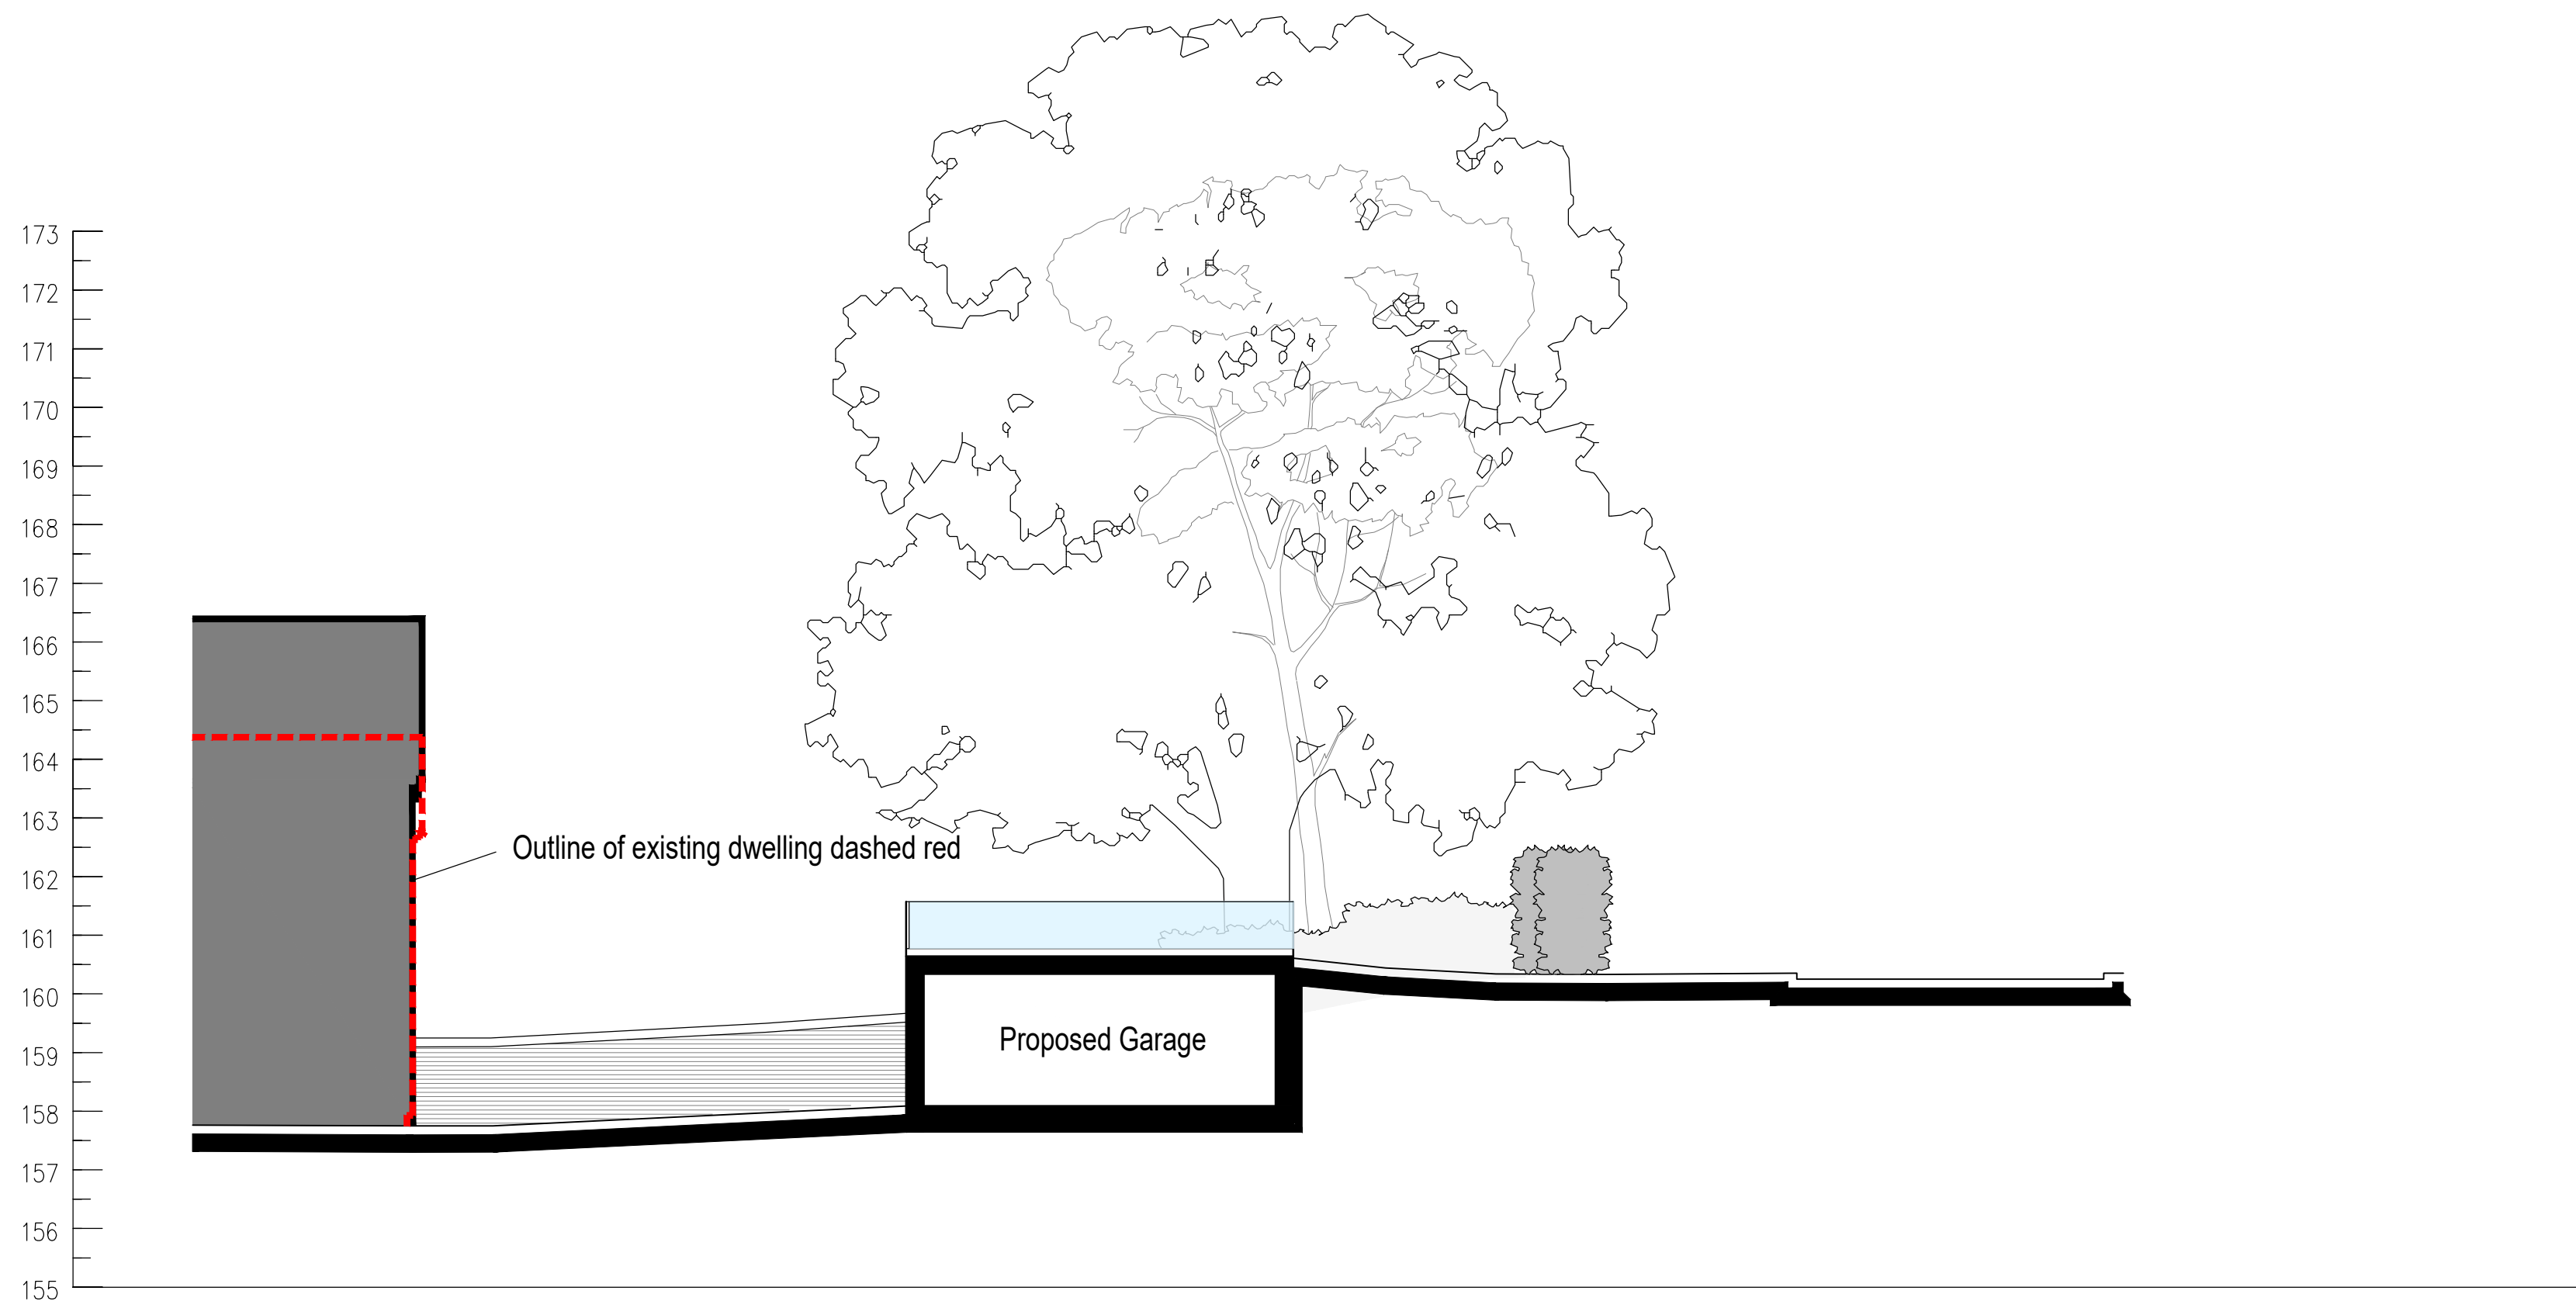

PROPOSED SITE SECTION A-A
SCALE 1:100

© copyright

MICHAEL CONOLEY ASSOCIATES		
CHARTERED ARCHITECTS		
PROJECT: Proposed Garage at The Dell, Church Lane, Ewshot, Farnham, GU10 5BD	SCALE: 1:100	DATE: 08.23 PAPER SIZE: A1
DRAWING TITLE: Existing and Proposed Site Section A-A		DRAWING NUMBER: 1610/P-104