
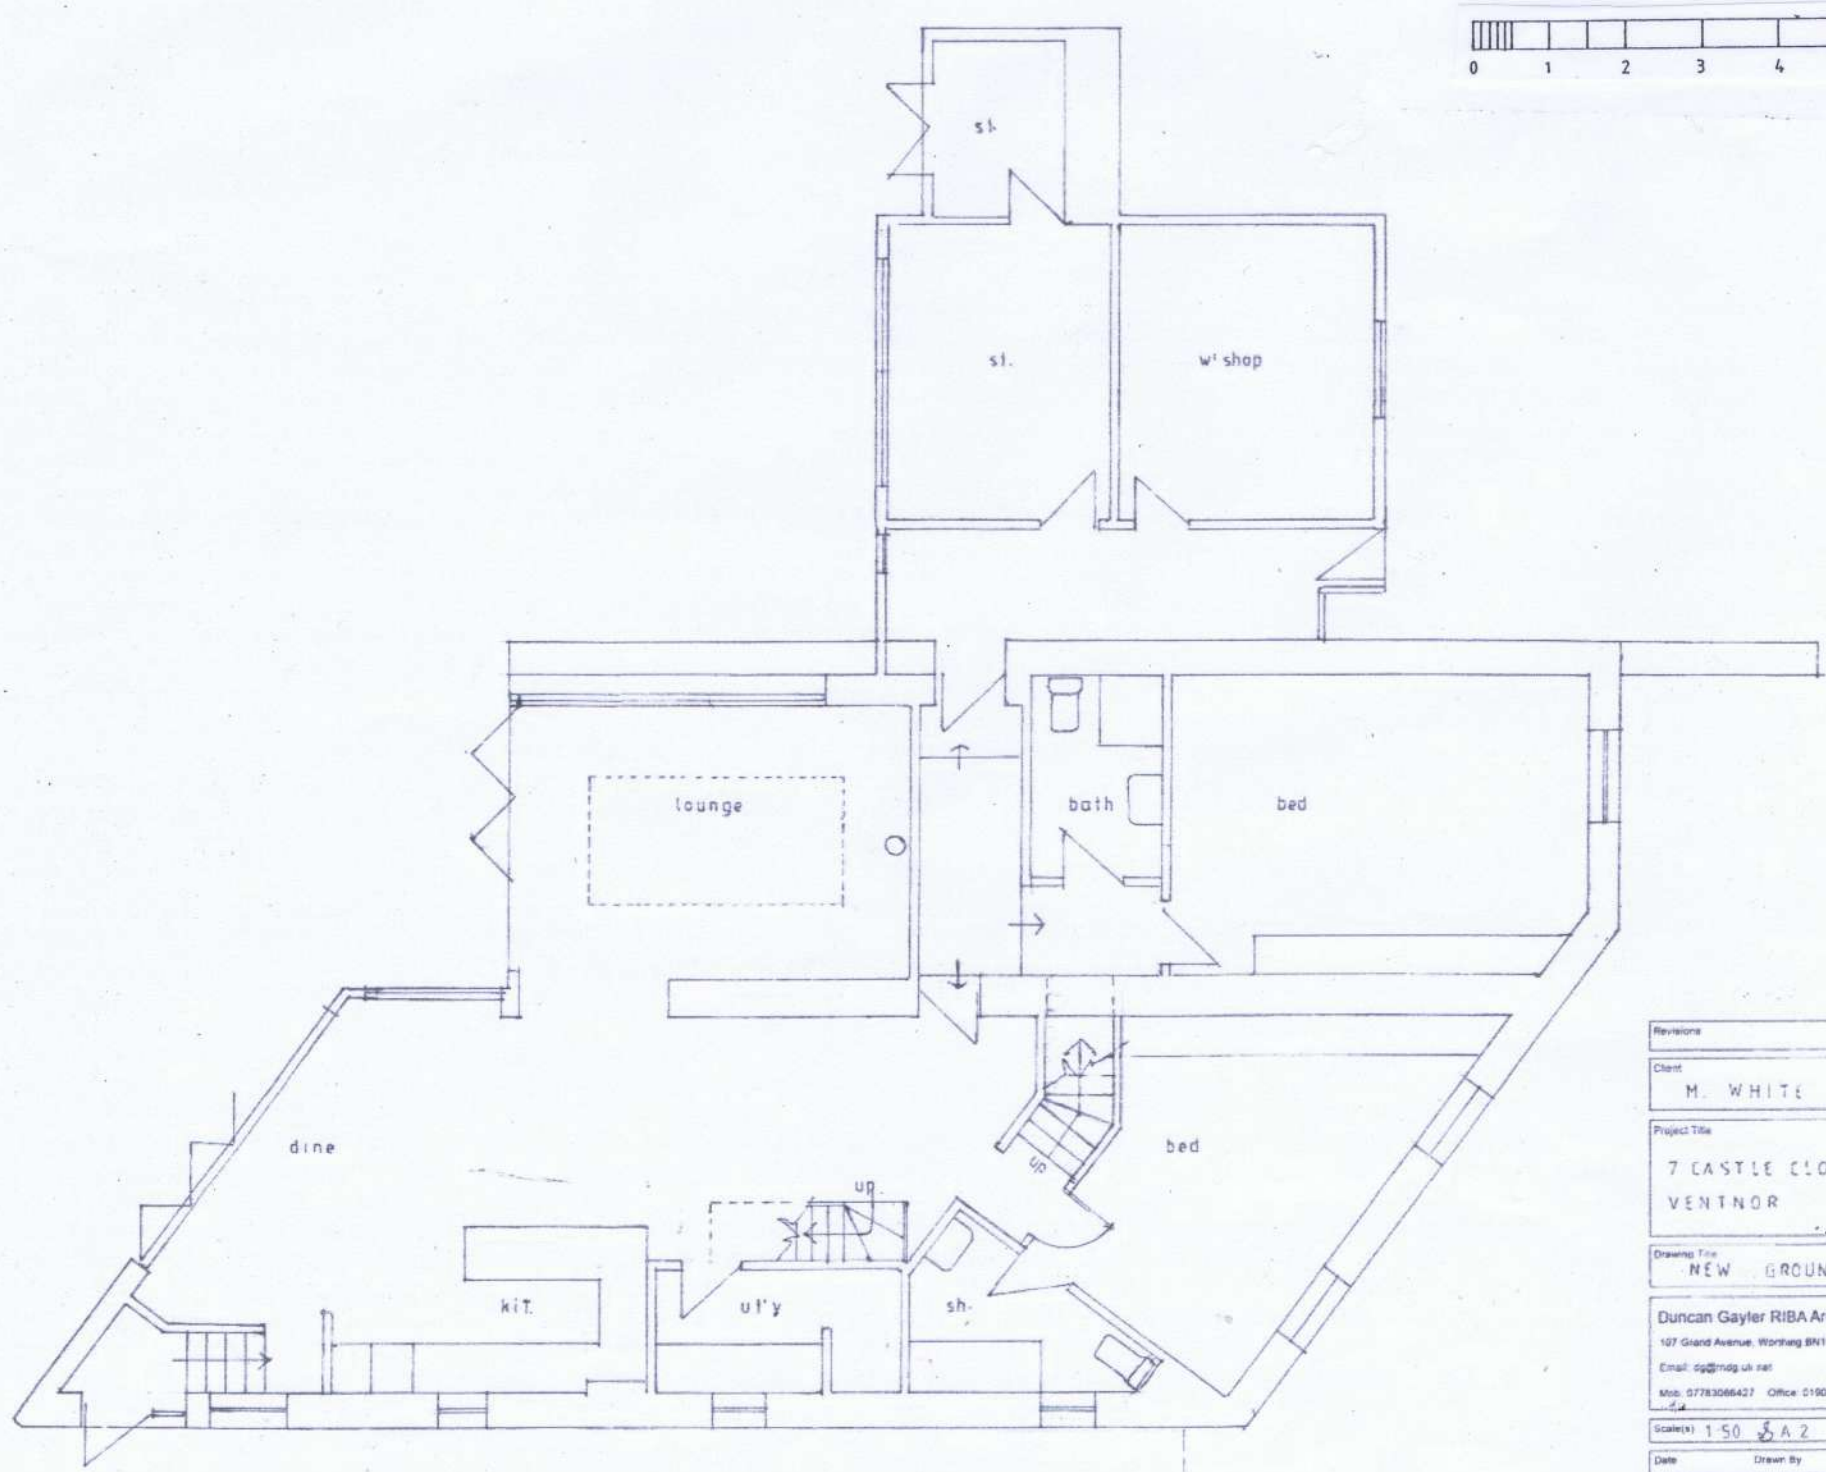


Revisions
Client M. WHITE
Project Title 7 CASTLE CLOSE VENTNOR
Drawing Title NEW 1ST FL. PLAN
Duncan Gayler RIBA Architect 107 Grand Avenue, Worthing BN11 5BE Email: dg@mg.uk.net Mob: 07783086427 Office: 01903 345817
Scale(s) 1:50 A2
Date Drawn By
Drawing Number 712 033 Revision

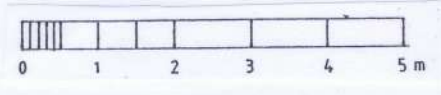

Revisions
Client M. WHITE
Project Title 7 CASTLE CLOSE VENTNOR
Drawing Title NEW GROUND FL.
Duncan Gayler RIBA Architect 107 Grand Avenue, Worthing BN11 5BE Email: dg@mg.uk.net Mob: 07783086427 Office: 01903 345817
Scale(s) 1:50 A2
Date Drawn By