


Revisions
Client M. WHITE
Project Title 7 CASTLE CLOSE VENTNOR
Drawing Title EXISTING 1ST FL. PLAN
Duncan Gayler RIBA Architect 107 Grand Avenue, Worthing BN11 8BE Email: dg@mdg.uk.net Mob: 07783066427 Office: 01903 340817
Scale(s) 1:50 A2
Date Drawn By
Drawing Number 712 03 Revision

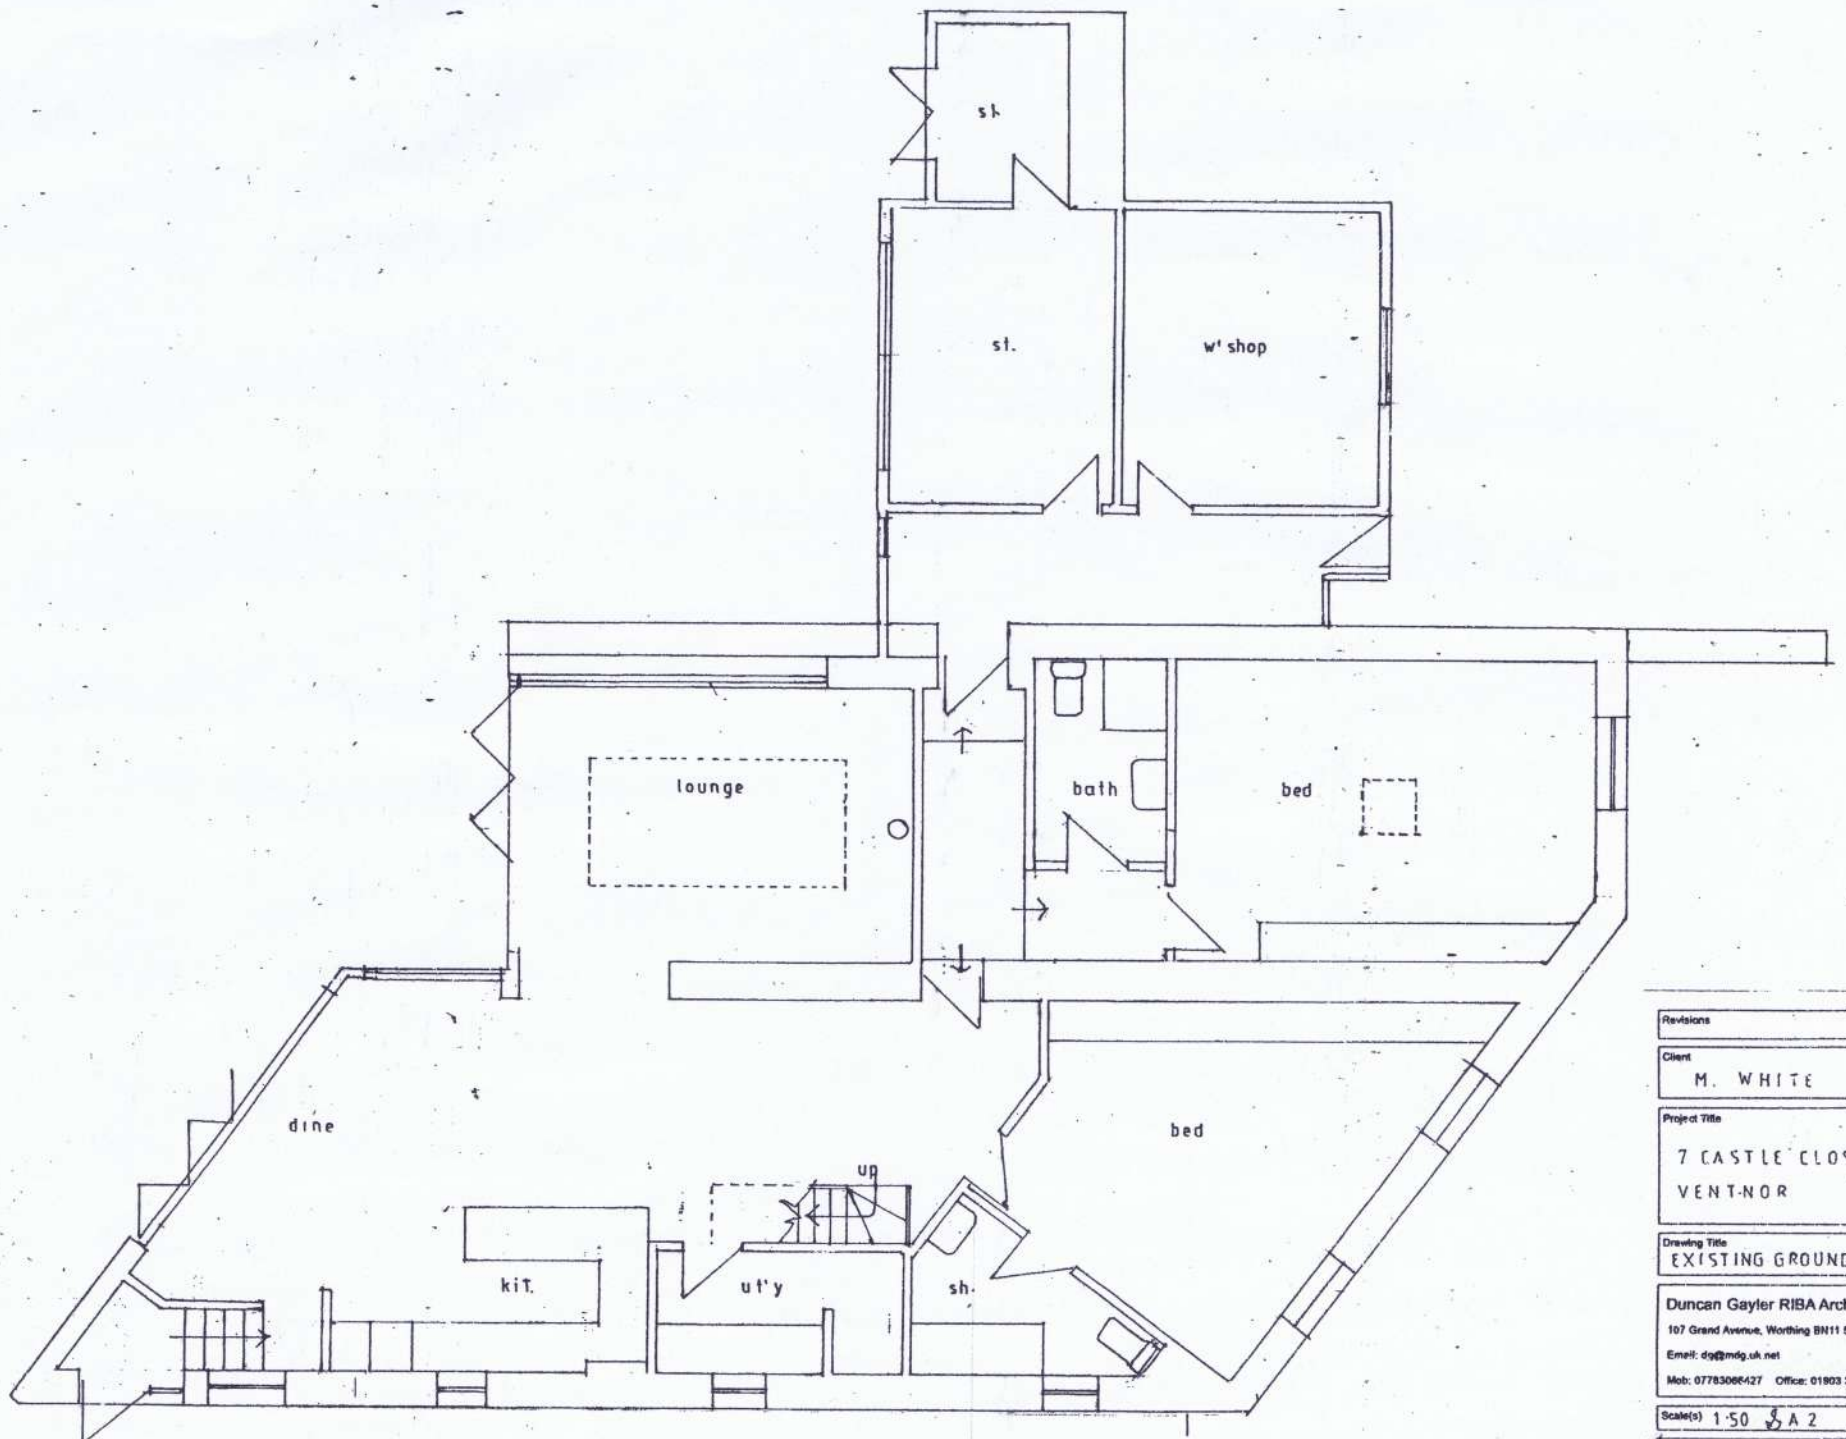

Revisions
Client M. WHITE
Project Title 7 CASTLE CLOSE VENTNOR
Drawing Title EXISTING GROUND FL
Duncan Gayler RIBA Architect 107 Grand Avenue, Worthing BN11 8BE Email: dg@mdg.uk.net Mob: 07783066427 Office: 01903 340817
Scale(s) 1:50 A2
Date Drawn By
Drawing Number 712 02 Revision