


Proposal subject to planning approval.


Drawings for planning purposes only, all dimensions to be checked and verified by the contractor prior to work commencing on site.
Contractor to ensure all materials are to Local Authority approval and to take into account everything necessary for the proper execution of the works.




EXISTING FRONT
(NORTH) ELEVATION
1:100

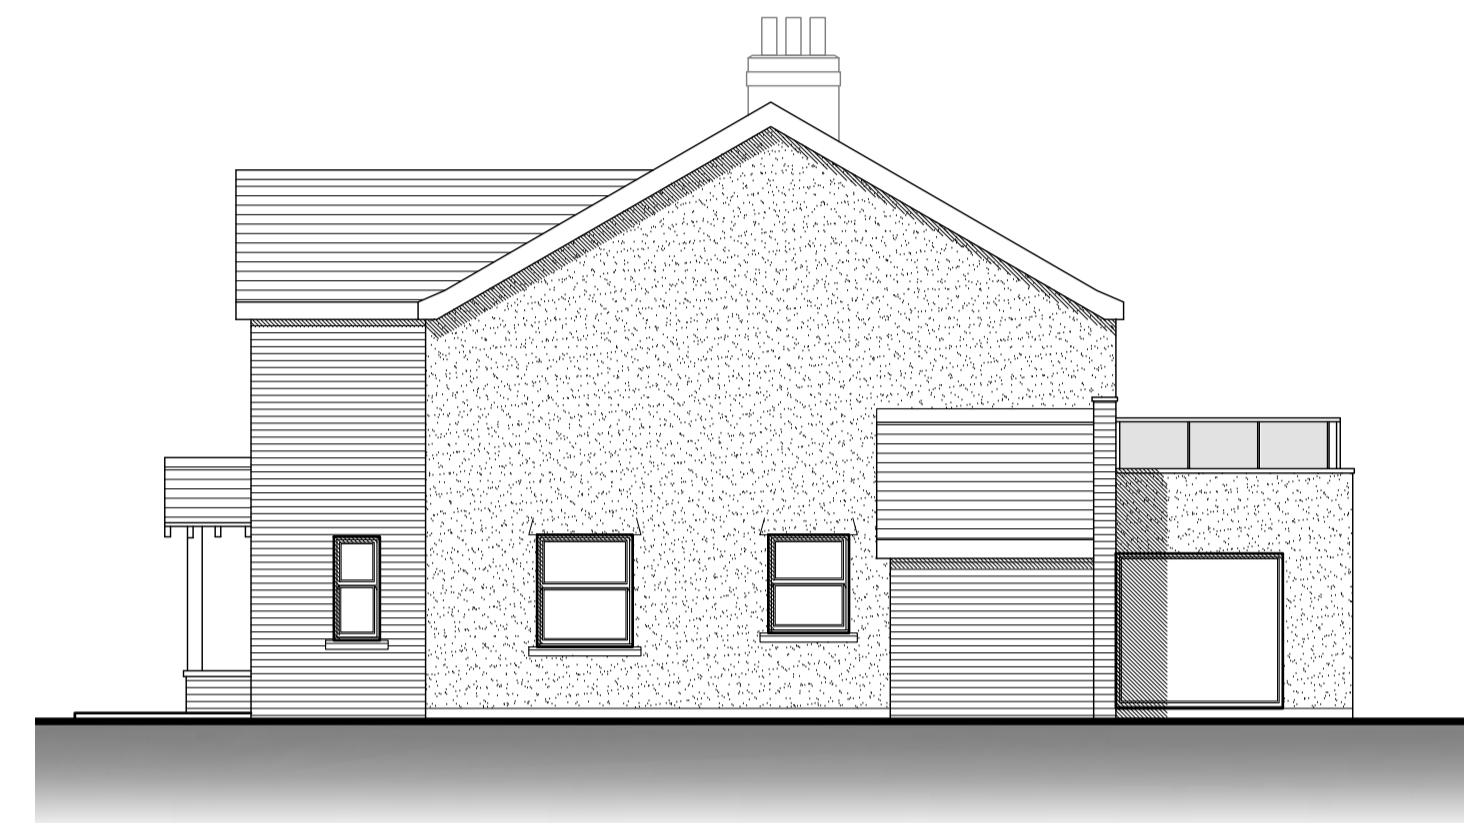

EXISTING SIDE
(WEST) ELEVATION
1:100

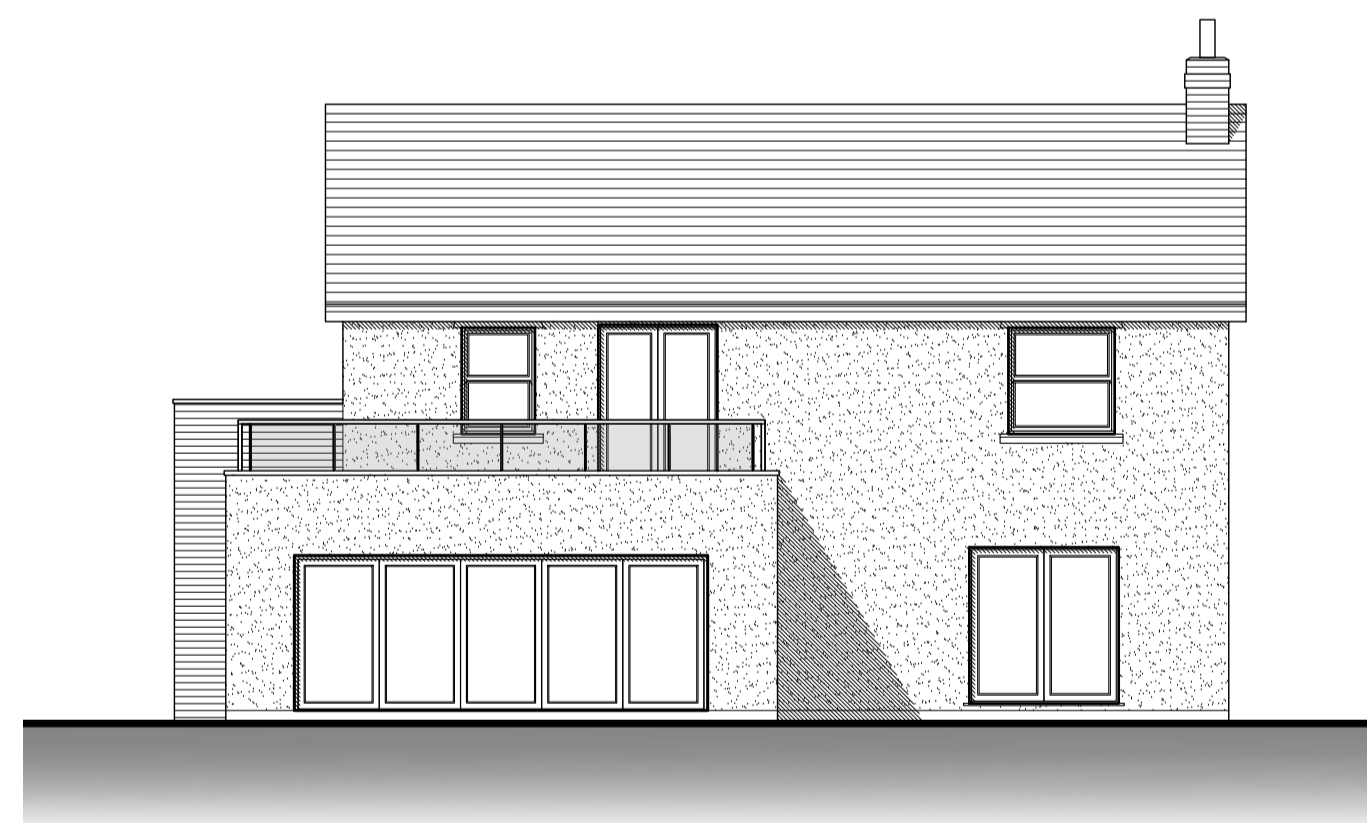


EXISTING REAR
(SOUTH) ELEVATION
1:100

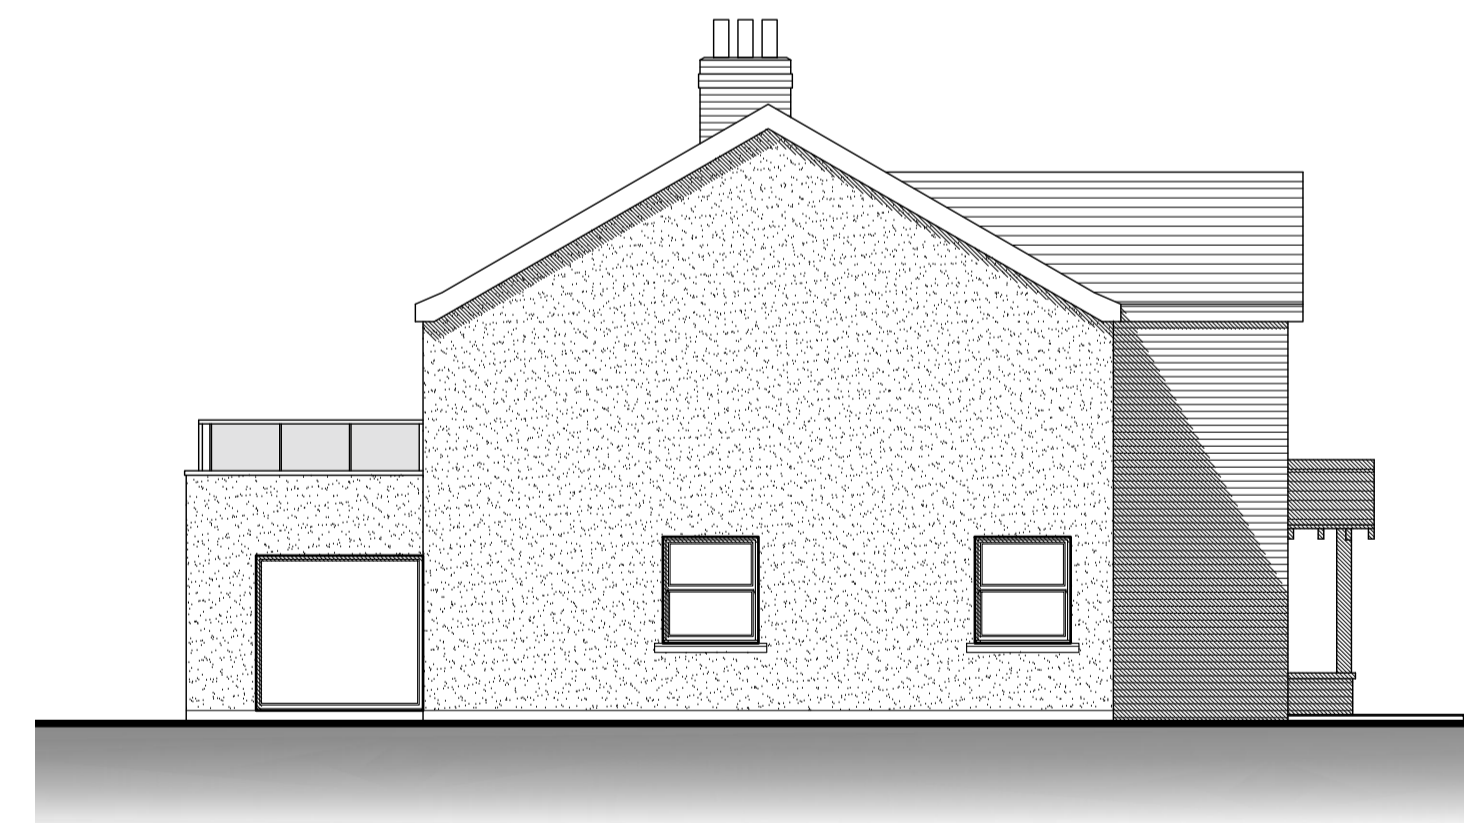

EXISTING SIDE
(EAST) ELEVATION
1:100

A Abbott - Hull
Associates

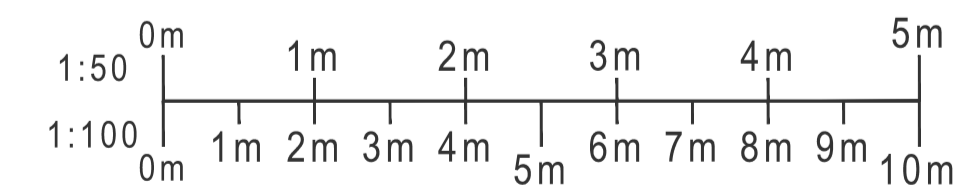

PROJECT
CRABTREE FARM,
HAGG LANE, ST. MICHAELS,
PR3 0UJ

DRAWING

EXISTING ELEVATIONS

DRAWING NO.	REV.	DRAWN
23143_300	-	J. A-H
DATE	SCALE	
22/12/2023	1:50/100 @ A1	
W abbotthull.co.uk	T 01253 846420	
E info@abbotthull.co.uk	M 07725 005247	